


**LEGEND**

- FOUND REBAR & CAP RCE 30465 PER R1 UNLESS NOTED OTHERWISE
- SET 3/4" IRON PIPE & PLUG P.L.S. 6709
- M MEASURED
- NTS NOT TO SCALE
- ( ) RECORD DATA
- R# REFERENCE DOCUMENT
- RS RECORD OF SURVEY
- BOUNDARY LINE PER R1
- ..... TIE LINE

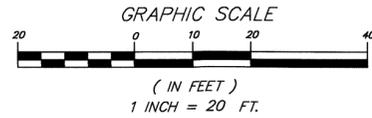

**PURPOSE OF SURVEY**

OUR RETRACEMENT OF 2015 RS 29 FOUND NO MATERIAL DISCREPANCY, OTHER THAN A MONUMENT OF NO RECORD ON THE SOUTH LINE OF 155 CIRCLE LLC. OUR SURVEY PERPETUATES 2015 RS 29 TO RECORD THE POSITION OF SAID MONUMENT ON THE SOUTH LINE AND TO ALSO MONUMENT A POINT ON THE NORTH LINE OF THE LANDS OF 155 CIRCLE LLC.

**COUNTY SURVEYOR'S STATEMENT**

THIS MAP HAS BEEN EXAMINED IN ACCORDANCE WITH SECTION 8766 OF THE PROFESSIONAL LAND SURVEYORS' ACT THIS 13TH DAY OF NOVEMBER, 2020

*T. W. Park*  
TRACY W. PARK  
COUNTY SURVEYOR PLS 8176



**COUNTY RECORDER'S CERTIFICATE**

FILED THIS 20TH DAY OF NOVEMBER, 2020  
AT 8:40 A.M./P.M. IN BOOK 2020, OF MAPS, AT PAGE 279  
AT THE REQUEST OF THE MARIN COUNTY DEPARTMENT OF PUBLIC WORKS

*Shelley Scott* 2020-0058639  
COUNTY RECORDER SERIAL NO.  
*W. J. [Signature]* \$84-  
DEPUTY COUNTY RECORDER FEE

**SURVEYOR'S STATEMENT**

THIS MAP CORRECTLY REPRESENTS A SURVEY MADE BY ME OR UNDER MY DIRECTION IN CONFORMANCE WITH THE REQUIREMENTS OF THE PROFESSIONAL LAND SURVEYORS' ACT AT THE REQUEST OF DEREK THOMPSON IN JULY, 2020.

FOR NEW ALBION SURVEYS INC. dba ALBION SURVEYS,

SIGNED: *J. M. Webb*  
JON M. WEBB

DATE 11-3-20





**REFERENCES**

- R1 2015 RS 29, MARIN COUNTY RECORDS
- R2 2019-0009484, MARIN COUNTY RECORDS
- R3 2018-0019241, MARIN COUNTY RECORDS

**BASIS OF BEARINGS**

THE BEARING S36°59'00"W BETWEEN FOUND MONUMENTS AS SHOWN ON RECORD OF SURVEY MAP RECORDED IN BOOK 2015 OF SURVEYS, AT PAGES 29, MARIN COUNTY RECORDS, WAS USED AS THE BASIS OF BEARINGS OF THIS MAP AND SURVEY. ALL DISTANCES ARE SHOWN IN GROUND LEVEL SURVEY FEET AND DECIMALS THEREOF.

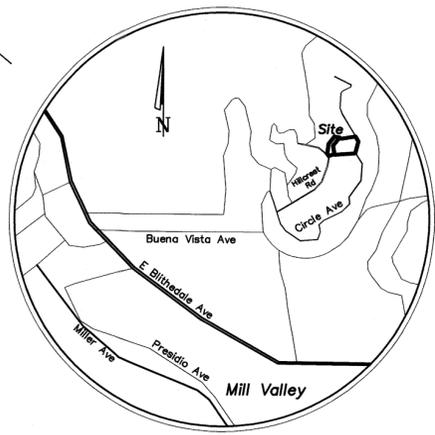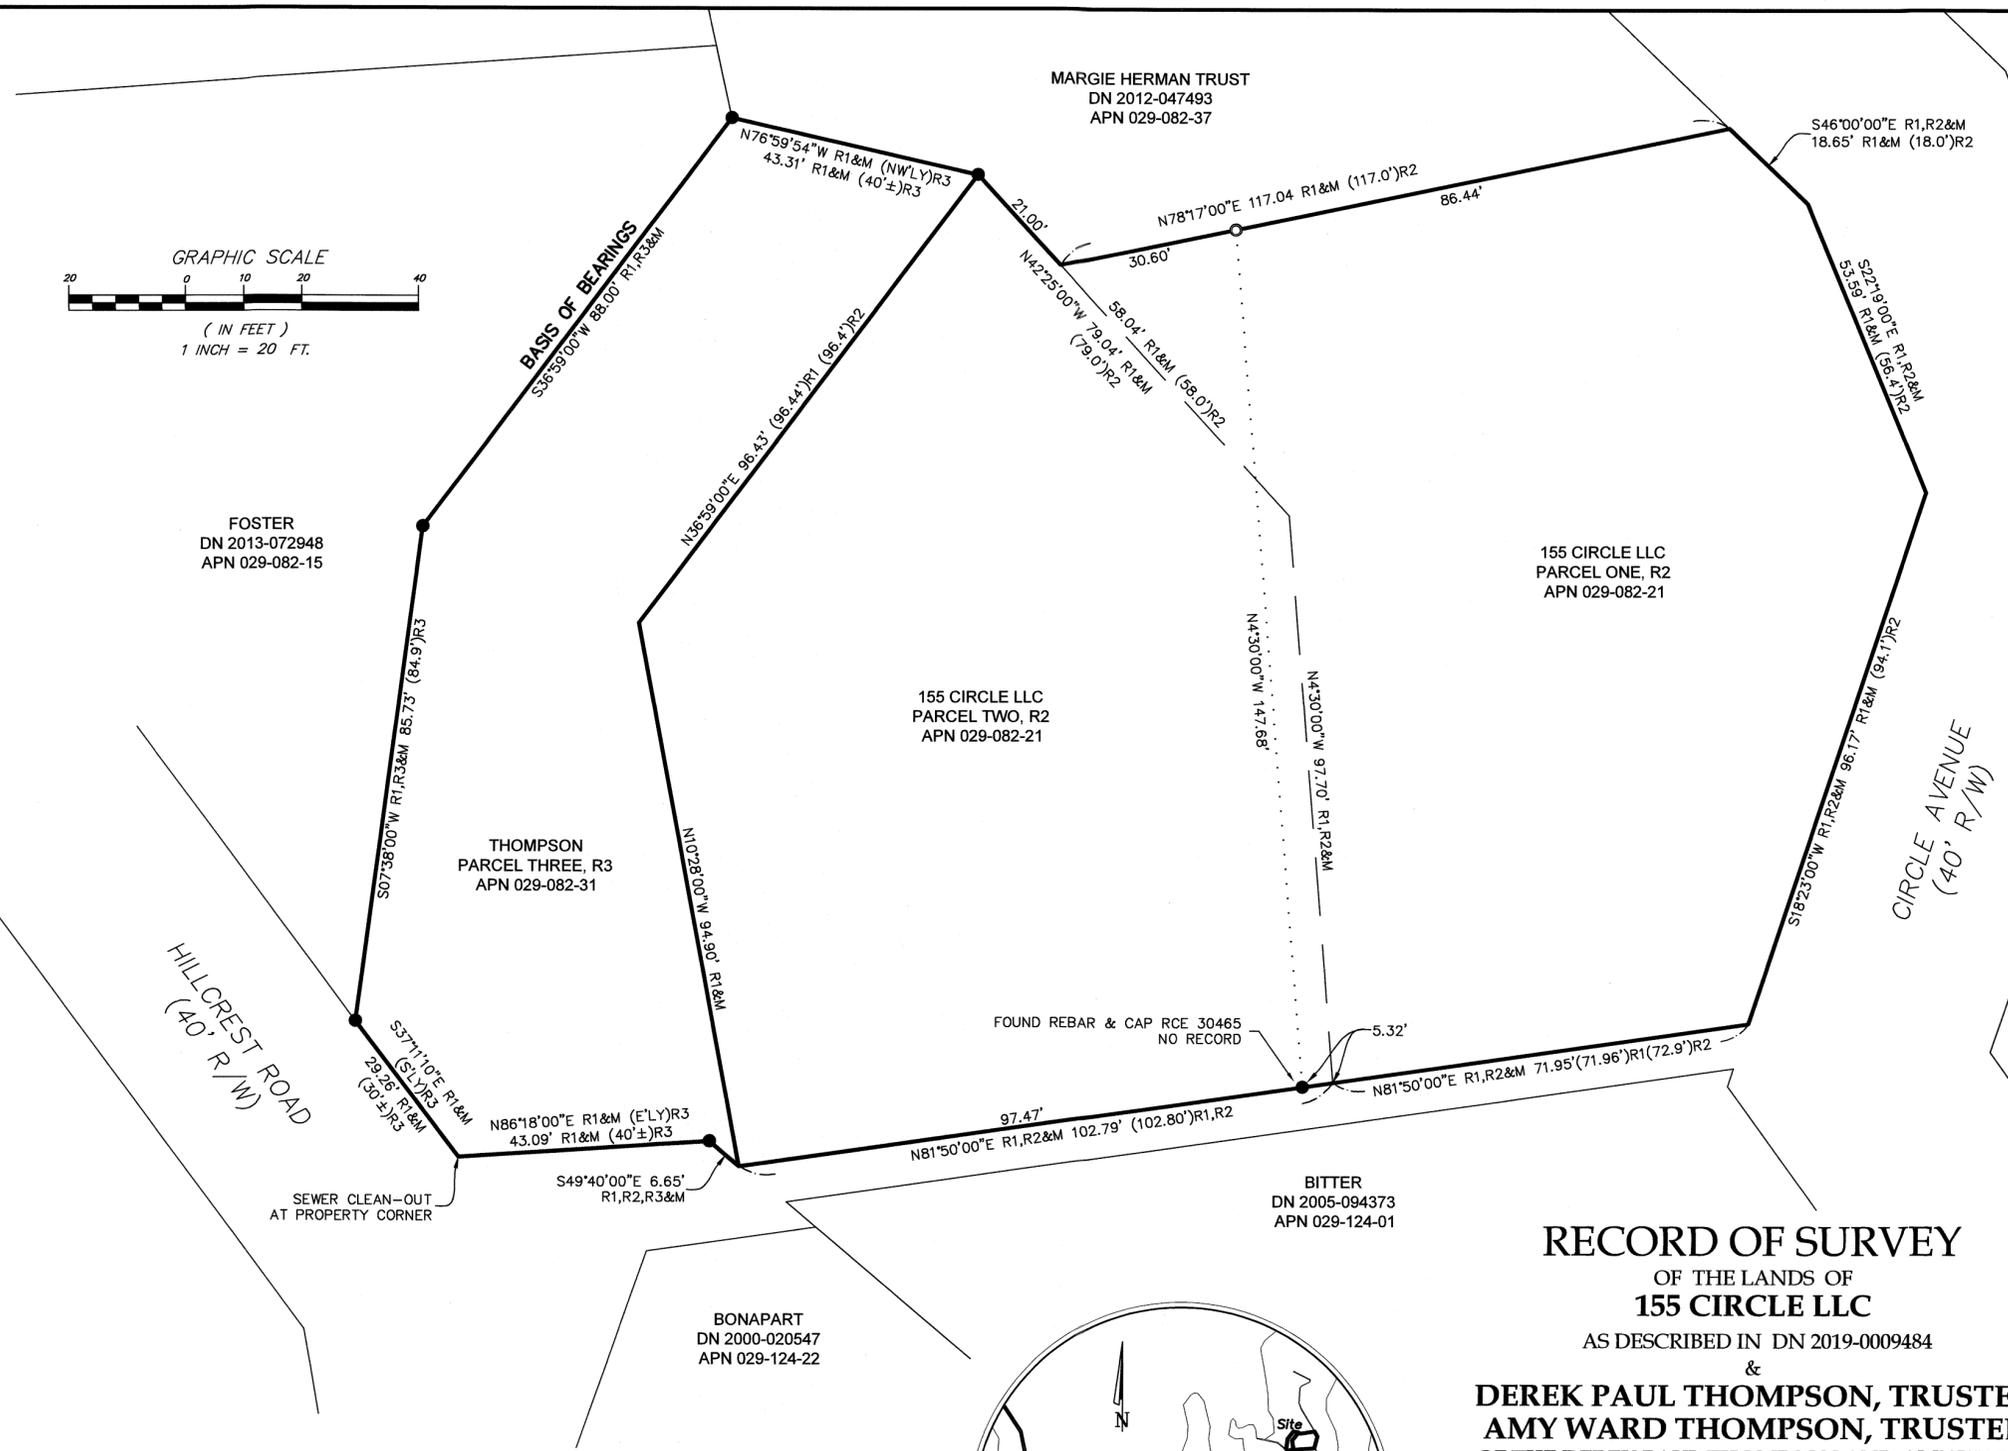

VICINITY MAP  
N.T.S.

**RECORD OF SURVEY**

OF THE LANDS OF  
**155 CIRCLE LLC**  
AS DESCRIBED IN DN 2019-0009484  
&  
**DEREK PAUL THOMPSON, TRUSTEE**  
**AMY WARD THOMPSON, TRUSTEE**  
OF THE DEREK PAUL THOMPSON AND AMY WARD THOMPSON 2015 TRUST DATED NOVEMBER 9, 2015  
AS DESCRIBED IN DN 2018-0019241

BEING A PORTION OF LOT 13, BLOCK 0, 3 RM 6  
SITUATED IN THE CITY OF MILL VALLEY  
COUNTY OF MARIN, STATE OF CALIFORNIA

BY  
ALBION SURVEYS  
ST. HELENA, CALIFORNIA



APN 029-082-21 & 31  
OCTOBER 26, 2020