


VICINITY MAP
LOCATED WITHIN THE CITY OF SAN RAFAEL
NOT TO SCALE

SEE SHEET 2 FOR ADDITIONAL BOUNDARY INFORMATION

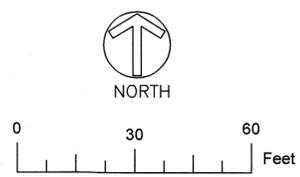

SURVEYOR'S NOTES

1. BASIS OF BEARING: BETWEEN FOUND MONUMENTS M1 AND M2 CALCULATED PER R-2 AS SHOWN ON R-3 AND R-7.
SOUTH 46°41'29" EAST, 355.76 FEET (354.33) R-2
2. NUMEROUS ADDITIONAL MONUMENTS WERE FOUND PER R-7. THE MONUMENTS ARE OFFSETS/REFERENCES FOR A LANDSCAPE EASEMENT AND A FOUNDATION THAT WAS UNDER CONSTRUCTION, NOT BOUNDARY MONUMENTS.
3. DISTANCES SHOWN ARE IN FEET AND DECIMAL THEREOF.

MONUMENT	DESCRIPTION
●M1	FOUND 3/4" IRON PIPE, TAGGED "LS 3775", PER R-3
●M2	FOUND 3/4" IRON PIPE, NO TAG, AS SHOWN ON R-7
●M3	FOUND 3/4" IRON PIPE, TAGGED "RCE 12094", AS SHOWN ON R-7
●M4	FOUND 3/4" IRON PIPE, TAG ILLEGIBLE, AS SHOWN ON R-6
●M5	FOUND 3/4" IRON PIPE, TAGGED "LS 5065", AS SHOWN ON R-6

LEGEND

- 1/2" IRON PIPE SET, TAGGED "R.A.MADDOCK PLS 8131"
- M1 FOUND MONUMENT, AS NOTED
- O.R.M.C. OFFICIAL RECORD OF MARIN COUNTY
- ORIGINAL BOUNDARY PER R-2
- HAASE DEED BOUNDARY PER R-1
- BOUNDARY SECONDARY SUBDIVISION OR RECORD OF SURVEY
- (41) LOT NUMBER PER R-2
- (C) CALCULATED
- SFNF SEARCHED FOR NOT FOUND

REFERENCE

REFERENCE	DESCRIPTION
R-1	DEED, LANDS OF HAASE, 2007-0014836, O.R.M.C.
R-2	UNIT TWO MARINA HIGHLANDS, BOOK 5, PAGE 49, O.R.M.C.
R-3	PARCEL MAP, LANDS OF DECKER, BOOK 11, PAGE 72, O.R.M.C.
R-4	PARCEL MAP, LANDS OF PRICE, BOOK 9, PAGE 58, O.R.M.C.
R-5	PARCEL MAP, DIVISION OF LOTS 14,15,16,17, & 33. BOOK 5, PAGE 52, O.R.M.C.
R-6	RECORD OF SURVEY, LANDS OF BARNHILL, BOOK 2003 OF MAPS, PAGE 233, O.R.M.C.
R-7	UNRECORDED SURVEY BY RICHARD LANGFORD, PLS 6895. "FOUNDATION LOCATION SURVEY"

SURVEYOR'S STATEMENT

THIS MAP CORRECTLY REPRESENTS A SURVEY MADE BY ME OR UNDER MY DIRECTION IN CONFORMANCE WITH THE REQUIREMENTS OF THE PROFESSIONAL LAND SURVEYORS' ACT AT THE REQUEST OF BRYAN HAASE IN AUGUST, 2018.

COUNTY SURVEYOR'S STATEMENT

THIS MAP HAS BEEN EXAMINED IN ACCORDANCE WITH SECTION 8766 OF THE PROFESSIONAL LAND SURVEYORS' ACT THIS 31ST DAY OF MARCH, 2021.

RECORDER'S STATEMENT

FILED THIS 2ND DAY OF APRIL, 2021, AT 10:02 A.M. IN BOOK 2021 OF MAPS, AT PAGE(S) 49, AT THE REQUEST OF MARIN COUNTY DEPARTMENT OF PUBLIC WORKS.

RAM
RICHARD A. MADDOCK, PLS 8131



T.W. Park
TRACY W. PARK, PLS 8176
MARIN COUNTY SURVEYOR



Shelly Scott 2021-0022512
COUNTY RECORDER DOCUMENT No.
W.L. # 86-
DEPUTY COUNTY RECORDER FEES


RECORD OF SURVEY
THE LANDS OF
BRYAN ARAUZ HAASE
AND
LILLIAN ARAUZ HAASE
AS RECORDED IN 2007-0014836
OFFICIAL RECORD OF MARIN COUNTY
LYING WITHIN THE CITY OF SAN RAFAEL
MARIN COUNTY, CALIFORNIA



2235 MERCURY WAY #150, SANTA ROSA, CA
(707) 523-1010

3-21-21
DATED


SEE SHEET 1 FOR ADDITIONAL BOUNDARY INFORMATION

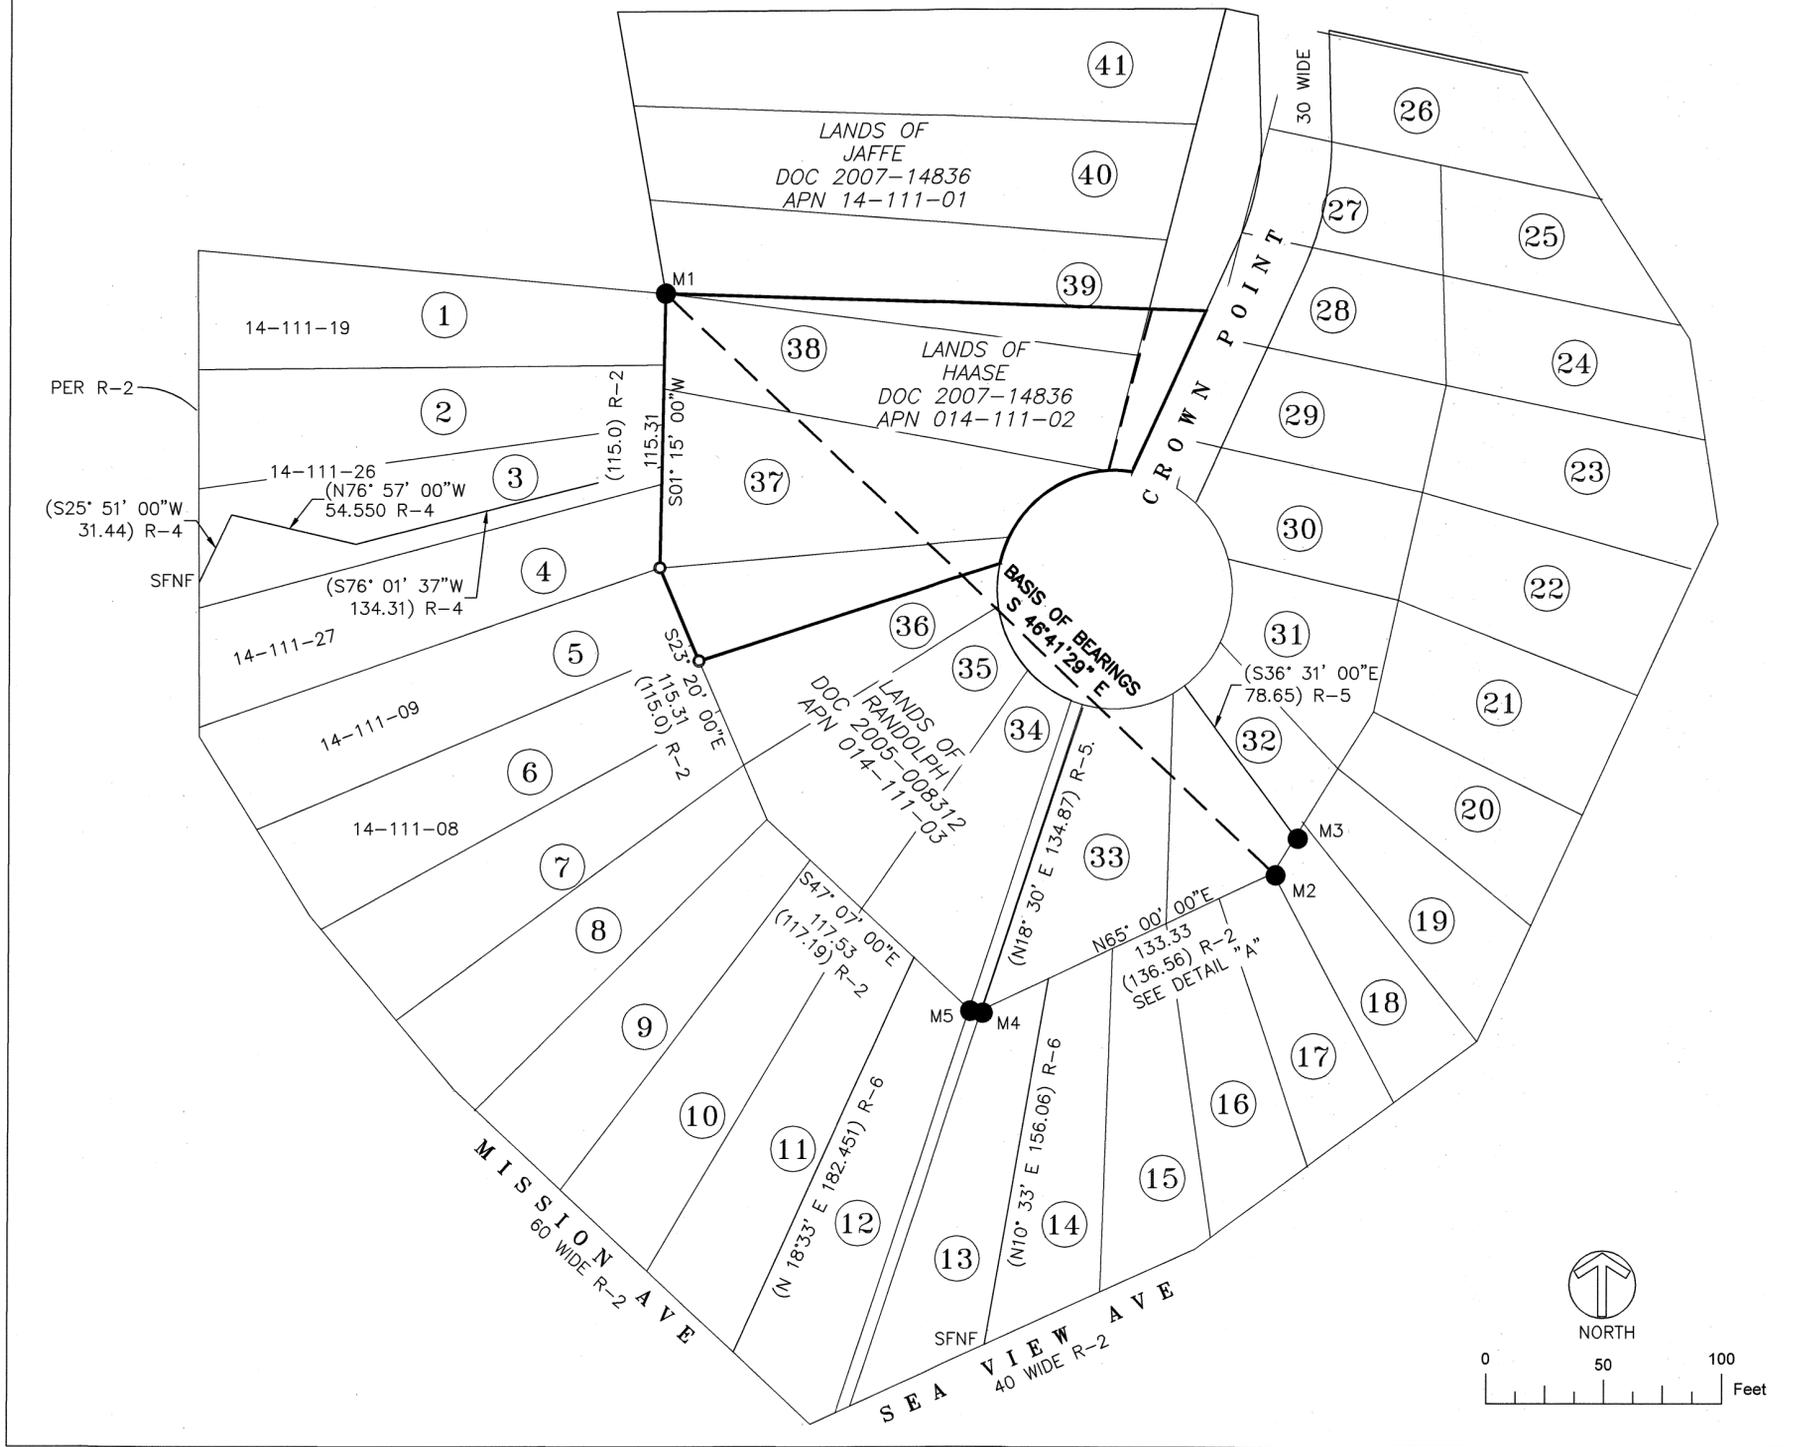

MONUMENT	DESCRIPTION
● M1	FOUND 3/4" IRON PIPE, TAGGED "LS 3775", PER R-3
● M2	FOUND 3/4" IRON PIPE, NO TAG, AS SHOWN ON R-7
● M3	FOUND 3/4" IRON PIPE, TAGGED "RCE 12094", AS SHOWN ON R-7
● M4	FOUND 3/4" IRON PIPE, TAG ILLEGIBLE, AS SHOWN ON R-6
● M5	FOUND 3/4" IRON PIPE, TAGGED "LS 5065", AS SHOWN ON R-6

- SURVEYOR'S NOTES**
1. BASIS OF BEARING: BETWEEN FOUND MONUMENTS M1 AND M2 CALCULATED PER R-2 AS SHOWN ON R-3 AND R-7. SOUTH 46°41'29" EAST, 355.76 FEET (354.33) R-2
 2. NUMEROUS ADDITIONAL MONUMENTS WERE FOUND PER R-7. THE MONUMENTS ARE OFFSETS/REFERENCES FOR A LANDSCAPE EASEMENT AND A FOUNDATION THAT WAS UNDER CONSTRUCTION, NOT BOUNDARY MONUMENTS.
 3. DISTANCES ARE IN FEET AND DECIMAL THEREOF.

REFERENCE	DESCRIPTION
R-1	DEED, LANDS OF HAASE, 2007-0014836, O.R.M.C.
R-2	UNIT TWO MARINA HIGHLANDS, BOOK 5, PAGE 49, O.R.M.C.
R-3	PARCEL MAP, LANDS OF DECKER, BOOK 11, PAGE 72, O.R.M.C.
R-4	PARCEL MAP, LANDS OF PRICE, BOOK 9, PAGE 58, O.R.M.C.
R-5	PARCEL MAP, DIVISION OF LOTS 14,15,16,17, & 33. BOOK 5, PAGE 52, O.R.M.C.
R-6	RECORD OF SURVEY, LANDS OF BARNHILL, BOOK 2003 OF MAPS, PAGE 233, O.R.M.C.
R-7	UNRECORDED SURVEY BY RICHARD LANGFORD, PLS 6895. "FOUNDATION LOCATION SURVEY"

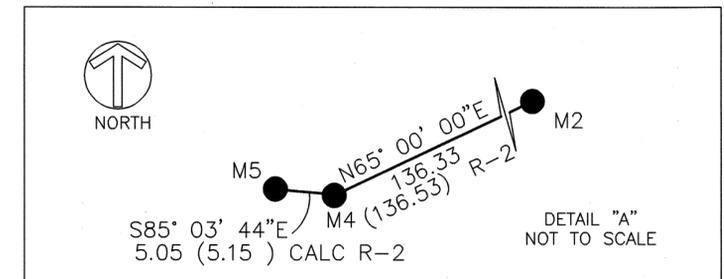

RECORD OF SURVEY
 THE LANDS OF
 BRYAN ARAUZ HAASE
 AND
 LILLIAN ARAUZ HAASE
 AS RECORDED IN 2007-0014836
 OFFICIAL RECORD OF MARIN COUNTY
 LYING WITHIN THE CITY OF SAN RAFAEL
 MARIN COUNTY, CALIFORNIA



2235 MERCURY WAY #150, SANTA ROSA, CA
 (707) 523-1010

ADJOINERS		
OWNER	DOC	APN
JACOBS TRUST	2004-081012	014-111-19
GONZALEZ	2019-00925	014-111-26
YOUNG	1986-40039	014-111-27
KUCHTA	2222 O.R. 45	014-111-09
STALLINGS	2013-053293	014-111-08

LEGEND	
○	1/2" IRON PIPE SET, TAGGED "R.A.MADDOCK PLS 8131"
● M1	FOUND MONUMENT, AS NOTED
O.R.M.C.	OFFICIAL RECORD OF MARIN COUNTY
—	ORIGINAL BOUNDARY PER R-2
—	HAASE DEED BOUNDARY PER R-1
—	BOUNDARY SECONDARY SUBDIVISION OR RECORD OF SURVEY
(41)	LOT NUMBER PER R-2
(C)	CALCULATED
SFNF	SEARCHED FOR NOT FOUND