

BASIS OF BEARINGS



The Basis of Bearings for this survey is S33°37'00" E between the found Nail and Tag "LS 4694" and the found Nail and Tag "LS 4694" as shown hereon and on 2018 Maps 30.

LEGEND

- = Found 3/4" Iron Pipe with plastic cap "LS 5814," R2
- = Found 3/4" Iron Pipe "LS 4694," R1
- = Set 3/4" Iron Pipe with plastic cap "LS 5814"
- ⊙ = Found Nail & Tag "LS 4694," R1
- = Found Monument as shown

Minahan
D.N. 09-2067

REFERENCES
R1 = 2018 Maps 30
R2 = 29 Surveys 18

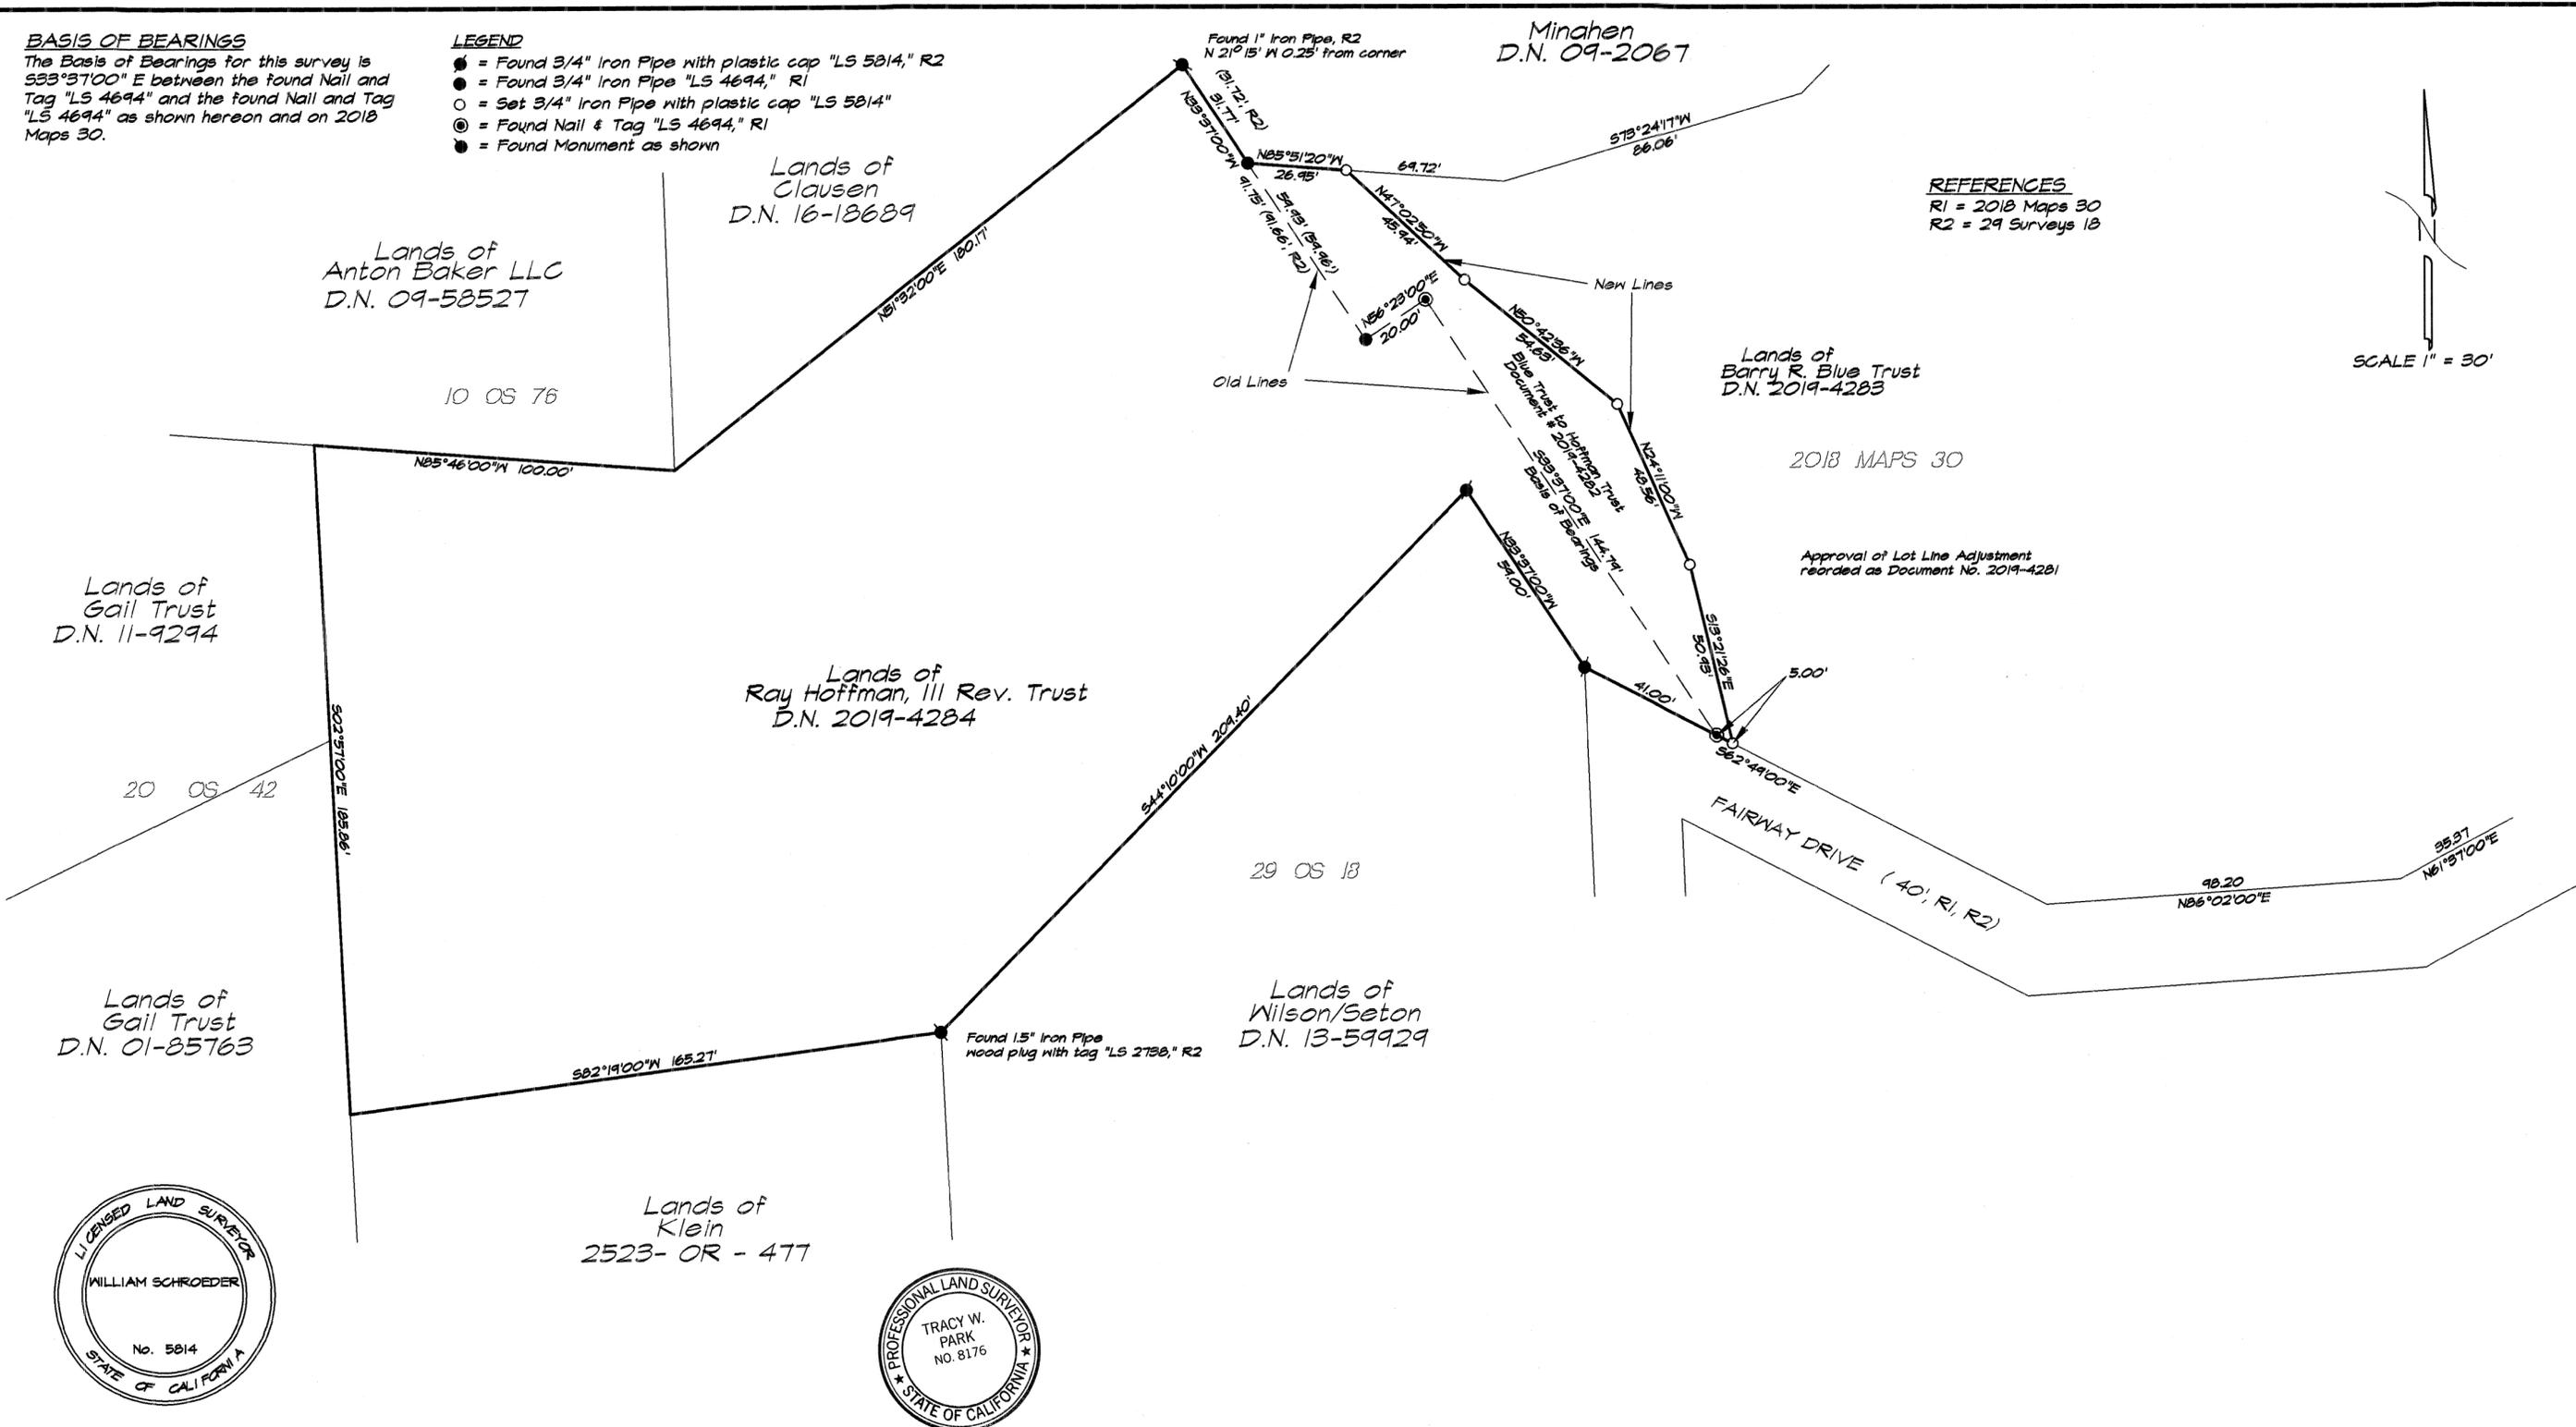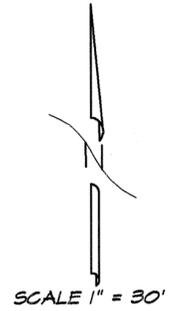

SURVEYOR'S STATEMENT

THIS MAP CORRECTLY REPRESENTS A SURVEY MADE BY ME OR UNDER MY DIRECTION IN CONFORMANCE WITH REQUIREMENTS OF THE PROFESSIONAL LAND SURVEYORS' ACT AT THE REQUEST OF RAY HOFFMAN IN JUNE 2019.

SIGNED William Schroeder
WILLIAM SCHROEDER - L.S. 5814

COUNTY SURVEYOR'S STATEMENT

THIS MAP HAS BEEN EXAMINED IN ACCORDANCE WITH SECTION 8766 OF THE PROFESSIONAL LAND SURVEYORS' ACT THIS 28TH DAY OF APRIL 2021.

T. W. Park
TRACY W. PARK, PLS 8176, COUNTY SURVEYOR

BY DEPUTY: _____
DAVID O. KNELL, PLS 5301, DEPUTY COUNTY SURVEYOR

RECORDER'S STATEMENT

FILED THIS 30TH DAY OF APRIL 2021 AT 10:10 A.M. IN BOOK 2021 OF MAPS AT PAGE 76 AT THE REQUEST OF: MARIN COUNTY DEPARTMENT OF PUBLIC WORKS SERIAL NO. 2021-0029333 FEE: \$84

Shelly Scott
COUNTY RECORDER

BY DEPUTY: [Signature]

RECORD OF SURVEY

LANDS CONVEYED TO RAY HOFFMAN, III
REVOKABLE TRUST
DOCUMENT NUMBER 2019-4282
SAN RAFAEL, MARIN COUNTY, CALIFORNIA
JUNE 2019 SURVEY No. S-339

PREPARED BY
WILLIAM SCHROEDER & ASSOCIATES
P.O. BOX 6801
SAN RAFAEL CALIFORNIA
(415) 472-4759