

SURVEYOR'S STATEMENT:
 This map correctly represents a survey made by me or under my direction in conformance with the requirements of the Professional Land Surveyors' Act at the request of Renfield & Apheceix-Renfield in May 2021.

Signed this 05 Day of May, 2021.

James L. Hallberg
 RCE No. 30465

James L. Hallberg



COUNTY SURVEYOR'S STATEMENT:
 This map has been examined in accordance with Section 8766 of the Professional Land Surveyors' Act,

this 5TH day of MAY, 2021.

T.W. Park
 Tracy W. Park, PLS 8176
 County Surveyor



RECORDER'S STATEMENT:

Filed this 6TH day of MAY, 2021,

at 1:32 P.M. in Book 2021 of Maps at Page 81
 at the request of Marin County Department of Public Works.

Shelly Scott Serial No. 5031-0030803
 County Recorder




By: *[Signature]* Fee: \$84
 Deputy County Recorder

MAP NOTES:

- All courses and Right of Way widths shown hereon are derived from thorough evaluation of the record documents; any discrepancies between record values are shown with said record values in parentheses.
- All monuments are shown hereon in their measured locations; any deviations from record are annotated with bearing/distance from record corners, intersections, etc..
- Field Survey completed in January 2021.
- The purpose of this Survey was to define the Access Easement.

BOUNDARY NOTES:

- The Centerline courses of Fair Hills Drive per 2 OS 161 were held.

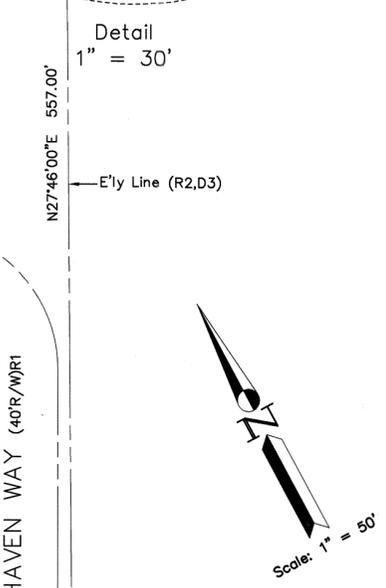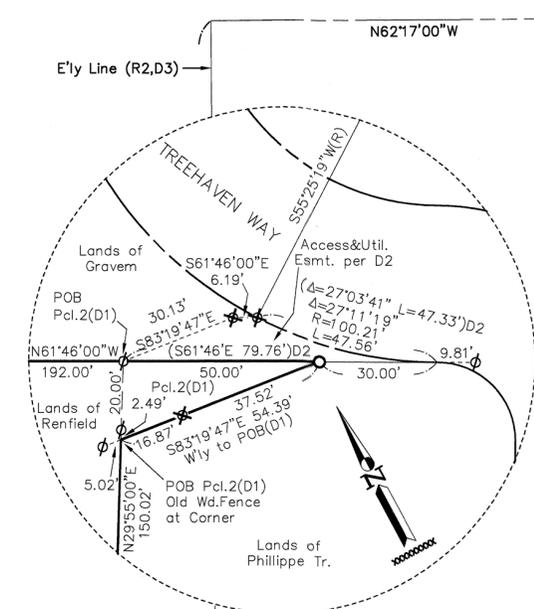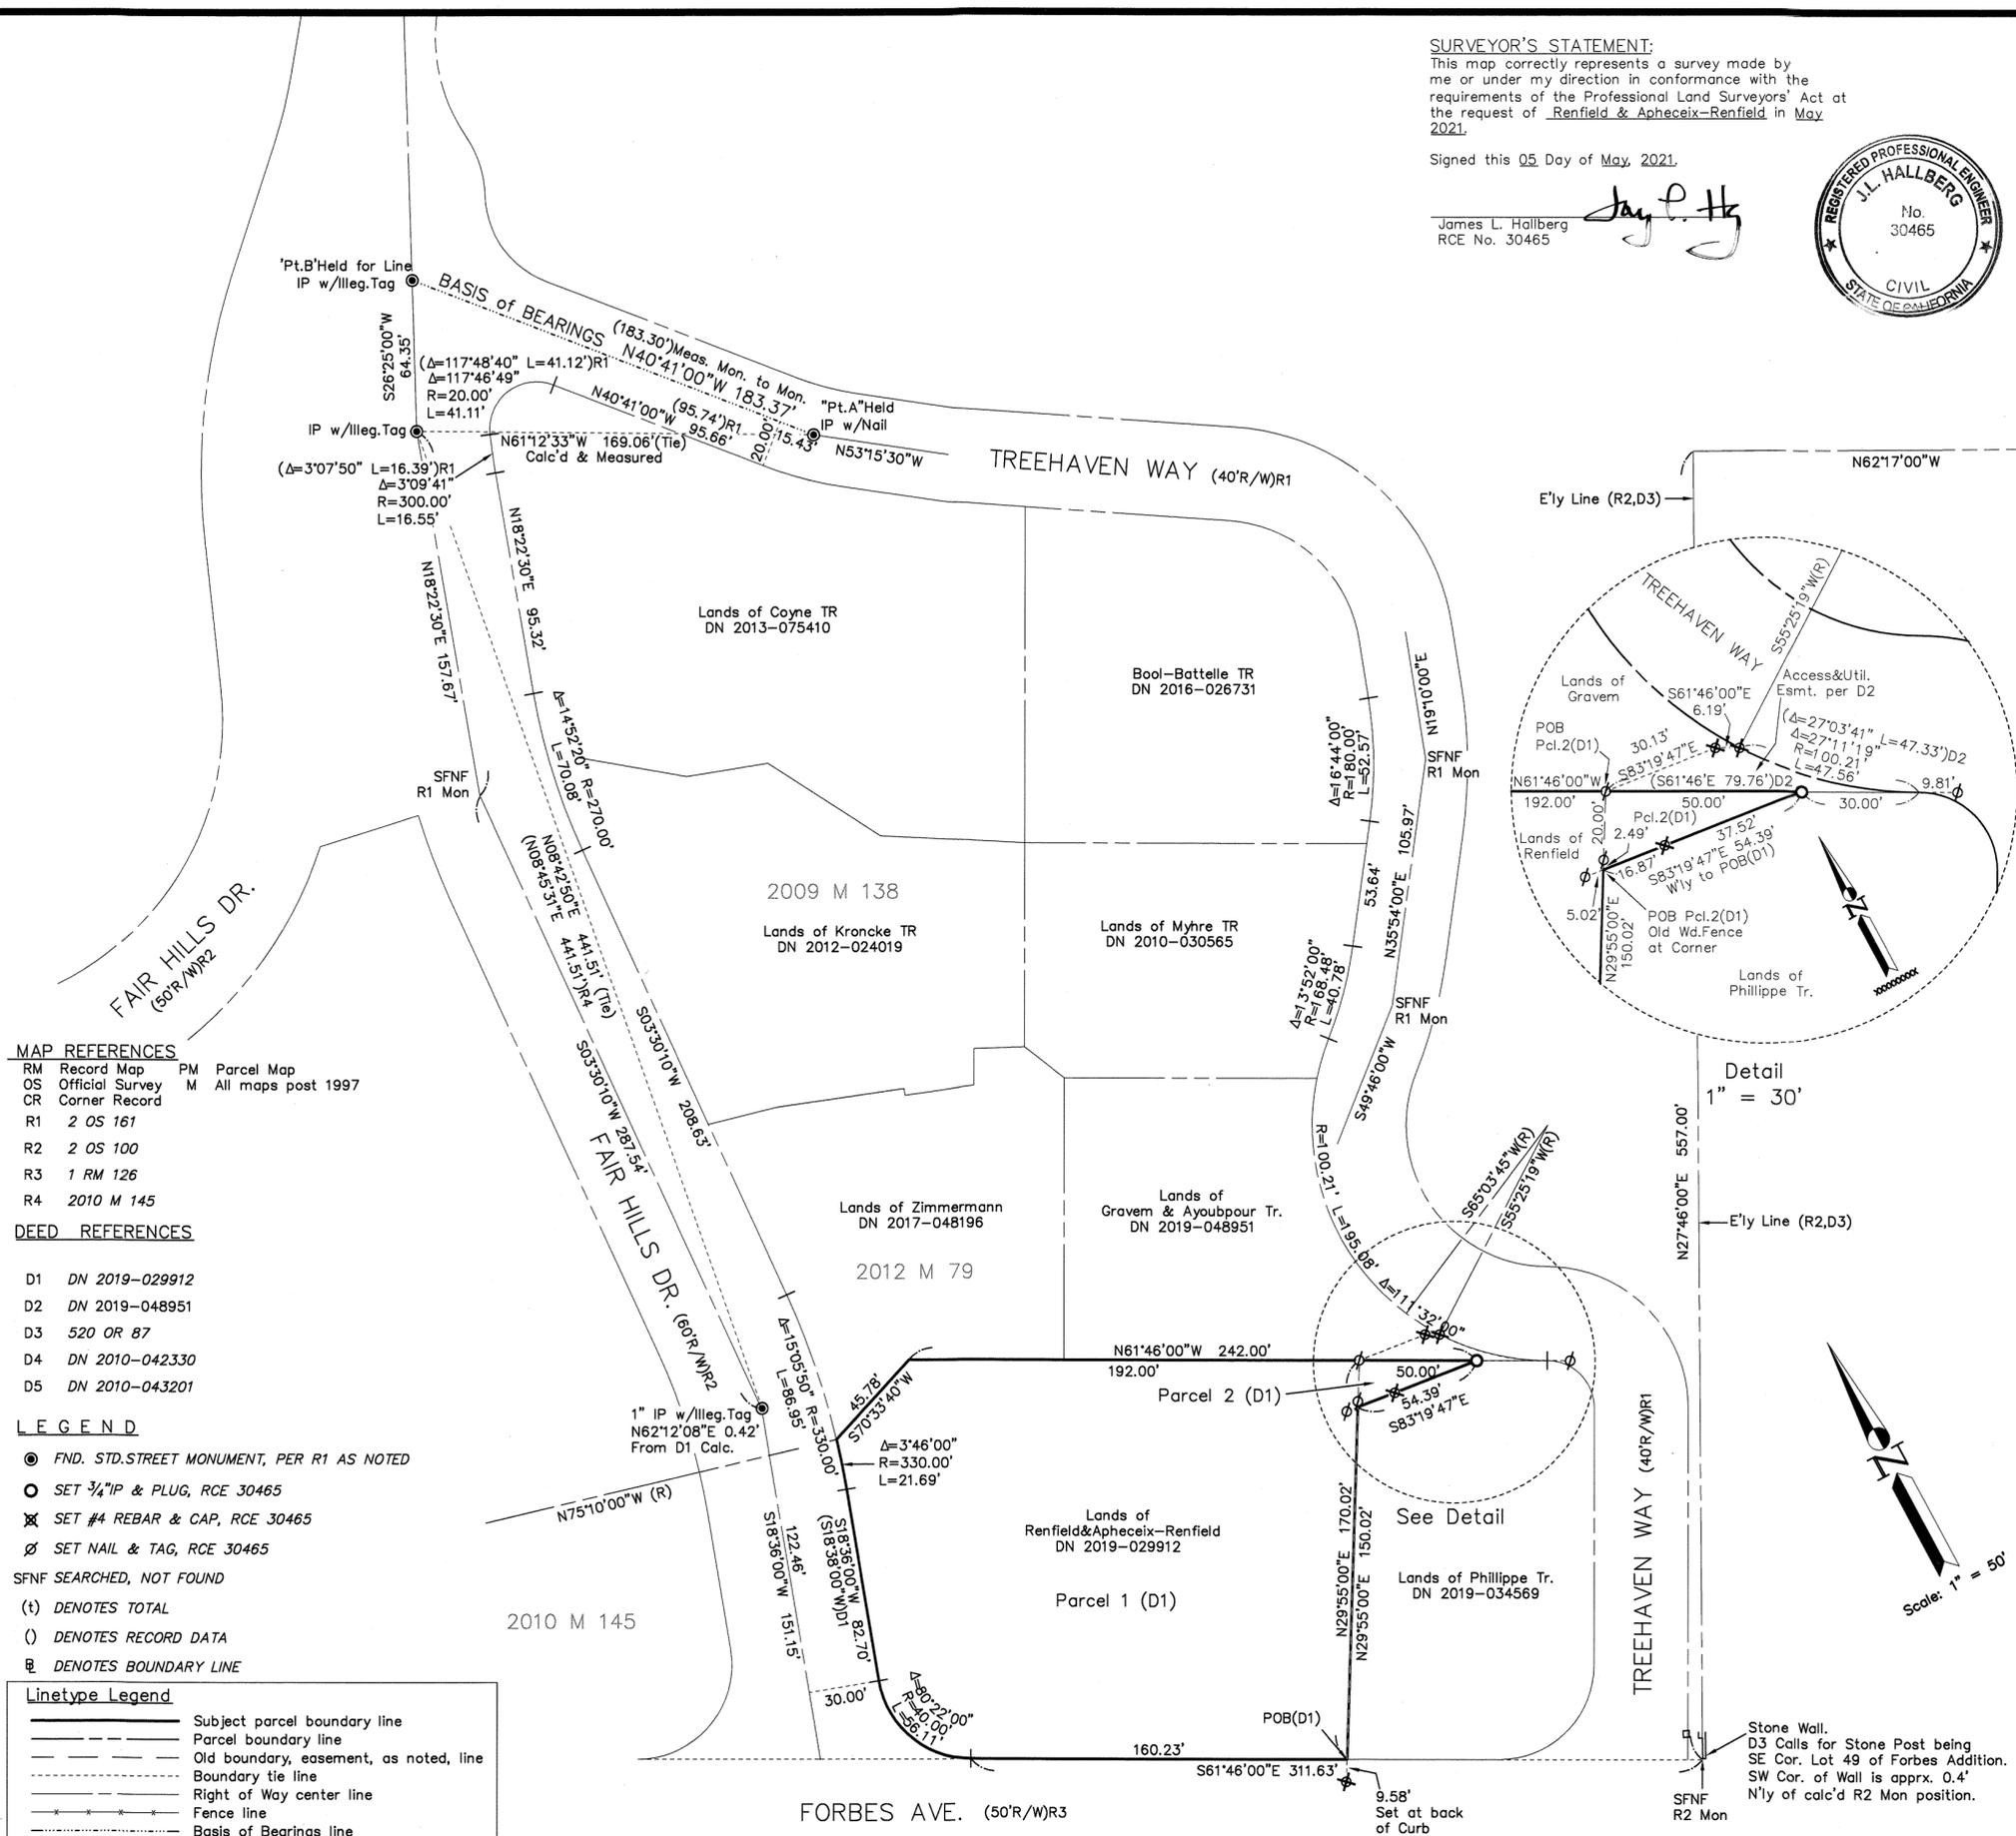

- MAP REFERENCES**
- RM Record Map PM Parcel Map
 - OS Official Survey M All maps post 1997
 - CR Corner Record
 - R1 2 OS 161
 - R2 2 OS 100
 - R3 1 RM 126
 - R4 2010 M 145
- DEED REFERENCES**
- D1 DN 2019-029912
 - D2 DN 2019-048951
 - D3 520 OR 87
 - D4 DN 2010-042330
 - D5 DN 2010-043201

- LEGEND**
- FND. STD. STREET MONUMENT, PER R1 AS NOTED
 - SET 3/4" IP & PLUG, RCE 30465
 - ⊗ SET #4 REBAR & CAP, RCE 30465
 - ⊘ SET NAIL & TAG, RCE 30465
 - SFNF SEARCHED, NOT FOUND
 - (t) DENOTES TOTAL
 - () DENOTES RECORD DATA
 - ▬ DENOTES BOUNDARY LINE

Linetype Legend


—	Subject parcel boundary line
- - -	Parcel boundary line
- · - · -	Old boundary, easement, as noted, line
- · - · -	Boundary tie line
- · - · -	Right of Way center line
- · - · -	Fence line
- · - · -	Basis of Bearings line

NOTE: All distances are in feet and decimals thereof, and all ties are right angles or ⊞ extensions, unless noted otherwise.

RECORD OF SURVEY

Lands of RENFIELD & APHECEIX-RENFELD (DN 2019-029912)
 San Rafael, Marin County, California

Scale: 1" = 50' Date: May 2021

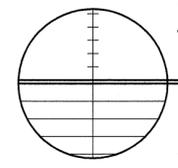

J.L. ENGINEERING
 Civil Engineers - Land Surveyors
 1539 4th Street, San Rafael, CA
 415-457-6647 info@JLEngs.com