


REFERENCES

- RM Record Map PM Parcel Map
- OS Official Survey M All maps post 1997
- DN Deed Number CR Corner Record
- R1 DENOTES 1 RM 125
- R2 DENOTES 2007 M 137
- R3 DENOTES 2014 M 183
- R4 DENOTES 2005 M 371
- R5 DENOTES 2000 M 195
- R6 DENOTES 2000 M 171
- R7 DENOTES 2003 M 128

DEED REFERENCES

- D1 DN 2007-064553
- D2 DN 2020-030877
- D3 DN 2015-012201
- D4 DN 2012-053411
- D5 DN 2008-026179
- D6 DN 1994-053108
- D7 DN 2016-046169
- D8 DN 1993-069950
- D9 DN 1995-039109
- D10 993 OR 587
- D11 968 OR 621
- D12 1062 OR 216

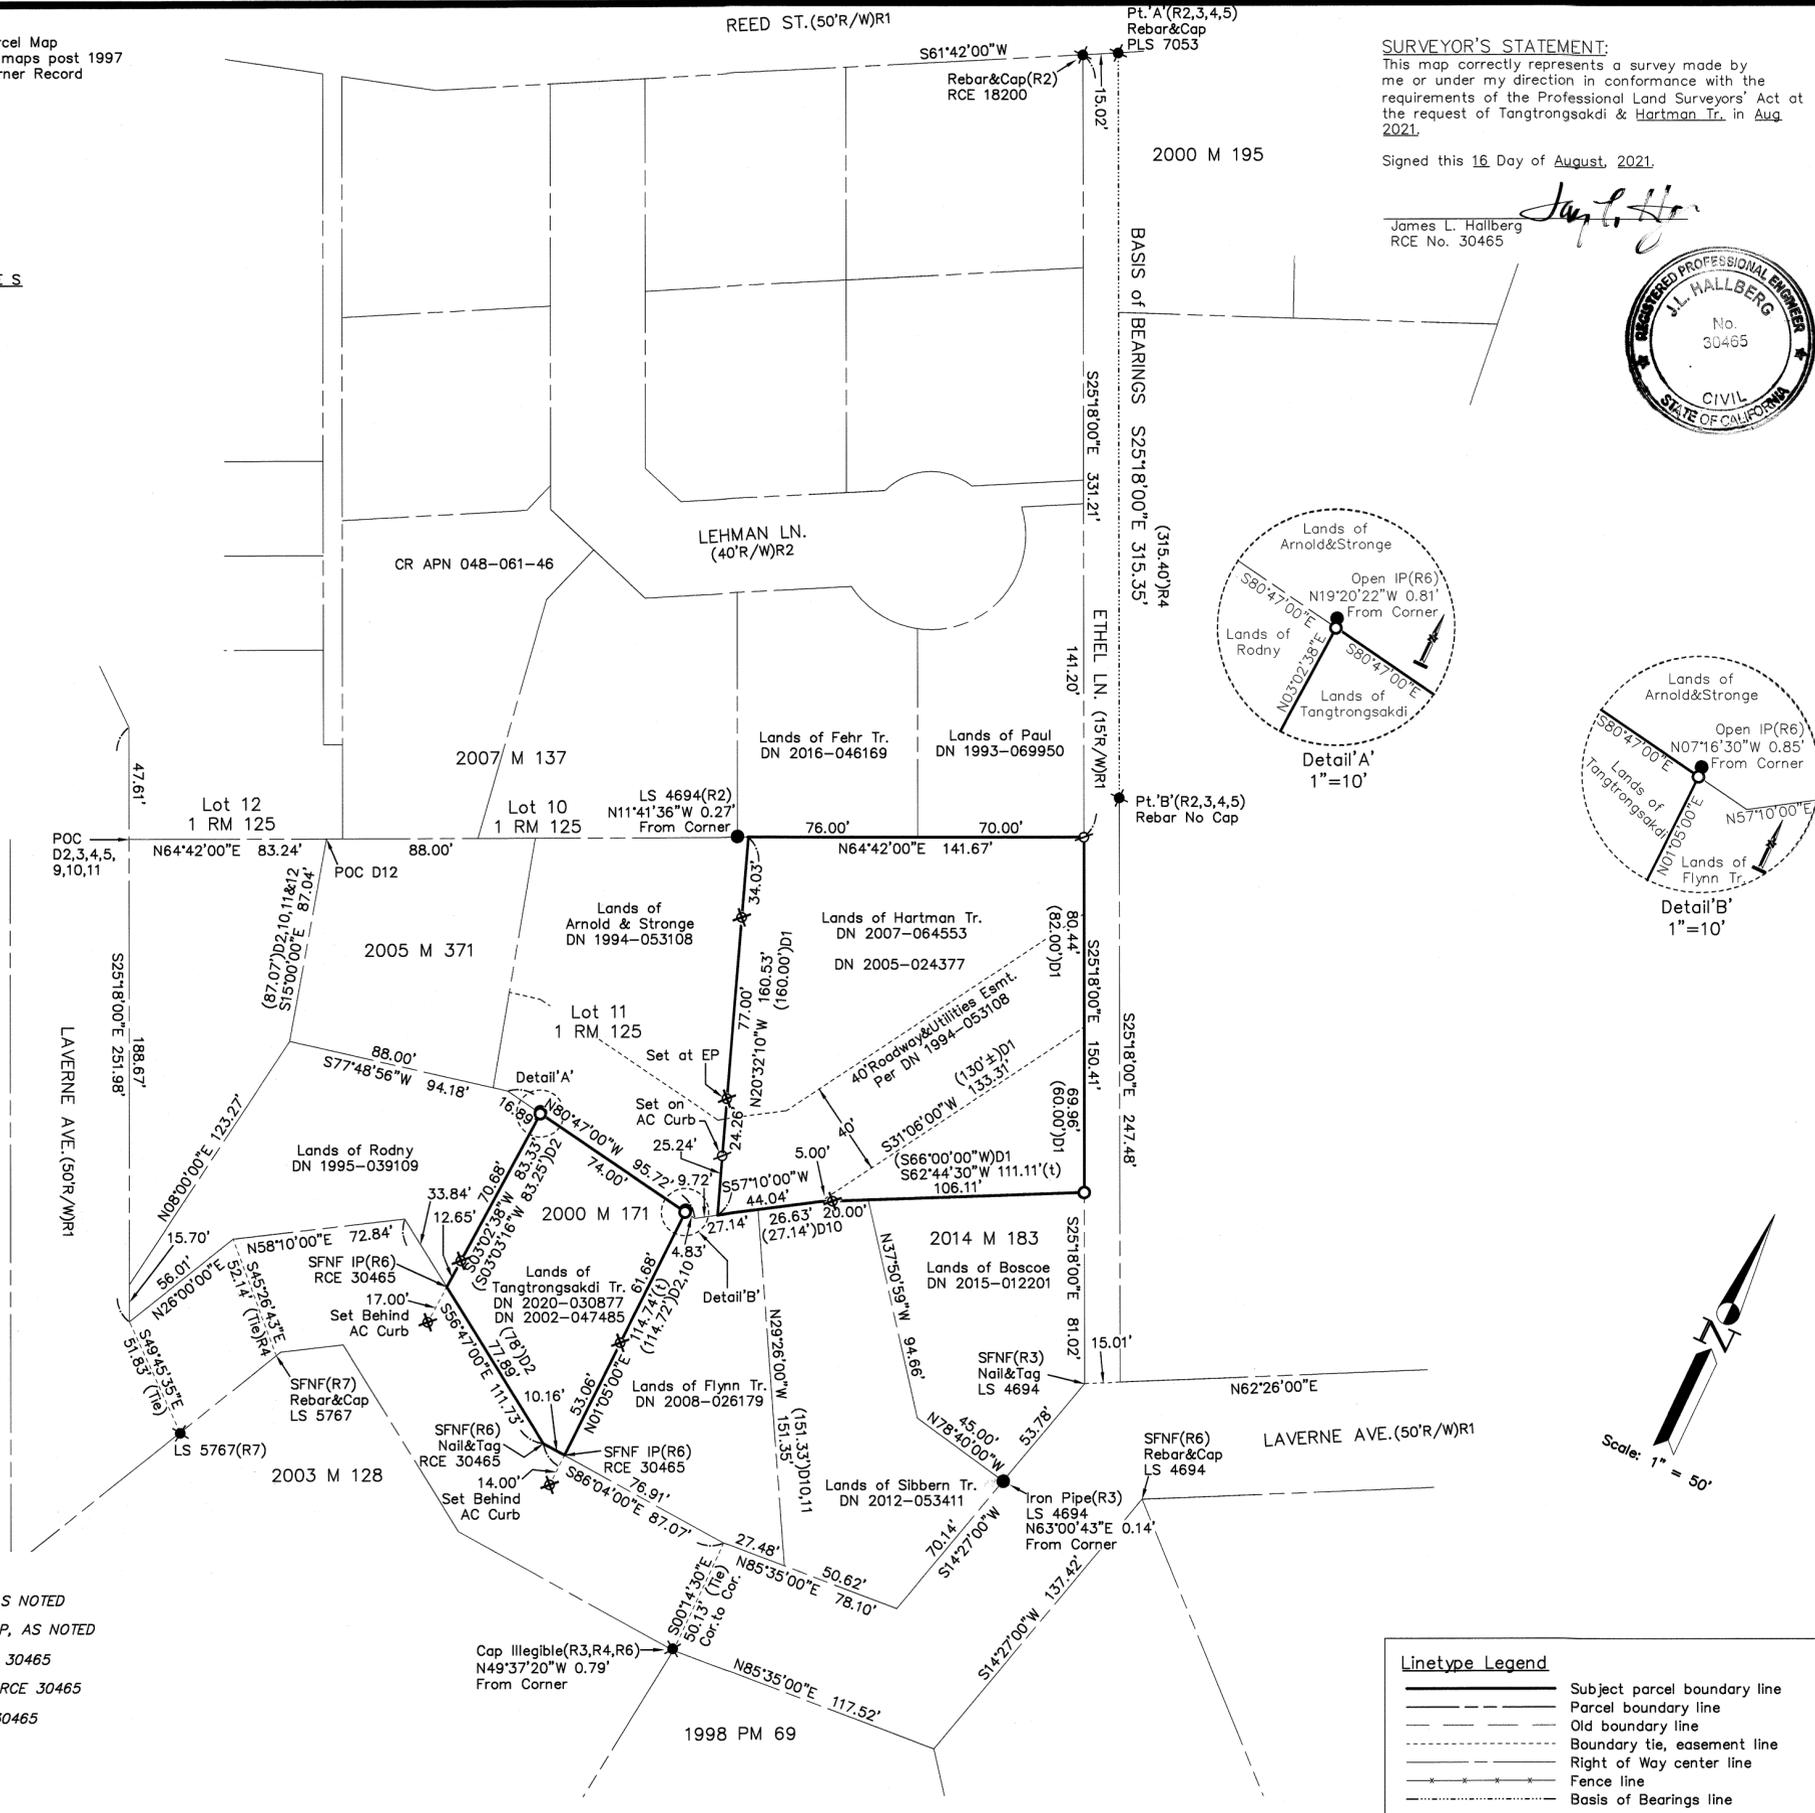

SURVEYOR'S STATEMENT:
 This map correctly represents a survey made by me or under my direction in conformance with the requirements of the Professional Land Surveyors' Act at the request of Tangtrongsakdi & Hartman Tr. in Aug. 2021.

Signed this 16 Day of August, 2021.

James L. Hallberg
 RCE No. 30465



COUNTY SURVEYOR'S STATEMENT:
 This map has been examined in accordance with Section 8766 of the Professional Land Surveyors' Act, this 20th day of August, 2021.

Tracy W. Park, PLS 8176
 County Surveyor
 By: David O. Kneel PLS 5301
 Deputy County Surveyor



RECORDER'S STATEMENT:

Filed this 27th day of August, 2021,




at 8:00 a.m. in Book 2021 of Maps at Page 154

at the request of Marin County Department of Public Works.

Shelly Scott Serial No. 2021-0054006
 County Recorder
 By: [Signature] Fee: \$84-

MAP NOTES:

- All courses and Right of Way widths shown hereon are derived from thorough evaluation of the record documents; any discrepancies between record values greater the 0.01' are shown with said record values in parentheses.
- All monuments are shown hereon in their measured locations; any deviations from record are annotated with bearing/distance from record corners, intersections, etc..
- The purpose of this survey for the Lands of Hartman is to support construction activities & for the Lands of Tangtrongsakdi for new fencing.
- The field activities for this survey were completed in Aug. 2021.

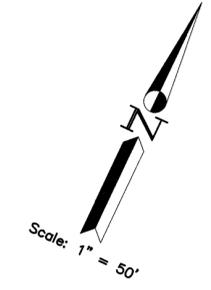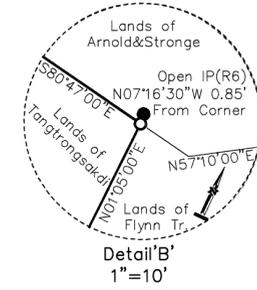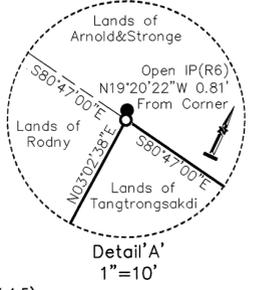

LEGEND

- FOUND 3/4" IP & PLUG, AS NOTED
- ⊗ FOUND #4 REBAR & CAP, AS NOTED
- SET 3/4" IP & PLUG, RCE 30465
- ⊗ SET #4 REBAR & CAP, RCE 30465
- ⊘ SET NAIL & TAG, RCE 30465
- SFNF SEARCHED, NOT FOUND
- (t) DENOTES TOTAL
- (i) DENOTES RECORD DATA
- Ⓜ DENOTES BOUNDARY LINE


Linetype Legend

- Subject parcel boundary line
- - - Parcel boundary line
- - - Old boundary line
- - - Boundary tie, easement line
- - - Right of Way center line
- - - Fence line
- - - Basis of Bearings line

RECORD OF SURVEY

Lands of HARTMAN TR. (DN 2007-064553) & TANGTRONGSAKDI TR. (DN 2020-030877) Being Portions of Lot 11, of the Map entitled "Tamalpais Land & Water Co. Map No. 6", recorded Sept. 25, 1902 in Book 1 of Maps at Page 125 Mill Valley, Marin County, California

Scale: 1" = 50' Date: Aug 2021

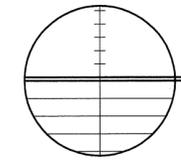

J.L. ENGINEERING

Civil Engineers - Land Surveyors
 1539 4th Street, San Rafael, CA
 415-457-6647 info@JLEngs.com