

161

COUNTY RECORDER'S STATEMENT

FILED THIS 30th DAY OF SEPTEMBER, 2021
AT 8:00 AM IN BOOK 2021 OF MAPS, AT PAGE(S) 161, AT
THE REQUEST OF MARIN COUNTY DEPARTMENT OF PUBLIC WORKS.

COUNTY SURVEYOR'S STATEMENT

THIS MAP HAS BEEN EXAMINED IN ACCORDANCE WITH
SECTION 8766 OF THE PROFESSIONAL LAND SURVEYORS' ACT
THIS 1ST DAY OF SEPTEMBER, 2021.

SURVEYOR'S STATEMENT




THIS MAP CORRECTLY REPRESENTS A SURVEY MADE BY ME OR
UNDER MY DIRECTION IN CONFORMANCE WITH THE REQUIREMENTS
OF THE PROFESSIONAL LAND SURVEYORS' ACT AT THE REQUEST
OF ACE ROBEY ARCHITECT IN MAY, 2021.

2021-0055463
DOCUMENT NO.
\$ 84
FEES PAID
SHELLY SCOTT
COUNTY RECORDER
DEPUTY COUNTY RECORDER

T.W. Park
TRACY W. PARK, P.L.S. 8176
COUNTY SURVEYOR
DEPUTY COUNTY SURVEYOR



THOMAS W. REEDER PLS 9565
EXPIRATION DATE 03/31/22
8-23-21
Professional Land Surveyor Seal for Thomas W. Reeder, No. 9565, State of California.

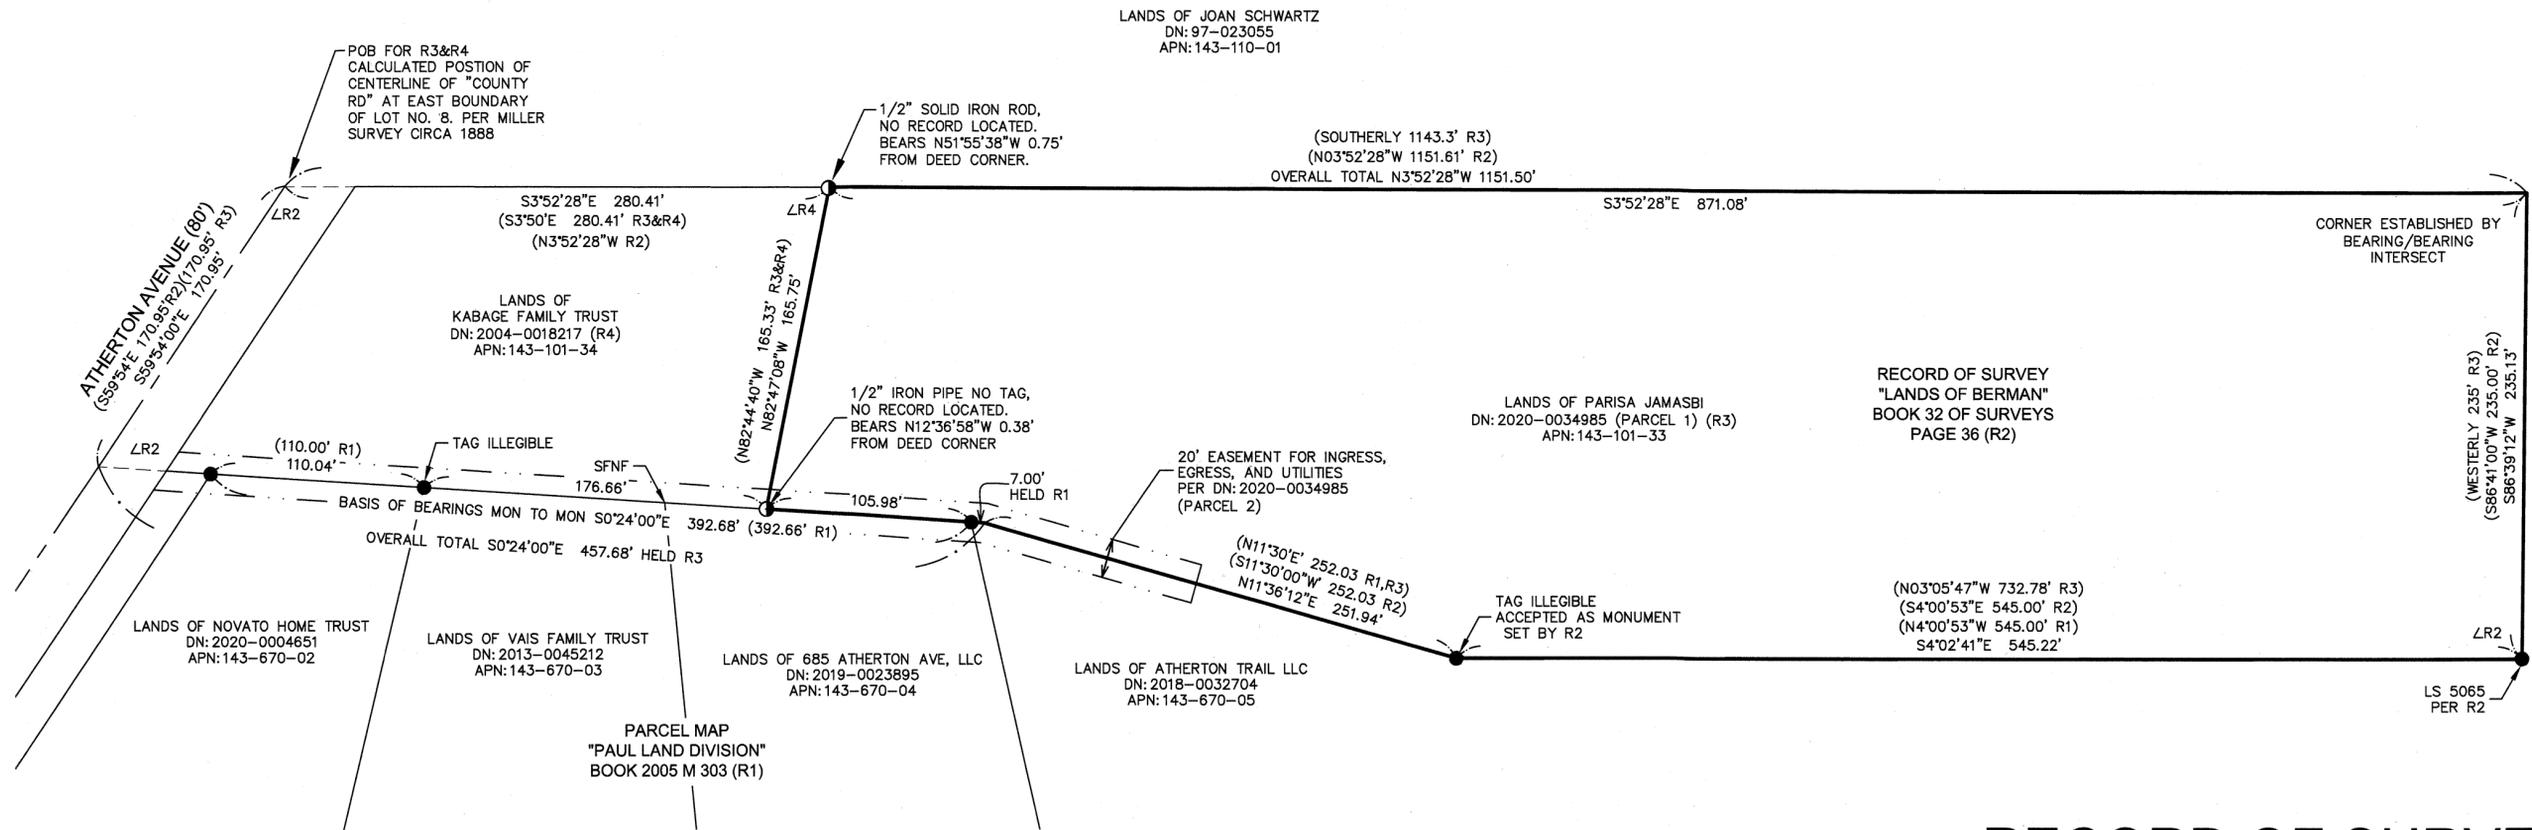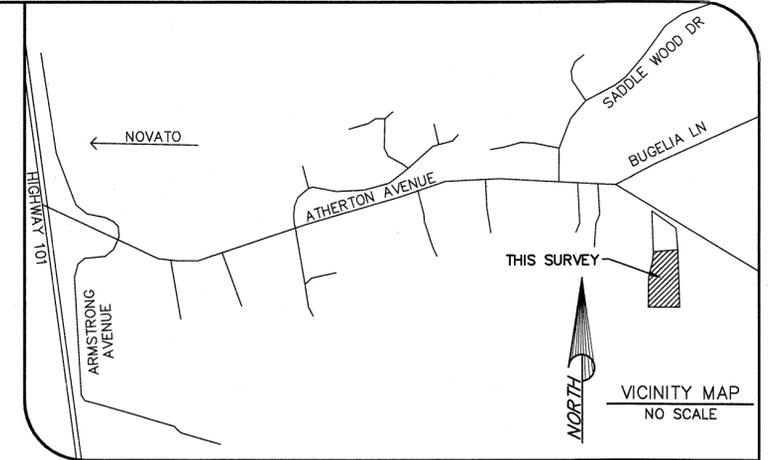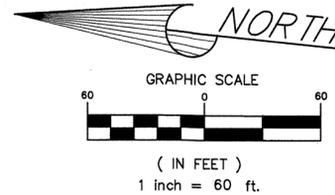

REFERENCES table with columns for reference code and description.

- NOTES: 1. ALL DIMENSIONS ARE SHOWN IN FEET AND DECIMALS THEREOF. 2. ALL TIES SHOWN HEREON ARE PERPENDICULAR UNLESS SHOWN OTHERWISE. 3. ALL DIMENSIONS OF PIPES ARE INSIDE DIAMETER.

BASIS OF BEARINGS: S0°24'00"E
BETWEEN FOUND 3/4" TAGGED LS 5814 IRON PIPE MONUMENTS AS SHOWN
ON RECORD OF PARCEL MAP FILED IN BOOK 2005 OF MAPS AT PAGE 303
(R1).

LEGEND table defining symbols for boundary lines, easements, monuments, and survey ties.

RECORD OF SURVEY

OF THE LANDS OF
PARISA JAMASBI
AS DESCRIBED IN DOCUMENT NUMBER 2020-0034985
OFFICIAL RECORDS OF MARIN COUNTY,
BEING A PORTION OF LOT NO. 8, DIVISION "B", MAP OF EAST PART OF RANCHO DE NOVATO
RECORDED MARCH 22, 1889 AT RACK 2 PULL 3, MARIN COUNTY RECORDS
VICINITY NOVATO COUNTY OF MARIN STATE OF CALIFORNIA
SCALE: 1" = 60' APN: 143-101-33 DATE: MAY, 2021



1702 4TH STREET SANTA ROSA, CA 95404 Tel (707) 544-2104 Fax (707) 522-2105
www.hoganls.com
JOB # 4584 ROS 21- SHEET 1 OF 1