

LEGEND

- FOUND MONUMENT AS NOTED
- ◆ FOUND NAIL & BRASS WASHER P.L.S. 7053 CALLED TAG PER R1
- SET 5/8" REBAR & CAP PLS 7053
- (XXXX) RECORD DATA
- N.T.S. NOT TO SCALE
- (T) TOTAL
- (C) CALC
- (M) MEASURED
- RB REBAR

MAP & DOCUMENT REFERENCES

- R1 RECORD OF SURVEY 2013 M 162
- R2 RECORD OF SURVEY 2005 M 366
- R3 3 RM 16
- R4 UNRECORDED SURVEY ENTITLED "PARTIAL BOUNDARY SURVEY & PLOT PLAN APN 64-233-09" BY ROEMER & ESTES, L.S. 2897 JOB NO. S-9076-K-80, IN APRIL 1980. ON FILE IN THIS OFFICE
- R5 PLOT PLAN OF A.P.N. 064-233-04 BY ROEMER & ESTES JOB NO. S-9076-S-87 L.S. 2897 IN MAY 1987 ON FILE IN THIS OFFICE
- R6 D.N. 2017-0029234
- R7 D.N. 2003-0068131

RECORDER'S STATEMENT

FILED THIS 29 DAY OF OCTOBER 2021.  
 AT 9:15 A.M. IN BOOK 2021 OF MAPS  
 AT PAGE 193 AT THE REQUEST OF THE  
 MARIN COUNTY DEPARTMENT OF PUBLIC WORKS  
 SERIAL NO. 2021-0065806 FEE \$84.00

SHELLY SCOTT  
 COUNTY RECORDER

Krista Juena  
 BY DEPUTY

COUNTY SURVEYOR'S STATEMENT

THIS MAP HAS BEEN EXAMINED IN ACCORDANCE  
 WITH SECTION 8766 OF THE PROFESSIONAL LAND  
 SURVEYORS' ACT  
 THIS 20th DAY OF OCTOBER 2021


TRACY W. PARK, PLS 8176 MARIN COUNTY SURVEYOR

David O. Knell  
 DAVID O. KNELL, PLS 5301 DEPUTY COUNTY SURVEYOR

SURVEYOR'S STATEMENT

THIS MAP CORRECTLY REPRESENTS A SURVEY  
 MADE BY ME OR UNDER MY DIRECTION IN  
 CONFORMANCE WITH THE REQUIREMENTS OF  
 THE PROFESSIONAL LAND SURVEYORS' ACT AT  
 THE REQUEST OF CHRISTOPHER GLENNON  
 IN APRIL 2021

Linda A. Carruthers 10-15-21  
 LINDA A. CARRUTHERS P.L.S. 7053

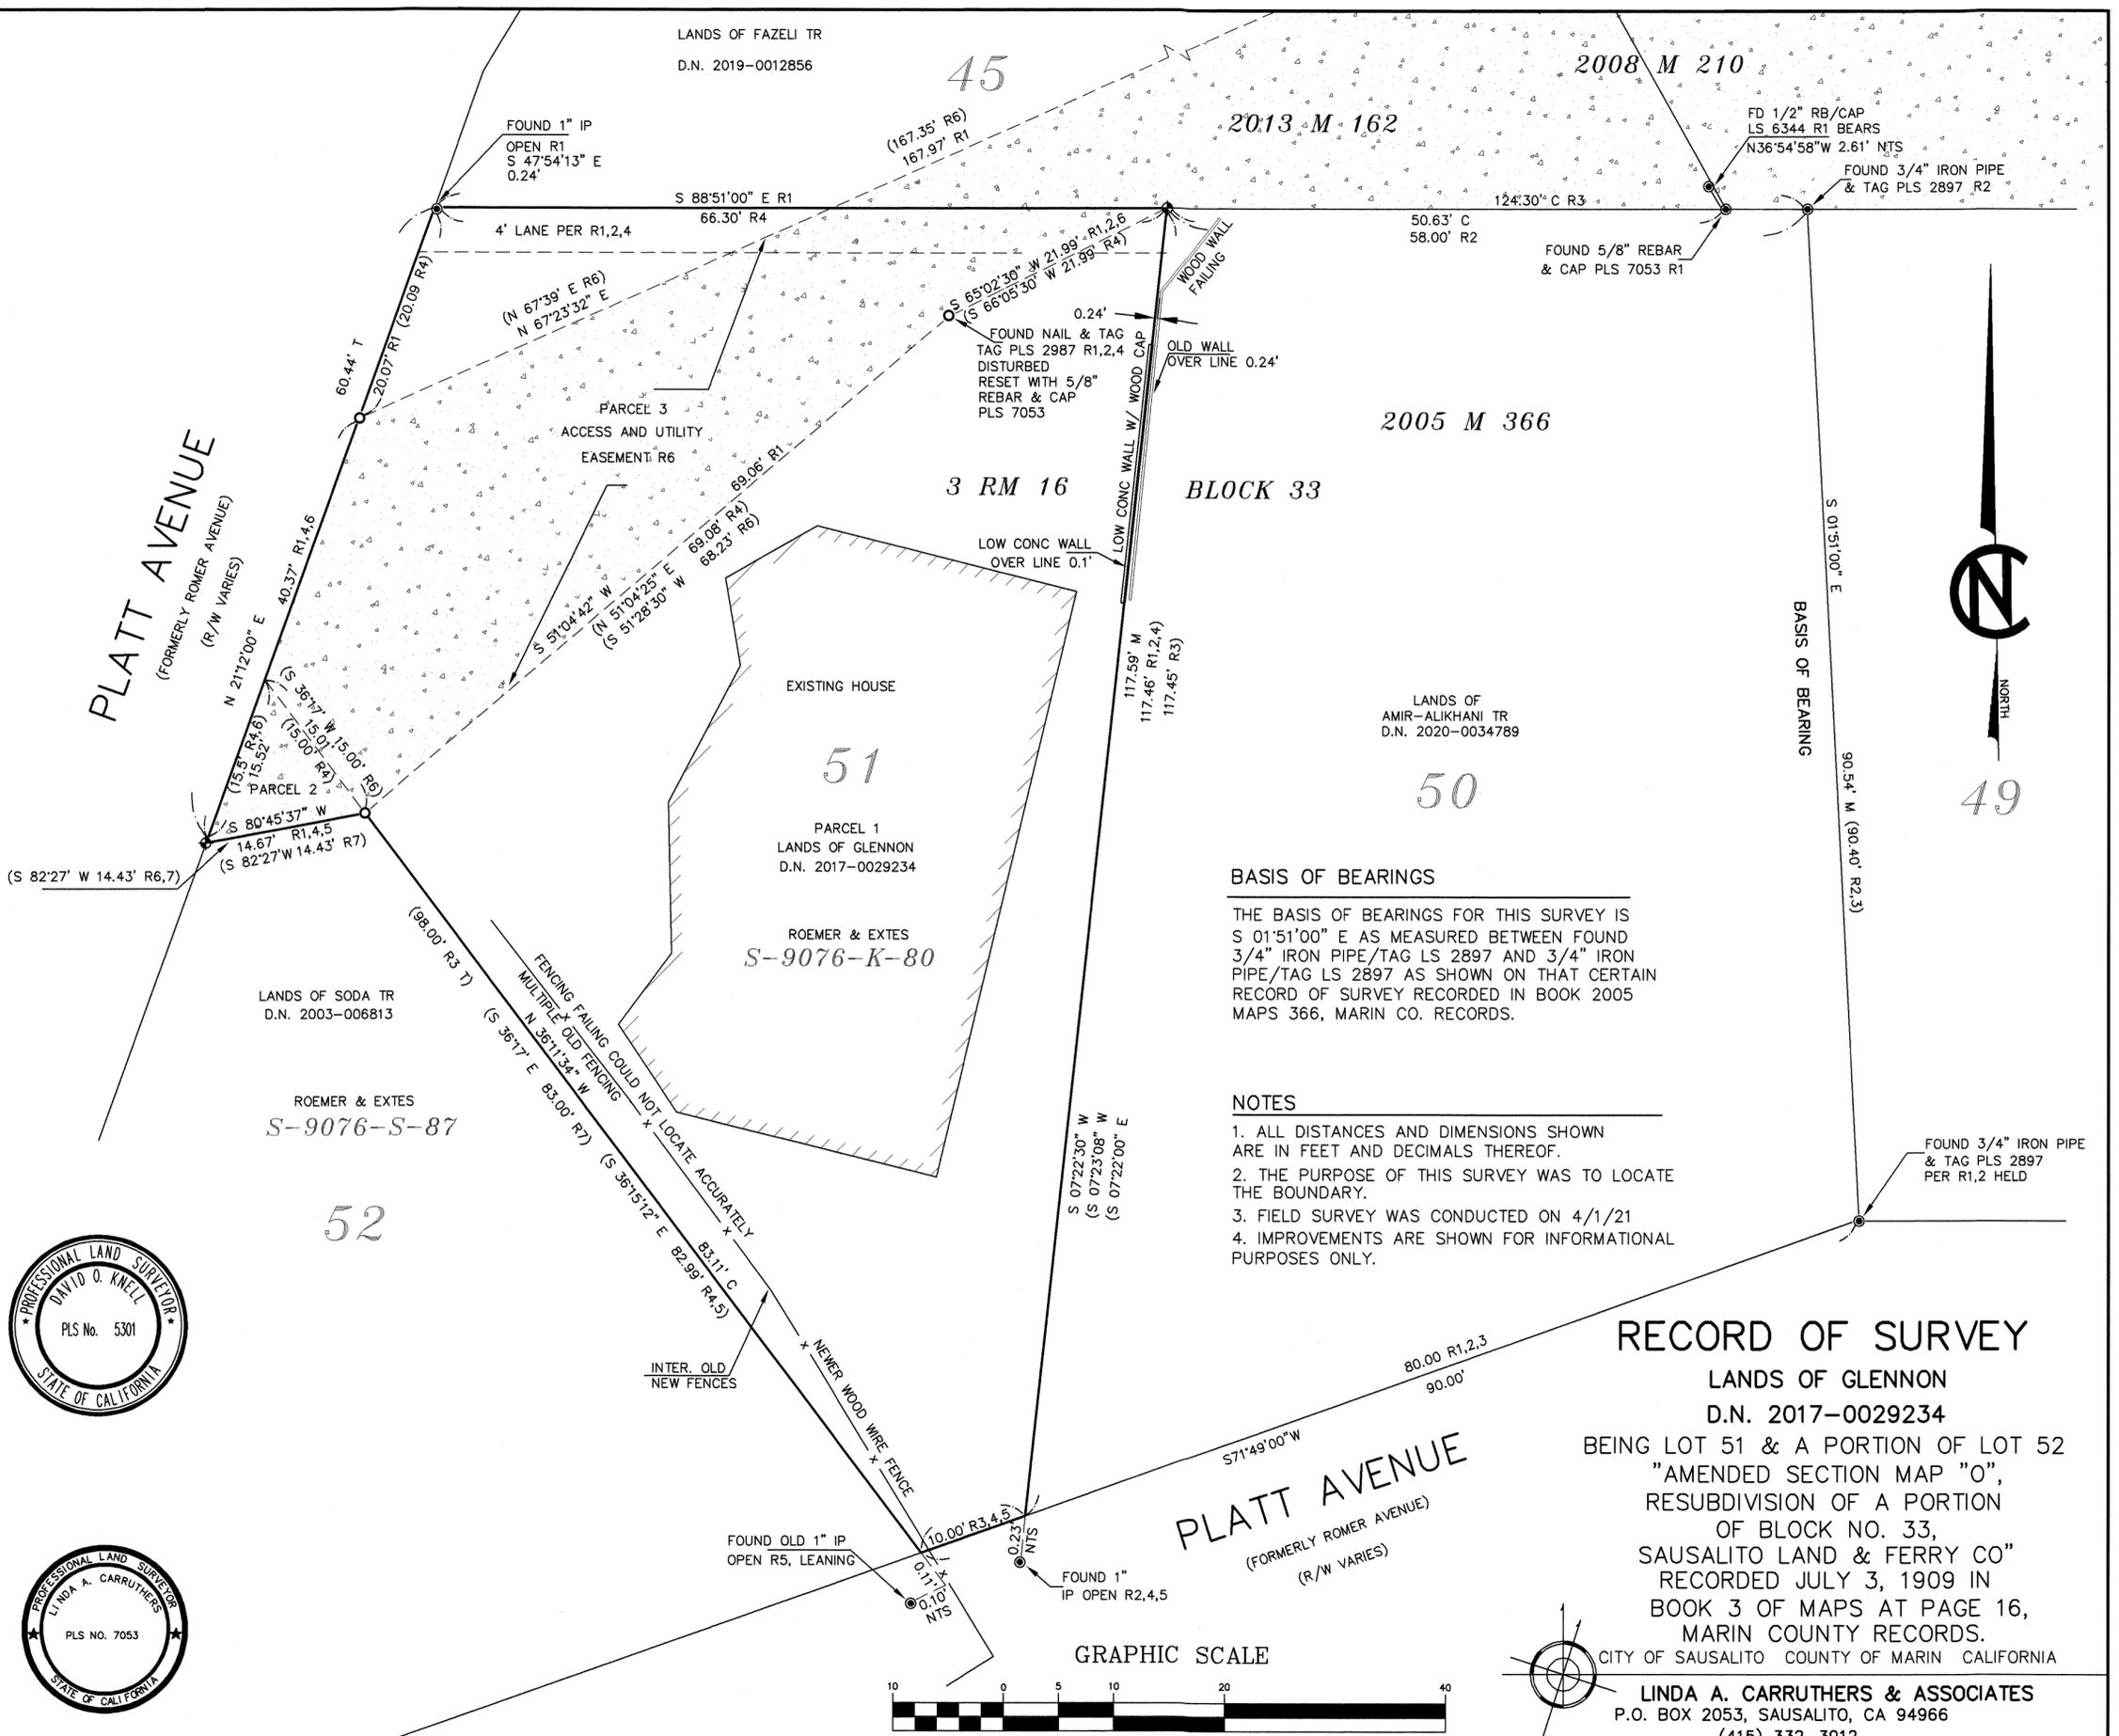

BASIS OF BEARINGS

THE BASIS OF BEARINGS FOR THIS SURVEY IS  
 S 01°51'00" E AS MEASURED BETWEEN FOUND  
 3/4" IRON PIPE/TAG LS 2897 AND 3/4" IRON  
 PIPE/TAG LS 2897 AS SHOWN ON THAT CERTAIN  
 RECORD OF SURVEY RECORDED IN BOOK 2005  
 MAPS 366, MARIN CO. RECORDS.

NOTES

1. ALL DISTANCES AND DIMENSIONS SHOWN ARE IN FEET AND DECIMALS THEREOF.
2. THE PURPOSE OF THIS SURVEY WAS TO LOCATE THE BOUNDARY.
3. FIELD SURVEY WAS CONDUCTED ON 4/1/21
4. IMPROVEMENTS ARE SHOWN FOR INFORMATIONAL PURPOSES ONLY.

RECORD OF SURVEY

LANDS OF GLENNON  
 D.N. 2017-0029234  
 BEING LOT 51 & A PORTION OF LOT 52  
 "AMENDED SECTION MAP "O",  
 RESUBDIVISION OF A PORTION  
 OF BLOCK NO. 33,  
 SAUSALITO LAND & FERRY CO"  
 RECORDED JULY 3, 1909 IN  
 BOOK 3 OF MAPS AT PAGE 16,  
 MARIN COUNTY RECORDS.  
 CITY OF SAUSALITO COUNTY OF MARIN CALIFORNIA

LINDA A. CARRUTHERS & ASSOCIATES  
 P.O. BOX 2053, SAUSALITO, CA 94966  
 (415) 332-3912

SCALE: 1"=10'  
 DATE: APRIL 2021 SHEET 1 OF 1 A.P.N. 064-233-09

