


LEGEND

BOUNDARY	---
LOT LINE PER R1	---
CITY LIMITS LINE	---
RADIAL / TIE LINE	---
FENCE	---
FOUND IRON PIPE (AS NOTED)	●
FOUND REBAR & CAP LS 5065 PER R7	■
FOUND CONCRETE MONUMENT (AS NOTED)	▲
FOUND WOOD HUB (AS NOTED)	▲
RECORD INFORMATION PER REFERENCE (R#)	(R#)
CALCULATED FROM	C.F.
DOCUMENT NUMBER	D.N.
NOT TO SCALE	N.T.S.
RADIAL BEARING	(R)

REFERENCES

- R1 WINSHIP PARK, 4 MAPS 33
- R2 J.C. OGLESBY, R.E. 3230, JOB #4198 ENTITLED, "SURVEY OF PORTION OF BARBER TRACT, SAN ANSELMO, MARIN COUNTY, CALIFORNIA, FOR A. M. DUPERO," DATED 1939. OGLESBY COLLECTION, MARIN COUNTY FREE LIBRARY
- R3 EUGENE LOCKTON L.S. 2535, JOB M-1584 ENTITLED, "PTN. OF PCL. IN 311 O.R. 334, MARIN CO, CAL., MAP No. 2 OF THE LANDS OF MRS. WM BARBER, ROSS VALLEY," DATED AUGUST 1957.
- R4 PARCEL MAP, 15 PM 37
- R5 RECORD OF SURVEY, 28 O.S. 18
- R6 RECORD OF SURVEY, 31 O.S. 52
- R7 RECORD OF SURVEY, 2010 MAPS 54
- R8 DEED, D.N. 2015-045216
- R9 DEED, D.N. 2012-065526
- R10 DEED, D.N. 1998-088736
- R11 DEED, D.N. 2015-060068

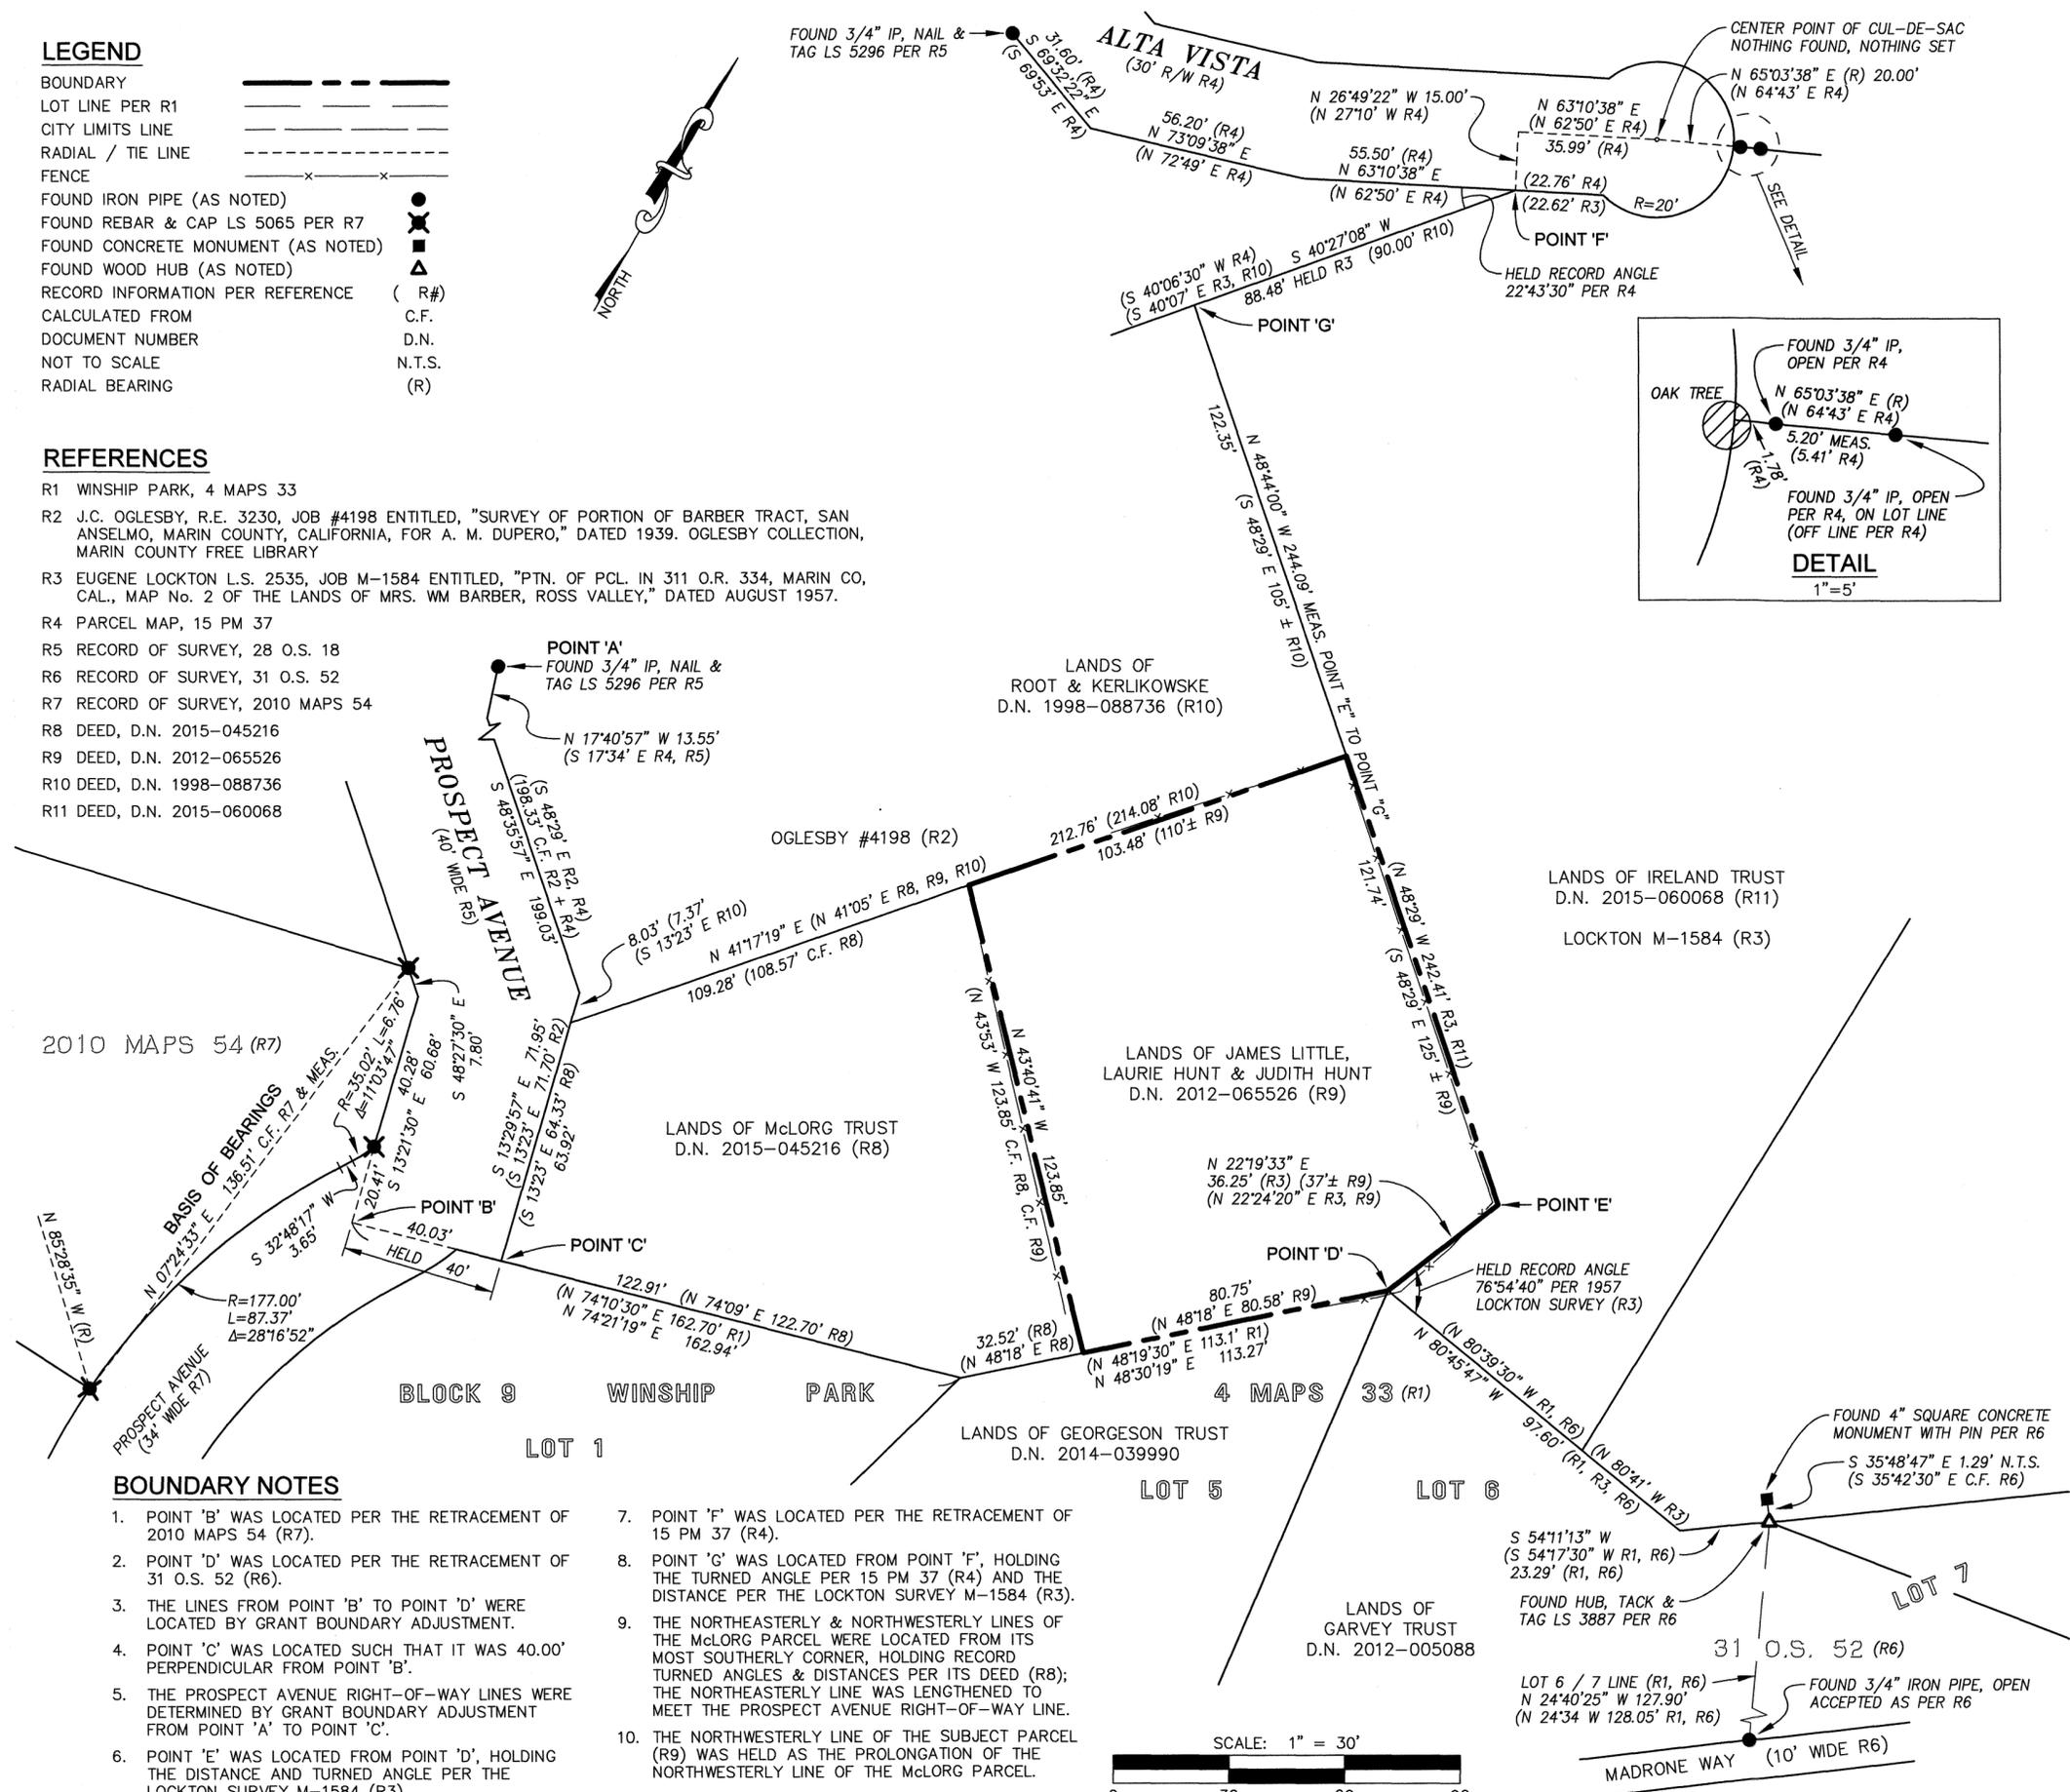

RECORD OF SURVEY

LANDS OF
 JAMES LITTLE, LAURIE HUNT & JUDITH HUNT
 AS DESCRIBED IN THE GRANT DEED RECORDED
 OCTOBER 19, 2012, DOCUMENT No. 2012-065526
 MARIN COUNTY OFFICIAL RECORDS
 TOWN OF SAN ANSELMO, MARIN COUNTY, CALIFORNIA
 SCALE 1"=30' JUNE 2021

DMG ENGINEERING, INC.
 30 OAKVUE CT, PLEASANT HILL, CA 94523
 PHONE (925) 787-0463 • FAX (925) 287-8503

BASIS OF BEARINGS

THE BEARING NORTH 07°24'33" EAST CALCULATED PER DATA SHOWN ON RECORD OF SURVEY, 2010 MAPS 54 (R8), MARIN COUNTY RECORDS, BETWEEN FOUND REBARS SHOWN HEREON.

NOTES

1. DISTANCES SHOWN ARE IN FEET AND DECIMALS THEREOF.
2. MEASURED = RECORD UNLESS NOTED OTHERWISE.
3. EASEMENTS ARE NOT SHOWN.
4. FIELD SURVEYS WERE PERFORMED IN MAY 2021.
5. NO MONUMENTS WERE SET IN THE COURSE OF THIS SURVEY.
6. THIS RECORD OF SURVEY IS BEING FILED IN COMPLIANCE WITH SECTION 8762 OF THE PROFESSIONAL LAND SURVEYORS' ACT, SUBDIVISION B, PARAGRAPHS 1 & 4.

SURVEYOR'S STATEMENT

THIS MAP CORRECTLY REPRESENTS A SURVEY MADE BY ME OR UNDER MY DIRECTION IN CONFORMANCE WITH THE REQUIREMENTS OF THE PROFESSIONAL LAND SURVEYORS' ACT AT THE REQUEST OF LAURIE HUNT IN MAY 2021.

Dylan M. Gonsalves 11/8/21
 DYLAN M. GONSALVES DATE
 P.L.S. 8475



COUNTY SURVEYOR'S STATEMENT

THIS MAP HAS BEEN EXAMINED IN ACCORDANCE WITH SECTION 8766 OF THE PROFESSIONAL LAND SURVEYORS' ACT THIS 17TH DAY OF NOVEMBER, 2021.

Tracy W. Park
 TRACY W. PARK, P.L.S. 8176
 COUNTY SURVEYOR



COUNTY RECORDER'S STATEMENT

FILED THIS 19TH DAY OF November, 2021 AT 8:40 AM. IN BOOK 2021 OF MAPS, AT PAGE 205, AT THE REQUEST OF THE MARIN COUNTY DEPARTMENT OF PUBLIC WORKS.

SERIAL No: 2021-0069317 FEE: \$84.00

Shelly Scott
 SHELLY SCOTT
 COUNTY RECORDER

BY: *[Signature]*
 DEPUTY