


**MAPS AND SURVEY DOCUMENTS UTILIZED BY THIS BOUNDARY SURVEY:**  
 Recorded Surveys  
 M1 6 RM 21 "Map of Strawberry Heights Subdivision One Section One, Marin County, Calif" Frank Aitken Jr. 1946  
 M2 6 RM 30 "Map of Strawberry Heights Subdivision One Section Two, Marin County, Calif" J. C. Oglesby 1947  
 M3 2001 RS 230 Danskin  
 M4 2002 RS 281 Contreras  
 M5 2006 RS 231 Gray  
 Corner Records  
 APN 043-071-13 filed 11/29/2005  
 APN 043-071-30 filed 08/23/2012



**BASIS OF BEARINGS**  
 THE BASIS OF BEARINGS FOR THIS SURVEY IS THE CALCULATED LINE OF S 72°02'48" E 1616.07 BETWEEN STANDARD STREET MONUMENTS PER 6 RM 21 AND PER CORNER RECORDS #043-071-30 & #043-071-13

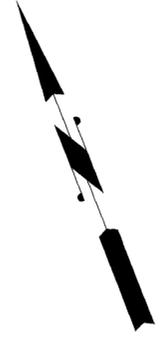

**LEGEND:**

- (xxx) COURSES SHOWN IN PARENTHESIS ARE RECORD COURSES AS NOTED
- ALL DISTANCES ARE TO FEET AND DECIMAL FEET
- FOUND STANDARD WELL TYPE STREET MONUMENT AS NOTED
- SET 1/2" IRON BAR WITH PLASTIC CAP EMBOSSED L.S. 5290
- ⊗ SET MAG NAIL & LARGE BRASS TAG L.S. 5290
- DIMENSION POINT ONLY, BRG & DISTANCES SHOWN ARE FROM DIMENSION POINT TO DIMENSION POINT (TYP.)
- SFNF INDICATES SEARCH FOR IRON MONUMENT IN THIS LOCATION PER M1 AND NOTHING WAS FOUND, AND FOUND NO MAGNETIC SIGNAL OF MONUMENT.

Survey Note:  
 Most of the original street monuments of the subdivisions 6 RM 21 and 6 RM 30 are missing. We followed the pattern of acceptance by surveyors of two of the original monuments, and used them for position and meridian. This Record of Survey map here is filed to document our lot 63 position, and to show the calculations used leading to that lot 63. Minor mathematical adjustments were made for closure purposes. No controlling original monuments were found in or around our survey area. Occupation lines by fences are in agreement with our survey.

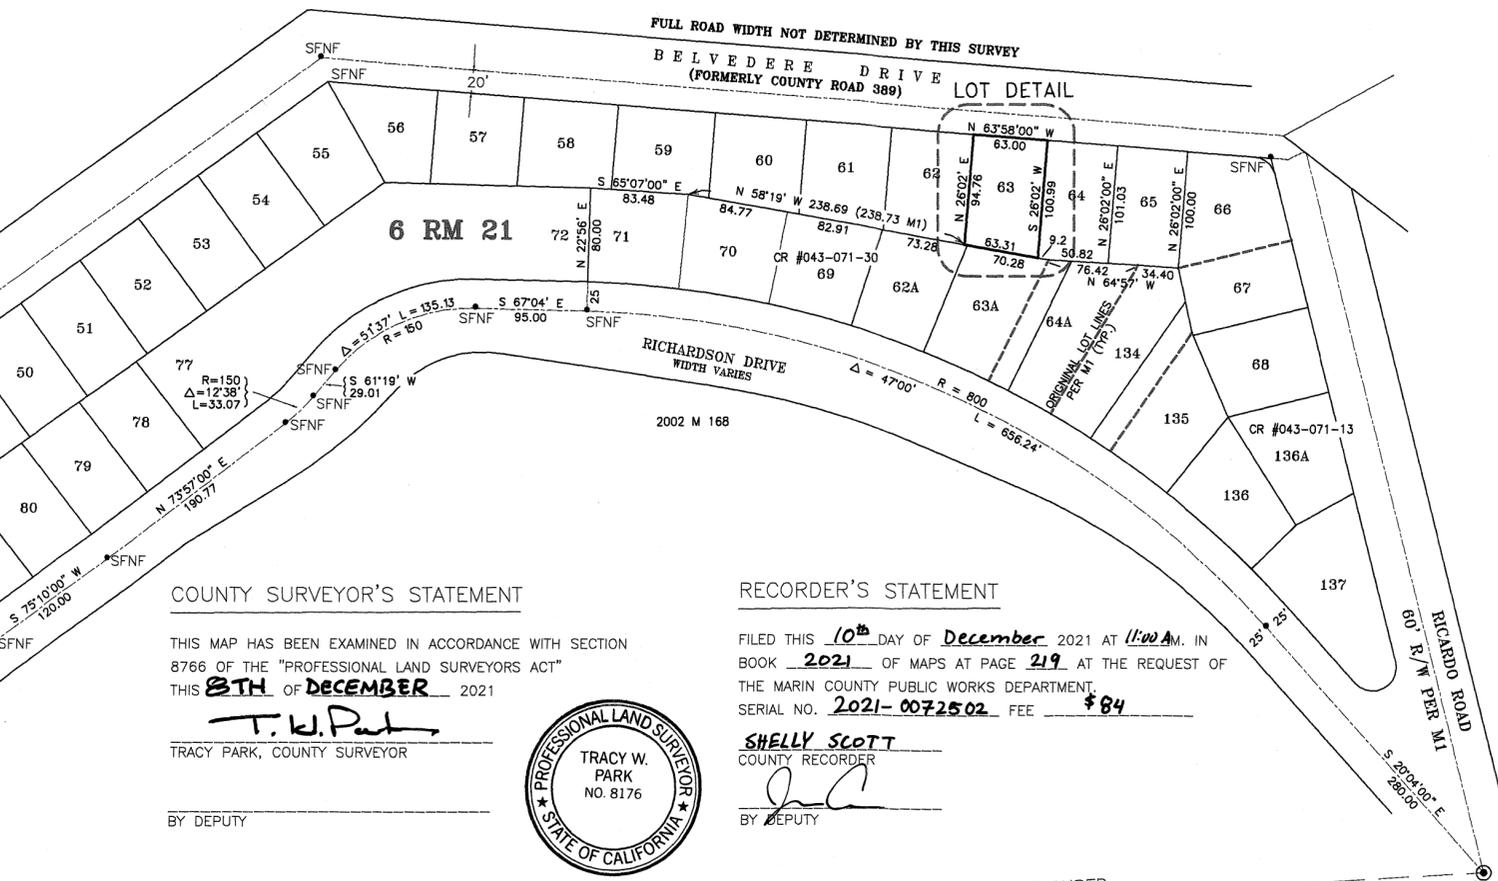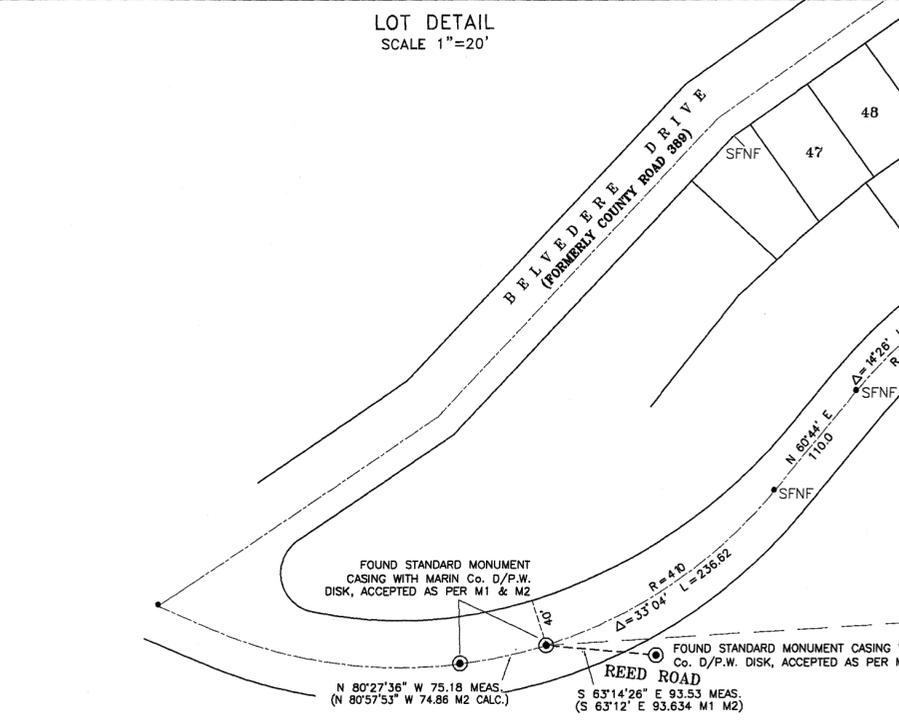

**COUNTY SURVEYOR'S STATEMENT**

THIS MAP HAS BEEN EXAMINED IN ACCORDANCE WITH SECTION 8766 OF THE "PROFESSIONAL LAND SURVEYORS ACT" THIS 8TH OF DECEMBER 2021  
 T.W. Park  
 TRACY PARK, COUNTY SURVEYOR



**RECORDER'S STATEMENT**

FILED THIS 10th DAY OF December 2021 AT 11:00 A.M. IN BOOK 2021 OF MAPS AT PAGE 219 AT THE REQUEST OF THE MARIN COUNTY PUBLIC WORKS DEPARTMENT. SERIAL NO. 2021-0072502 FEE \$84  
 Shelly Scott  
 COUNTY RECORDER

**SURVEYOR'S STATEMENT**

THIS MAP CORRECTLY REPRESENTS A SURVEY MADE BY ME OR UNDER MY DIRECTION IN CONFORMANCE WITH THE REQUIREMENTS OF THE "PROFESSIONAL LAND SURVEYOR'S ACT" AT THE REQUEST OF ULRIKE STEINBACH IN JULY 2017

David P. Harp  
 DAVID P. HARP L.S. 5290 EXP. 12/31/2022



N 72°02'48" W 1616.32 CALCULATED & MEASURED  
**BASIS OF BEARINGS**

**RECORD OF SURVEY**

**LANDS OF STEINBACH TR**  
 THAT CERTAIN PROPERTY DESCRIBED IN DN 16-16-13313 BEING LOT 63 OF THE MAP ENTITLED "MAP OF STRAWBERRY HEIGHTS, SUBDIVISION ONE, SECTION ONE, MARIN COUNTY CALIF.", FILED IN VOLUME 6 OF MAPS AT PAGE 21, MARIN COUNTY RECORDS, MILL VALLEY, MARIN COUNTY, CALIFORNIA

DAVID HARP & ASSOCIATES \* PROFESSIONAL LAND SURVEYORS  
 SCALE 1"=100' JULY, 2017  
 AP#043-071-07 SURVEY H2071 SHEET 1 OF 1