



VICINITY MAP
NO SCALE

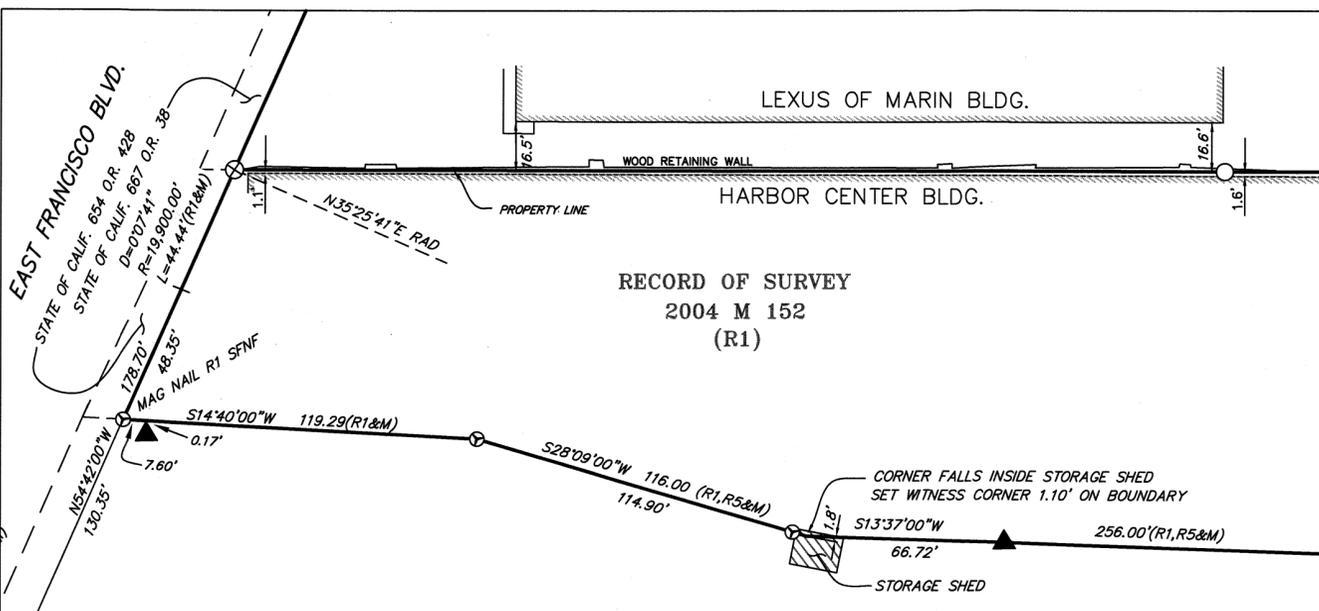

RECORD OF SURVEY
2004 M 152
(R1)

DETAIL
SCALE: 1" = 40'

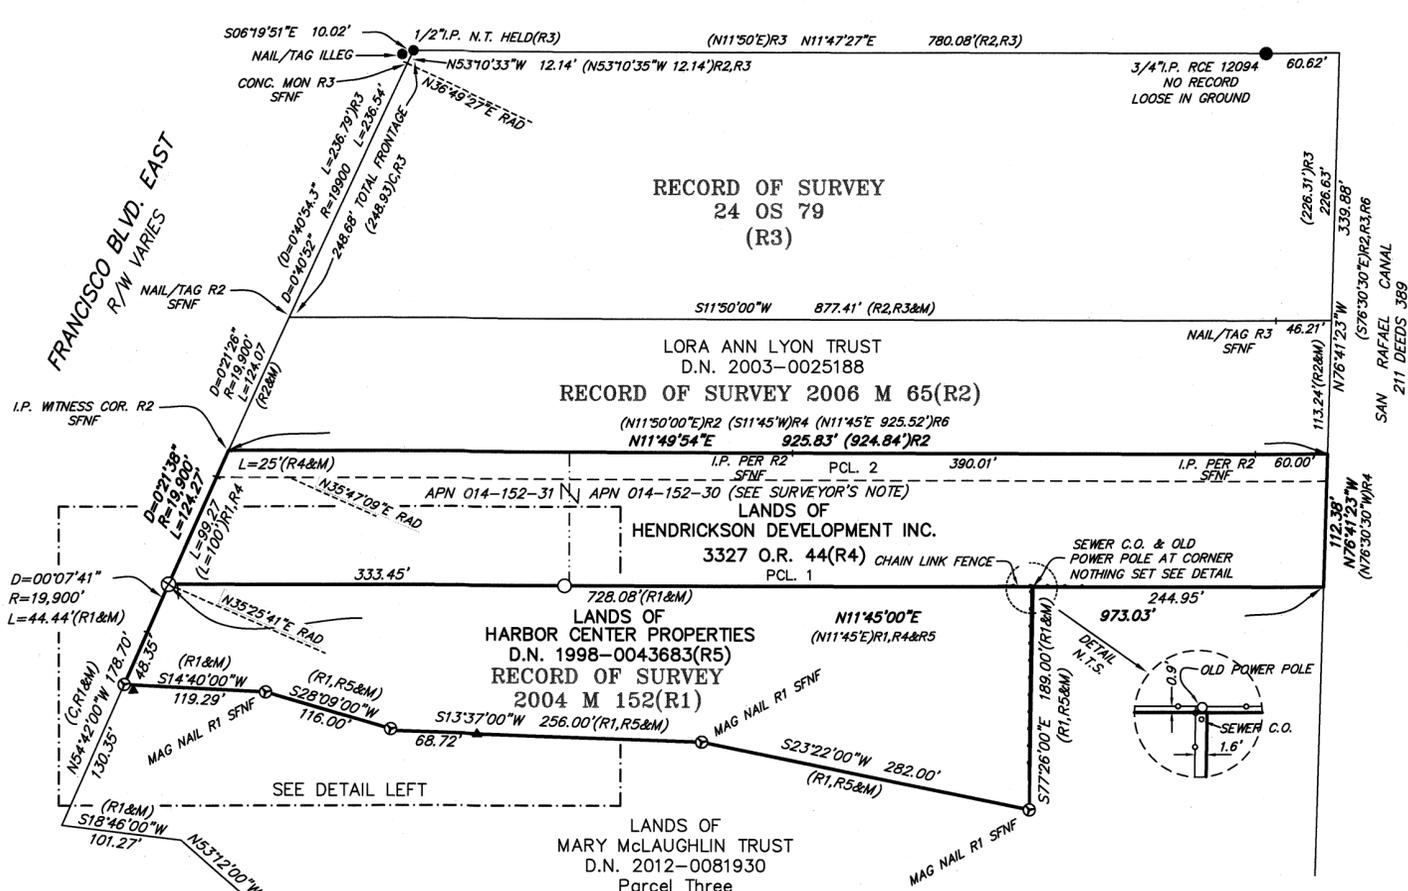

RECORD OF SURVEY
24 OS 79
(R3)

RECORD OF SURVEY 2006 M 65(R2)
D.N. 2003-0025188

RECORD OF SURVEY 2004 M 152(R1)
D.N. 1998-0043683

RECORD OF SURVEY 2004 M 152
(R1)

REFERENCES

- R1 RECORD OF SURVEY 2004 M 152
- R2 RECORD OF SURVEY 2006 M 65
- R3 RECORD OF SURVEY 24 O.S. 79
- R4 GRANT DEED 3327 O.R. 44
- R5 GRANT DEED D.N. 1998-0043683
- R6 GRANT DEED D.N. 2003-0025188

LEGEND

- SET 1/2" IRON PIPE TAGGED LS 7237
- ⊗ SET RIVET/BRASS TAG LS 7237 IN SIDEWALK
- ⊙ SET MAG NAIL/ALUMINUM WASHER LS 7237
- FOUND 3" BRASS DISK IN MONUMENT WELL
- FOUND 1/2" IRON PIPE AS NOTED
- ▲ FOUND PK NAIL NO RECORD
- () RECORD DATA
- M MEASURED
- C CALCULATED
- RAD RADIAL BEARING
- SFNF RECORD POINT SEARCH FOR NOT FOUND

NOTES:

ALL DIMENSIONS ARE SHOWN IN FEET AND DECIMALS HEREOF.
 ALL TIES ARE PERPENDICULAR UNLESS OTHERWISE NOTED.
 THE MARIN COUNTY ASSESSOR'S PARCEL MAP SHOWS TWO SEPARATE PARCELS, APN: 014-152-30 & 31. THESE TWO PARCELS SHARE THE SAME DEED REFERENCE, 3327 O.R. 44 WHICH DOES NOT SEPARATELY DESCRIBE EITHER OF THE PARCELS SHOWN ON THE ASSESSOR'S MAP. A SEARCH OF THE PUBLIC RECORDS DID NOT DISCLOSE HOW THE AP PARCELS WERE ESTABLISHED.

BASIS OF BEARINGS:

N 35°18'00" E BETWEEN FOUND STREET MONUMENTS ON HARBOR STREET SHOWN ON 2004 MAPS 152.

SURVEYOR'S STATEMENT

THIS MAP CORRECTLY REPRESENTS A SURVEY MADE BY ME OR UNDER MY DIRECTION IN CONFORMANCE WITH THE REQUIREMENTS OF THE PROFESSIONAL LAND SURVEYORS' ACT AT THE REQUEST OF CARLA DEMAESTRI IN AUGUST, 2017.

Michael E. Ford
 MICHAEL E. FORD, PLS 7237
 1-14-22
 DATED



COUNTY SURVEYOR'S STATEMENT

THIS MAP HAS BEEN EXAMINED IN ACCORDANCE WITH SECTION 8766 OF THE PROFESSIONAL LAND SURVEYORS' ACT THIS 21ST DAY OF JANUARY 2022.

TRACY W. PARK, PLS 8176
 COUNTY SURVEYOR
David O. Knell
 DAVID O. KNELL, PLS 5301
 DEPUTY COUNTY SURVEYOR



RECORDER'S STATEMENT

FILED THIS 28TH DAY OF JANUARY 2022 AT 8:10 AM. IN BOOK 2022 OF MAPS, AT PAGE 11, AT THE REQUEST OF THE MARIN COUNTY DEPARTMENT OF PUBLIC WORKS.

SHELLY SCOTT
 COUNTY RECORDER
 2022-0003550
 DOCUMENT NO.
 \$84
 FEES

RECORD OF SURVEY

THE LANDS OF
 HENDRICKSON DEVELOPMENT INC.
 AS DESCRIBED BY DEED RECORDED IN BOOK 3327, PAGE 44
 THE LANDS OF
 HARBOR CENTER PROPERTIES
 AS DESCRIBED BY DEED RECORDED IN DOC. NO. 1998-0043683
 OFFICIAL RECORDS OF MARIN COUNTY

LYING WITHIN THE CITY OF SAN RAFAEL
 COUNTY OF MARIN STATE OF CALIFORNIA
 SCALE: 1" = 100' DATE: NOVEMBER, 2021



2300 bethards drive, suite J
 santa rosa • california 95405
 p 707.542.8513 - f 707.542.1825
 www.michaelfordinc.com