
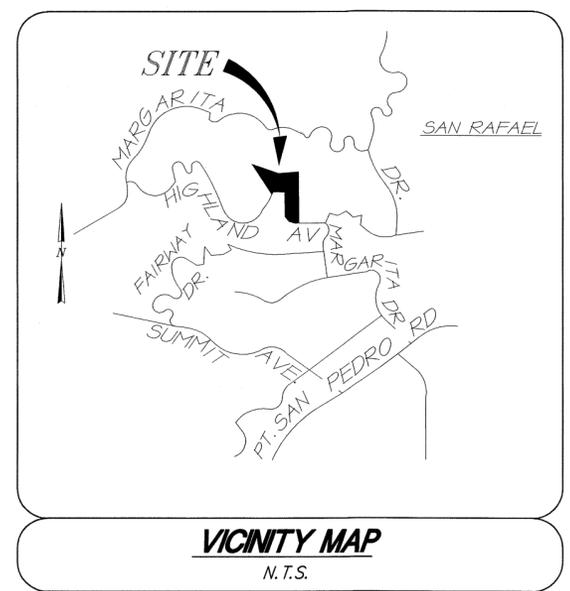
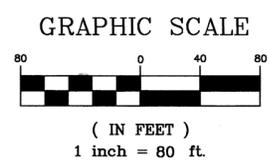


REFERENCES

- ① UNRECORDED MAP OF "MARIN COUNTRY CLUB HEIGHTS" W.G. VOORHIES, PLS 2121, SURVEY NO. A-4-39 MARIN COUNTY FREE LIBRARY
- ② 382 O.R. 360
- ③ RECORD OF SURVEY, 33 O.S. 18
- ④ 473 O.R. 370
- ⑤ RECORD OF SURVEY, 2001 MAPS 224
- ⑥ CORNER RECORDS, A.P.N. 016-011-05A FILED 8/19/1996 & 016-011-05B FILED 10/21/1996
- D1 DN 2015-0027879
- D2 D.N. 2011-0022215
- D3 D.N. 2016-0018400
- D4 D.N. 2010-0003249
- D5 D.N. 2009-0037503

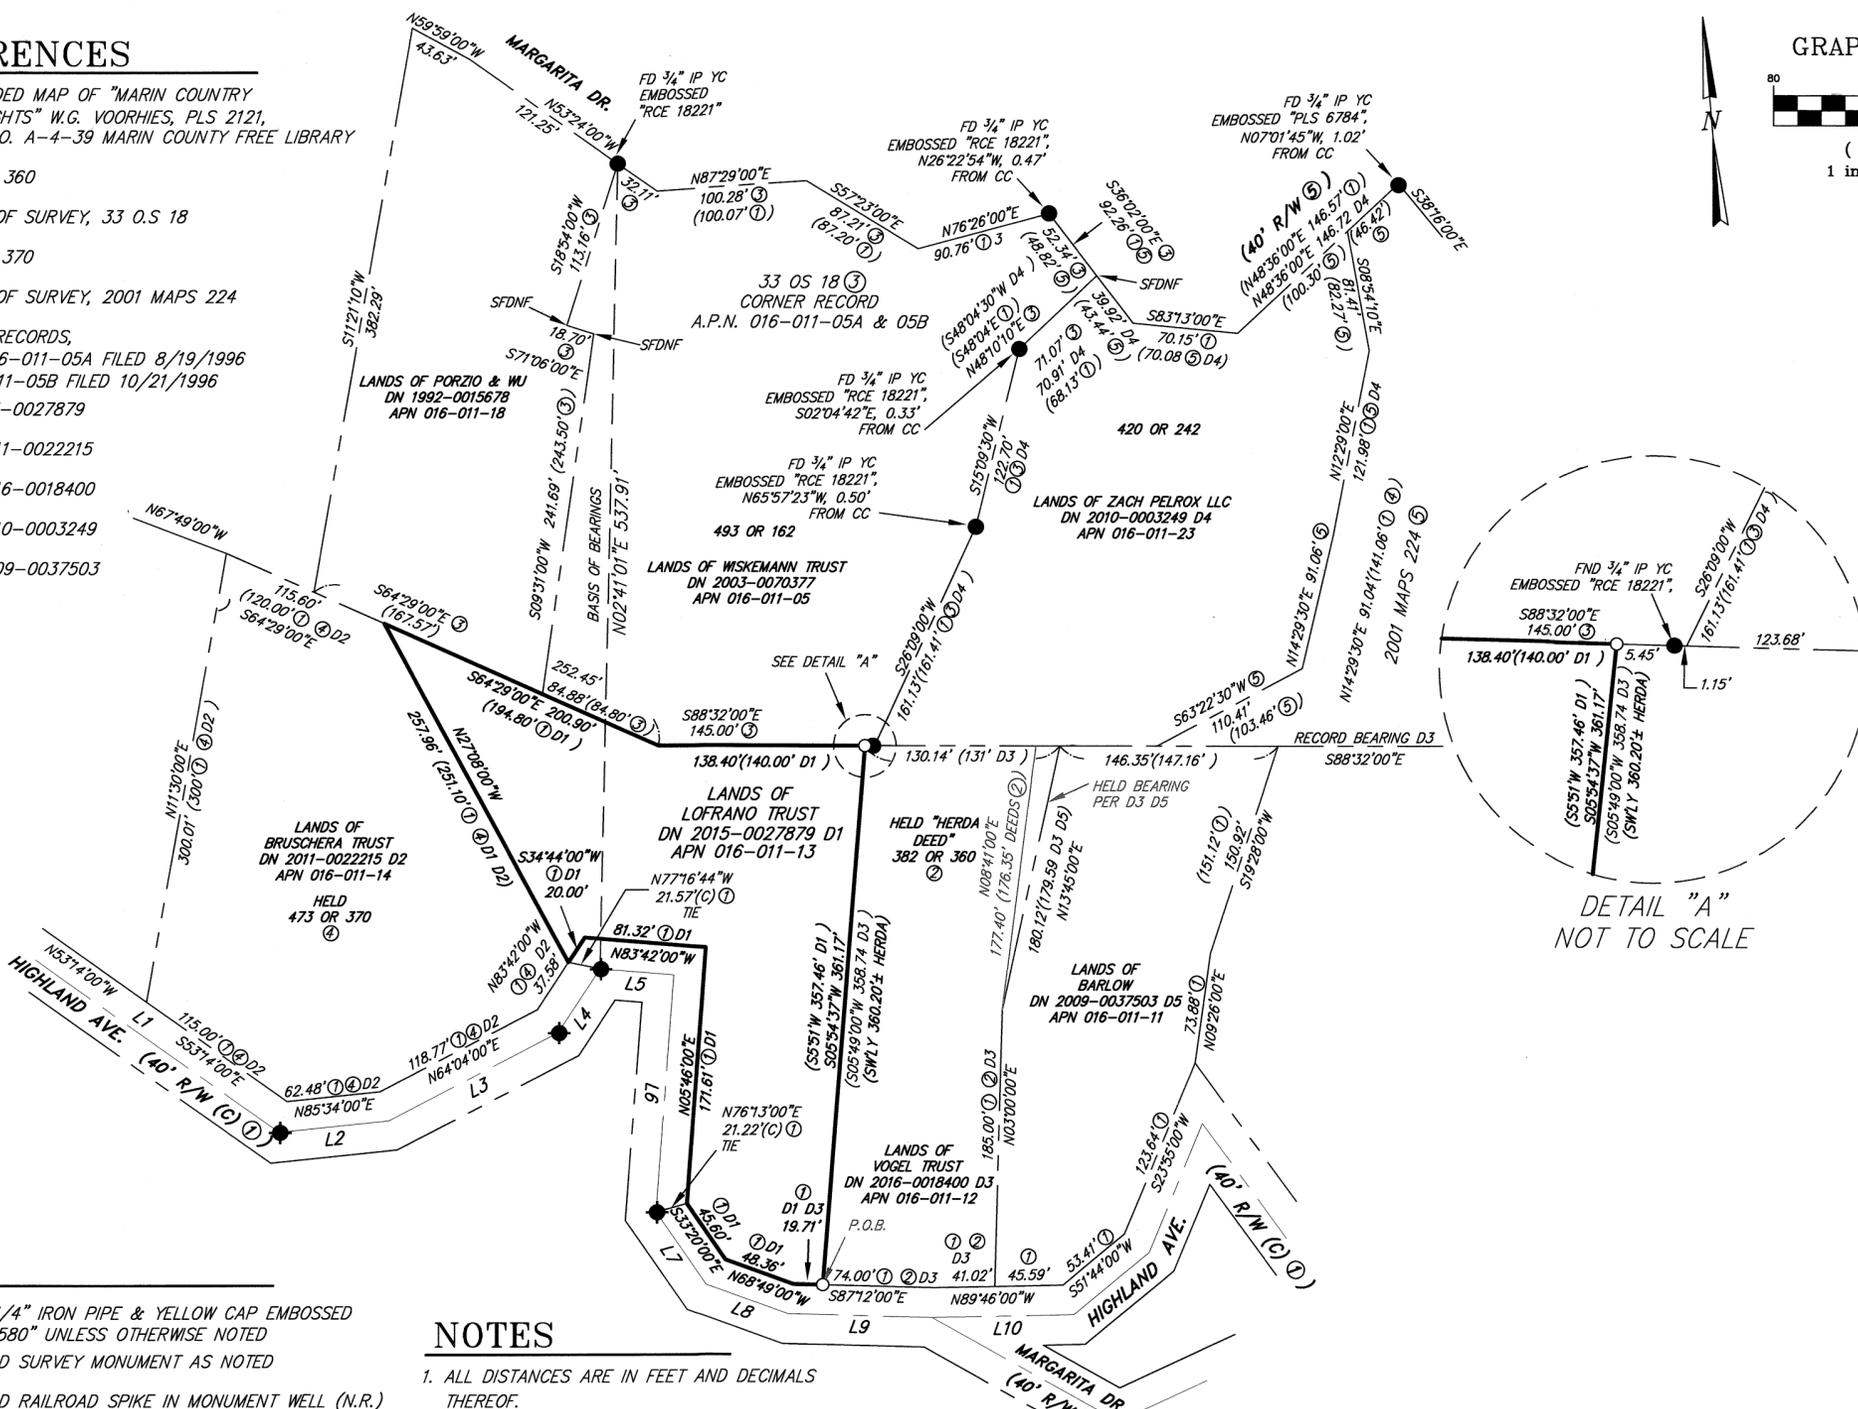

SURVEYOR'S STATEMENT
 THIS MAP CORRECTLY REPRESENTS A SURVEY MADE BY ME OR UNDER MY DIRECTION IN CONFORMANCE WITH THE REQUIREMENTS OF THE PROFESSIONAL LAND SURVEYORS' ACT AT THE REQUEST OF VALERIE LAFRANO IN MAY 2020.

Arthur J. Smith
 ARTHUR J. SMITH, P.L.S. 9580



COUNTY SURVEYOR'S STATEMENT
 THIS MAP HAS BEEN EXAMINED IN ACCORDANCE WITH SECTION 8766 OF THE PROFESSIONAL LAND SURVEYORS' ACT.

THIS 29th DAY OF JANUARY 2022

SIGNED: *David O. Knell*
 DAVID O. KNELL, PLS 5301
 DEPUTY COUNTY SURVEYOR



LEGEND

- SET 3/4" IRON PIPE & YELLOW CAP EMBOSSED "LS 9580" UNLESS OTHERWISE NOTED
- FOUND SURVEY MONUMENT AS NOTED
- ◆ FOUND RAILROAD SPIKE IN MONUMENT WELL (N.R.)
- (239.20' ③) RECORD DATA DIFFERS FROM MEASURED PER REFERENCE AS SHOWN
- (C) CALCULATED DATA
- (M) MEASURED
- FND FOUND
- IP IRON PIPE
- BT BRASS TAG, STAMPED AS NOTED
- BN BRASS NAIL
- BW BRASS WASHER
- MN MAGNETIC NAIL
- YC YELLOW CAP
- WP WOOD PLUG
- CC CALCULATED CORNER
- DN DOCUMENT NUMBER
- APN ASSESSOR'S PARCEL NUMBER
- SFDNF SEARCHED FOR, DID NOT FIND
- R/W RIGHT OF WAY
- (NR) NO RECORD
- PTN PORTION

NOTES

1. ALL DISTANCES ARE IN FEET AND DECIMALS THEREOF.
2. ALL TIES SHOWN HEREON ARE PERPENDICULAR UNLESS SHOWN OTHERWISE.
3. DATES OF FIELD SURVEY: JUNE 14, 22, & 24, 2020, AND FEBRUARY 5, 2021.

LINE	LENGTH	BEARING
L1 (C) ①	122.52	S53°14'00"E
L2 (C) ①	73.79	N85°34'00"E
L3 (C) ①	127.80	N64°04'00"E
L4 (C) ①	50.90	S34°44'00"W
L5 (C) ①	49.59	N83°42'00"W
L6 (C) ①	158.90	N05°46'00"E
L7 (C) ①	59.10	S33°20'00"E
L8 (C) ①	58.00	S68°49'00"E
L9 (C) ①	97.39	S87°12'00"E
L10 (C) ①	94.04	N89°46'00"W

LEGEND LINE TYPE

- BOUNDARY LINE—SUBJECT PROPERTY
- BOUNDARY LINE—ADJOINERS
- CENTER LINE
- SURVEY TIE LINE

BASIS OF BEARINGS

N02°41'01"E(C) ① ③ BETWEEN A RAILROAD SPIKE IN STANDARD STREET MONUMENT WELL AND A 3/4" IP+YC EMBOSSED RCE 18221. A MEASURED DISTANCE OF 537.91' (C) ① ③.

RECORDER'S STATEMENT

FILED THIS 4 DAY OF FEBRUARY 2022, AT 9:37 AM IN BOOK 2022 OF MAPS AT PAGE 26, AT THE REQUEST OF THE MARIN COUNTY DEPARTMENT OF PUBLIC WORKS.
 SERIAL NO. 2022-0004648 FEE: \$ 84
 SIGNED: *Shelly Scott*
 COUNTY RECORDER
 SIGNED: *David O. Knell*
 DEPUTY

RECORD OF SURVEY

of the Lands of
LOFRANO TRUST
 D.N. 2015-0027879
 CITY OF SAN RAFAEL
 MARIN COUNTY CALIFORNIA
ILS ASSOCIATES, INC.®
 CIVIL ENGINEERING AND LAND SURVEYING

79 GALLI DRIVE, SUITE A NOVATO, CA 94949-5717 (415)883-9200 FAX (415)883-2763
 A.P.N. 016-011-13 JOB NO. 9467 SHEET 1 OF 1 OCTOBER, 2021

CERT. OF CORRECTION: 2022-0037355