


101

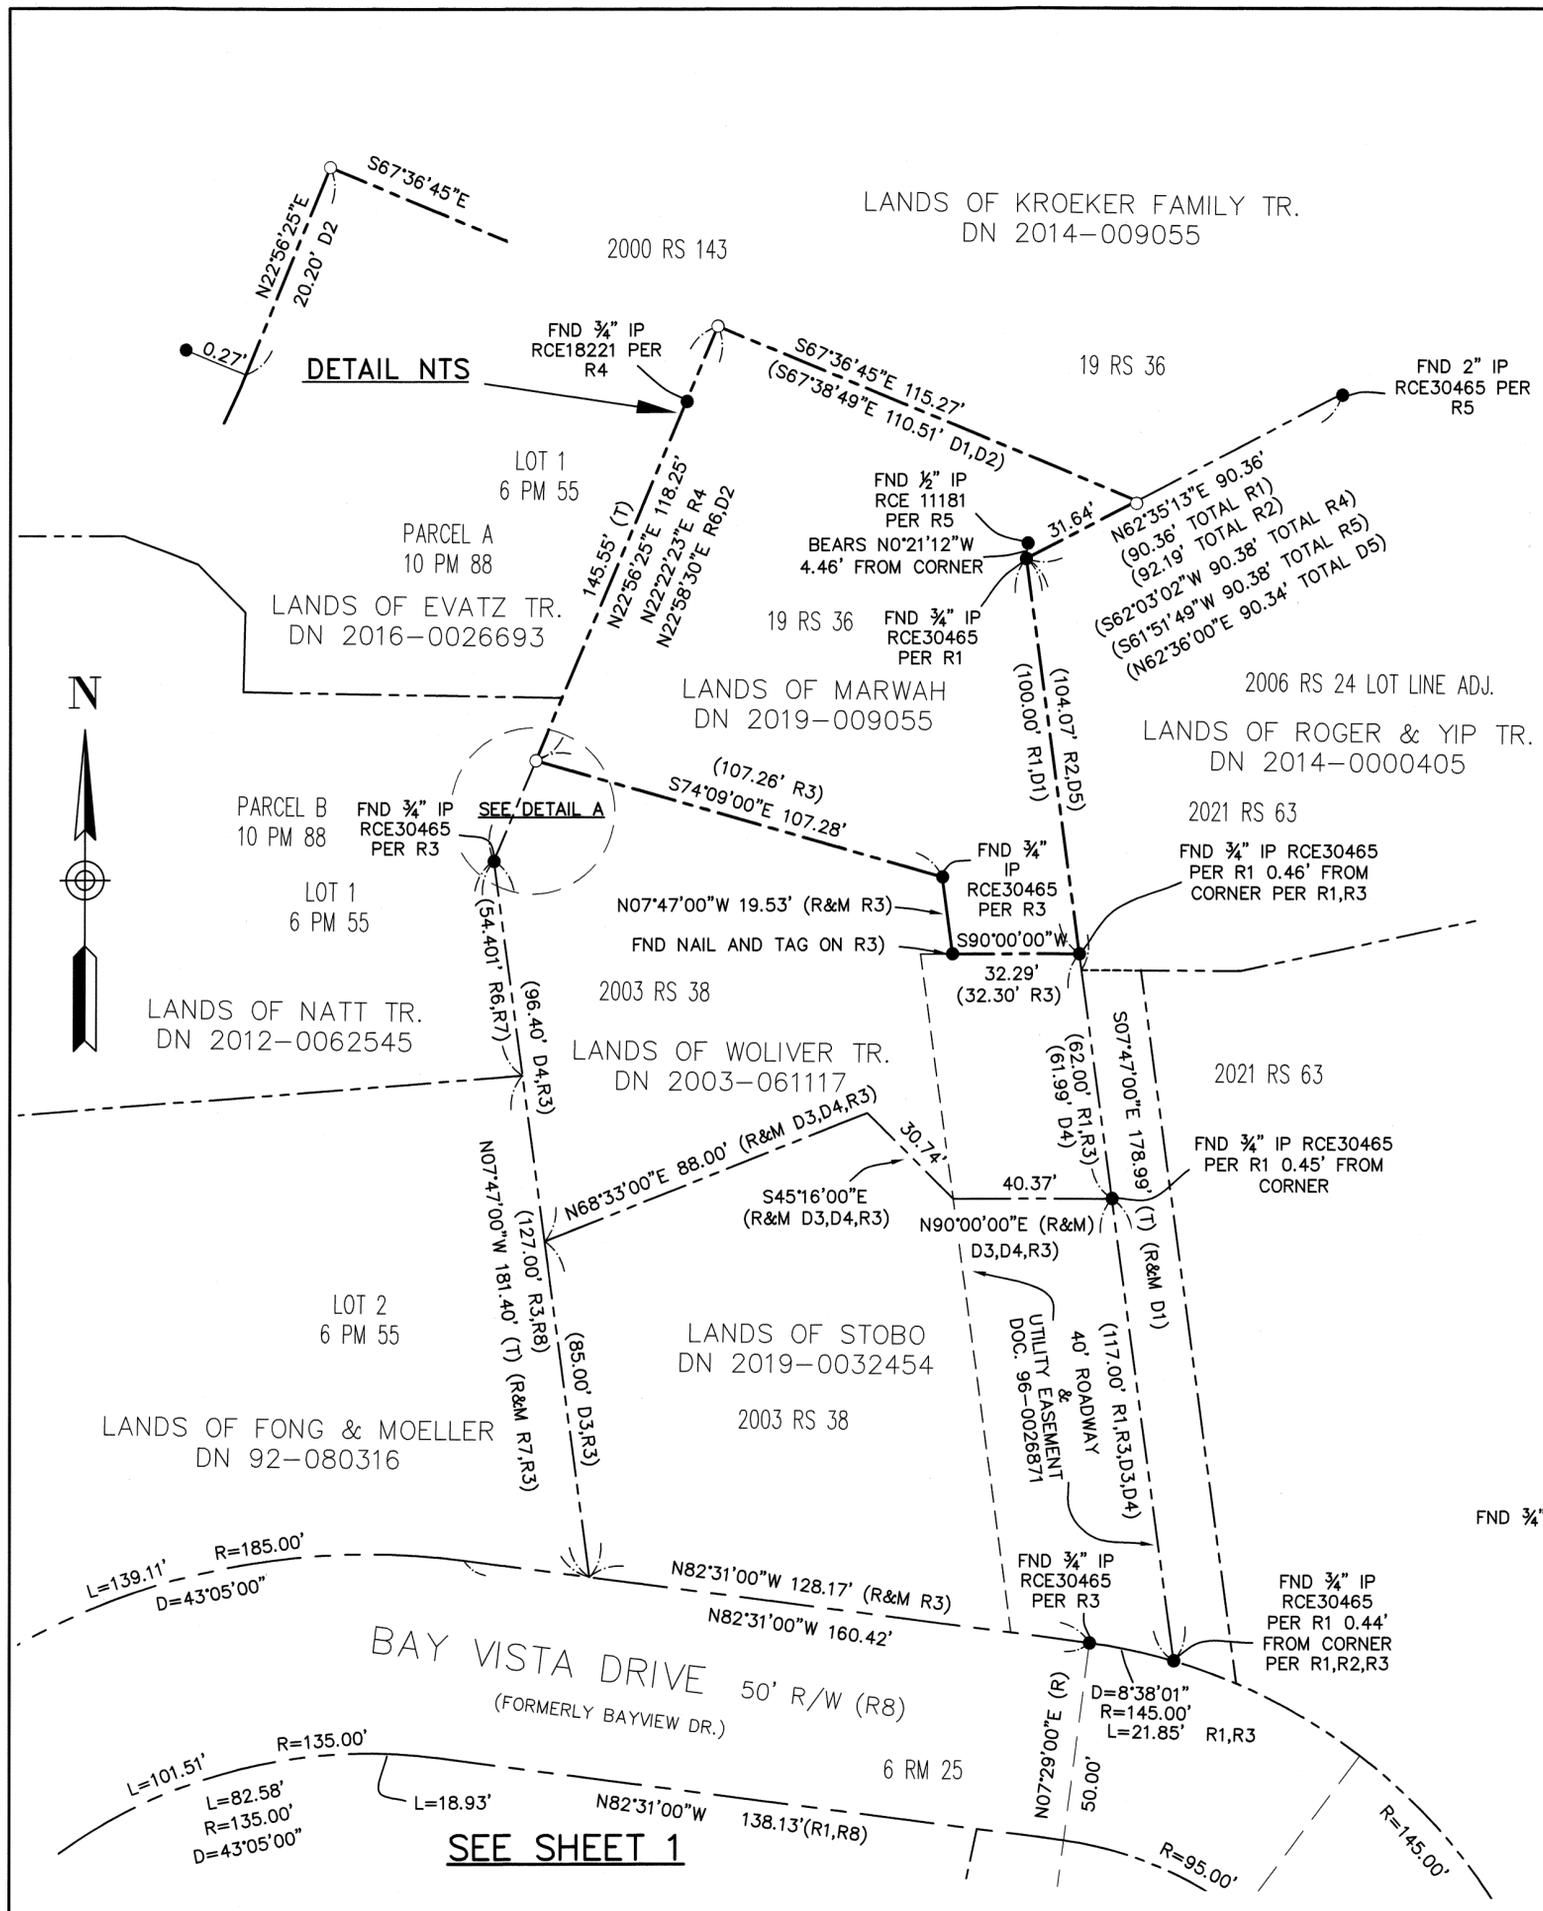


- LEGEND:**
- FOUND MONUMENT AS NOTED
 - SET 3/4" IRON PIPE, TAGGED RCE 12094
 - () MAP DATA PER RECORD REFERENCE AS SHOWN
 - APN ASSESSOR'S PARCEL NO.
 - B.O.B. BASIS OF BEARING
 - CALC CALCULATED
 - CONC CONCRETE
 - COR COL CORNER COLUMN
 - DN DOCUMENT NUMBER
 - ESTB. ESTABLISHED
 - FND FOUND
 - I.P. IRON PIPE
 - (NR) NO REFERENCE
 - NTS NOT TO SCALE
 - O.S. OFFICIAL SURVEY
 - POS. POSITION
 - (R#) MAP REFERENCE DOCUMENTS
 - R&M RECORD AND MEASURED PER (R1)
 - R/W RIGHT OF WAY
 - (T) TOTAL
 - SFNF SEARCHED FOR NOT FOUND

LINETYPE LEGEND

--- BOUNDARY LINE THIS SURVEY

BASIS OF BEARINGS:

THE BASIS OF BEARINGS FOR THIS SURVEY IS BETWEEN 2 CENTERLINE MONUMENTS ON BAY VISTA CT. (S76°34'00"E). AS SHOWN ON THE MAP OF BAYVIEW HEIGHTS UNIT ONE, MARIN COUNTY, CALIF. RECORDED BOOK 6 OF MAPS, AT PAGE 25, MARIN COUNTY RECORDS

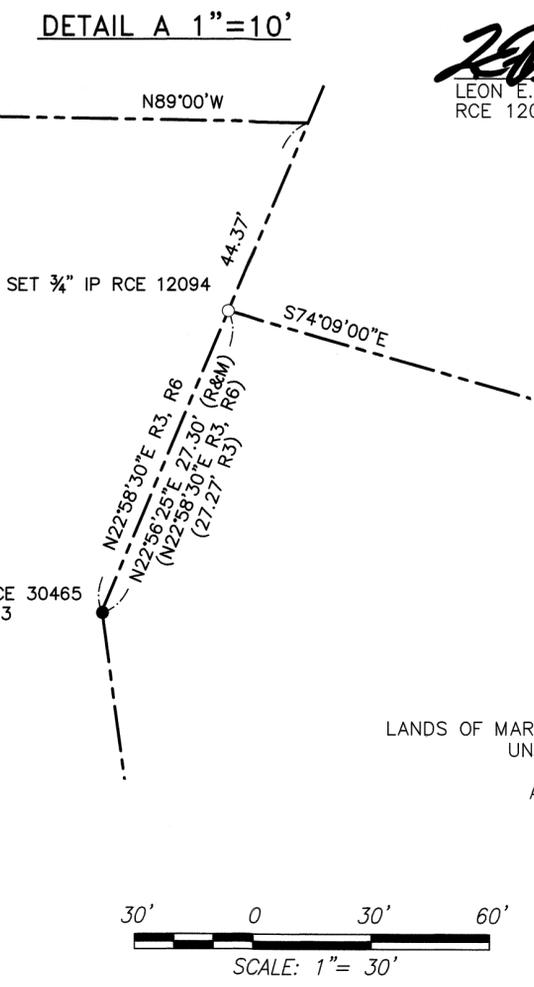

COUNTY SURVEYOR'S STATEMENT:

THIS MAP HAS BEEN EXAMINED IN ACCORDANCE WITH SECTION 8766 OF THE PROFESSIONAL LAND SURVEYORS' ACT THIS 8th DAY OF June 2022.

T. W. Park

TRACY W. PARK, PLS 8176 - COUNTY SURVEYOR

BY: DEPUTY COUNTY SURVEYOR



RECORDER'S STATEMENT:

FILED THIS 10th DAY OF JUNE 2022 AT 9 A.M. IN BOOK 2022 OF MAPS AT PAGE 101, AT THE REQUEST OF THE MARIN COUNTY DEPARTMENT OF PUBLIC WORKS.

SHELLY SCOTT \$86
COUNTY RECORDER FEE

Shelly Scott 2022-0022903
BY DEPUTY COUNTY RECORDER SERIAL NO.

GENERAL NOTES:

- ALL DIMENSIONS SHOWN HEREON ARE IN FEET AND DECIMALS THEREOF.
- THIS RECORD OF SURVEY IS BEING FILED IN COMPLIANCE WITH SECTION 8762, PARAGRAPHS a, b.1, b.2, b.3, b.4, & b.5 OF THE PROFESSIONAL LAND SURVEYORS' ACT (8764 PLSA).
- DATE OF FIELD SURVEY: AUGUST 20, 2020

SURVEYOR'S STATEMENT:

THIS MAP CORRECTLY REPRESENTS A SURVEY MADE BY ME OR UNDER MY DIRECTION IN CONFORMANCE WITH THE REQUIREMENTS OF THE PROFESSIONAL LAND SURVEYORS' ACT AT THE REQUEST OF SHELLY MARWAH IN JAN 2021.

Leon E. Oberkamper 6/6/2022
LEON E. OBERKAMPER DTE
RCE 12094




- RECORD REFERENCES:**
- (R1) RECORD OF SURVEY 2021 OF MAPS PAGE 63
 - (R2) RECORD OF SURVEY 2006 OF MAPS PAGE 024
 - (R3) RECORD OF SURVEY 2003 OF MAPS PAGE 38
 - (R4) RECORD OF SURVEY 2000 OF MAPS PAGE 143
 - (R5) RECORD OF SURVEY 19 OF MAPS PAGE 36
 - (R6) PARCEL MAP BOOK 10 OF MAPS AT PAGE 88
 - (R7) PARCEL MAP BOOK 6 OF MAPS AT PAGE 55
 - (R8) RECORD MAP BOOK 6 OF MAPS AT PAGE 25
 - (D1) 2019-0009055
 - (D2) 2010-0050241
 - (D3) 2019-0032454
 - (D4) 2003-0061117
 - (D5) 2020-0006323
 - (D6) 2014-0000405

RECORD OF SURVEY

LANDS OF MARWAH BEING DESCRIBED IN DN 2019-009055, MARIN COUNTY RECORDS UNINCORPORATED, COUNTY OF MARIN, STATE OF CALIFORNIA

FEBRUARY 2022
APN 034-153-33 JOB NO. 21-104 SHEET 1 OF 2 SHEETS

OBERKAMPER & ASSOCIATES
CIVIL ENGINEERS INC.
7200 REDWOOD BLVD SUITE 308 NOVATO, CA 94945
PHONE: (415) 897-2800

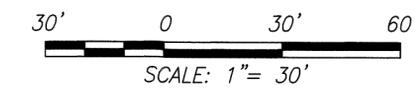

SEE SHEET 1

LEGEND:

- FOUND MONUMENT AS NOTED
- () MAP DATA PER RECORD REFERENCE, AS SHOWN.
- APN ASSESSORS PARCEL NUMBER
- CALC CALCULATED
- CONC CONCRETE
- DN. DOCUMENT NUMBER
- FND FOUND
- MEAS. MEASURED
- (R#) MAP REFERENCE DOCUMENTS
- R&M RECORD AND MEASURED PER (R1)
- R/W RIGHT OF WAY
- SFNF SEARCHED FOR (MONUMENT), NONE FOUND, PER RECORD ANGLE AND DISTANCE AS NOTED.

LINETYPE LEGEND

- BOUNDARY LINE THIS SURVEY
- - - - TIE LINE

RECORD REFERENCES:

- (R1) RECORD OF SURVEY 2021 OF MAPS PAGE 63
- (R2) RECORD OF SURVEY 2006 OF MAPS PAGE 024
- (R3) RECORD OF SURVEY 2003 OF MAPS PAGE 38
- (R4) RECORD OF SURVEY 2000 OF MAPS PAGE 143
- (R5) RECORD OF SURVEY 19 OF MAPS PAGE 36
- (R6) PARCEL MAP BOOK 10 OF MAPS AT PAGE 88
- (R7) PARCEL MAP BOOK 6 OF MAPS AT PAGE 55
- (R8) RECORD MAP BOOK 6 OF MAPS AT PAGE 25
- (D1) 2019-0009055
- (D2) 2010-0050241
- (D3) 2019-0032454
- (D4) 2003-0061117
- (D5) 2020-0006323
- (D6) 2014-0000405

RECORD OF SURVEY

LANDS OF MARWAH BEING DESCRIBED IN DN 2019-009055, MARIN COUNTY RECORDS UNINCORPORATED, COUNTY OF MARIN, STATE OF CALIFORNIA
FEBRUARY 2022

APN 034-153-33 JOB NO. 21-104 SHEET 2 OF 2 SHEETS

**OBERKAMPER & ASSOCIATES
CIVIL ENGINEERS INC.**

7200 REDWOOD BLVD SUITE 308 NOVATO, CA 94945
PHONE: (415) 897-2800

