

REFERENCES

- R1 RECORD OF SURVEY, 2 O.S. 161
- R2 RECORD OF SURVEY, 12 O.S. 52
- R3 J.C. OGLESBY, R.E. 3230 JOB ENTILED, "MAP OF SAN RAFAEL, 1949, SHEET 34-A," REVISED OCT. 1951 & JUNE 1954. OGLESBY COLLECTION, MARIN COUNTY FREE LIBRARY
- R4 RECORD OF SURVEY, 2009 MAPS 138
- R5 DEEDS, D.N. 1992-082465 & D.N. 2010-014102
- R6 DEED, D.N. 2020-021332
- R7 DEED, D.N. 2015-020440
- R8 DEED, D.N. 1997-000839


NOTES

- THIS RECORD OF SURVEY IS BEING FILED IN COMPLIANCE WITH SECTION 8762 OF THE PROFESSIONAL LAND SURVEYORS' ACT, SUBDIVISION B, PARAGRAPHS 5.
- FIELD SURVEYS WERE PERFORMED IN NOVEMBER 2021.
- DISTANCES SHOWN ARE IN FEET AND DECIMALS THEREOF.
- MEASURED = RECORD UNLESS NOTED OTHERWISE.
- EASEMENTS, IF ANY, ARE NOT SHOWN.

SURVEYOR'S STATEMENT


THIS MAP CORRECTLY REPRESENTS A SURVEY MADE BY ME OR UNDER MY DIRECTION IN CONFORMANCE WITH THE REQUIREMENTS OF THE PROFESSIONAL LAND SURVEYORS' ACT AT THE REQUEST OF RICHARD MARKEL IN NOVEMBER 2021.

Dylan M. Gonsalves 6/13/22
 DYLAN M GONSALVES DATE
 P.L.S. 8475

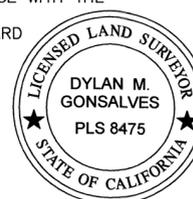


RECORD OF SURVEY
 12 O.S. 52 (R2)

FOUND 6"x6" CONCRETE MONUMENT, L.S. 9636 PER R2

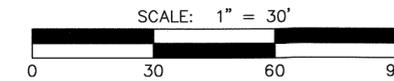

BASIS OF BEARINGS

THE BEARING NORTH 24°33'02" EAST BETWEEN FOUND STREET MONUMENTS, AS SHOWN ON 2009 MAPS 138, MARIN COUNTY RECORDS.

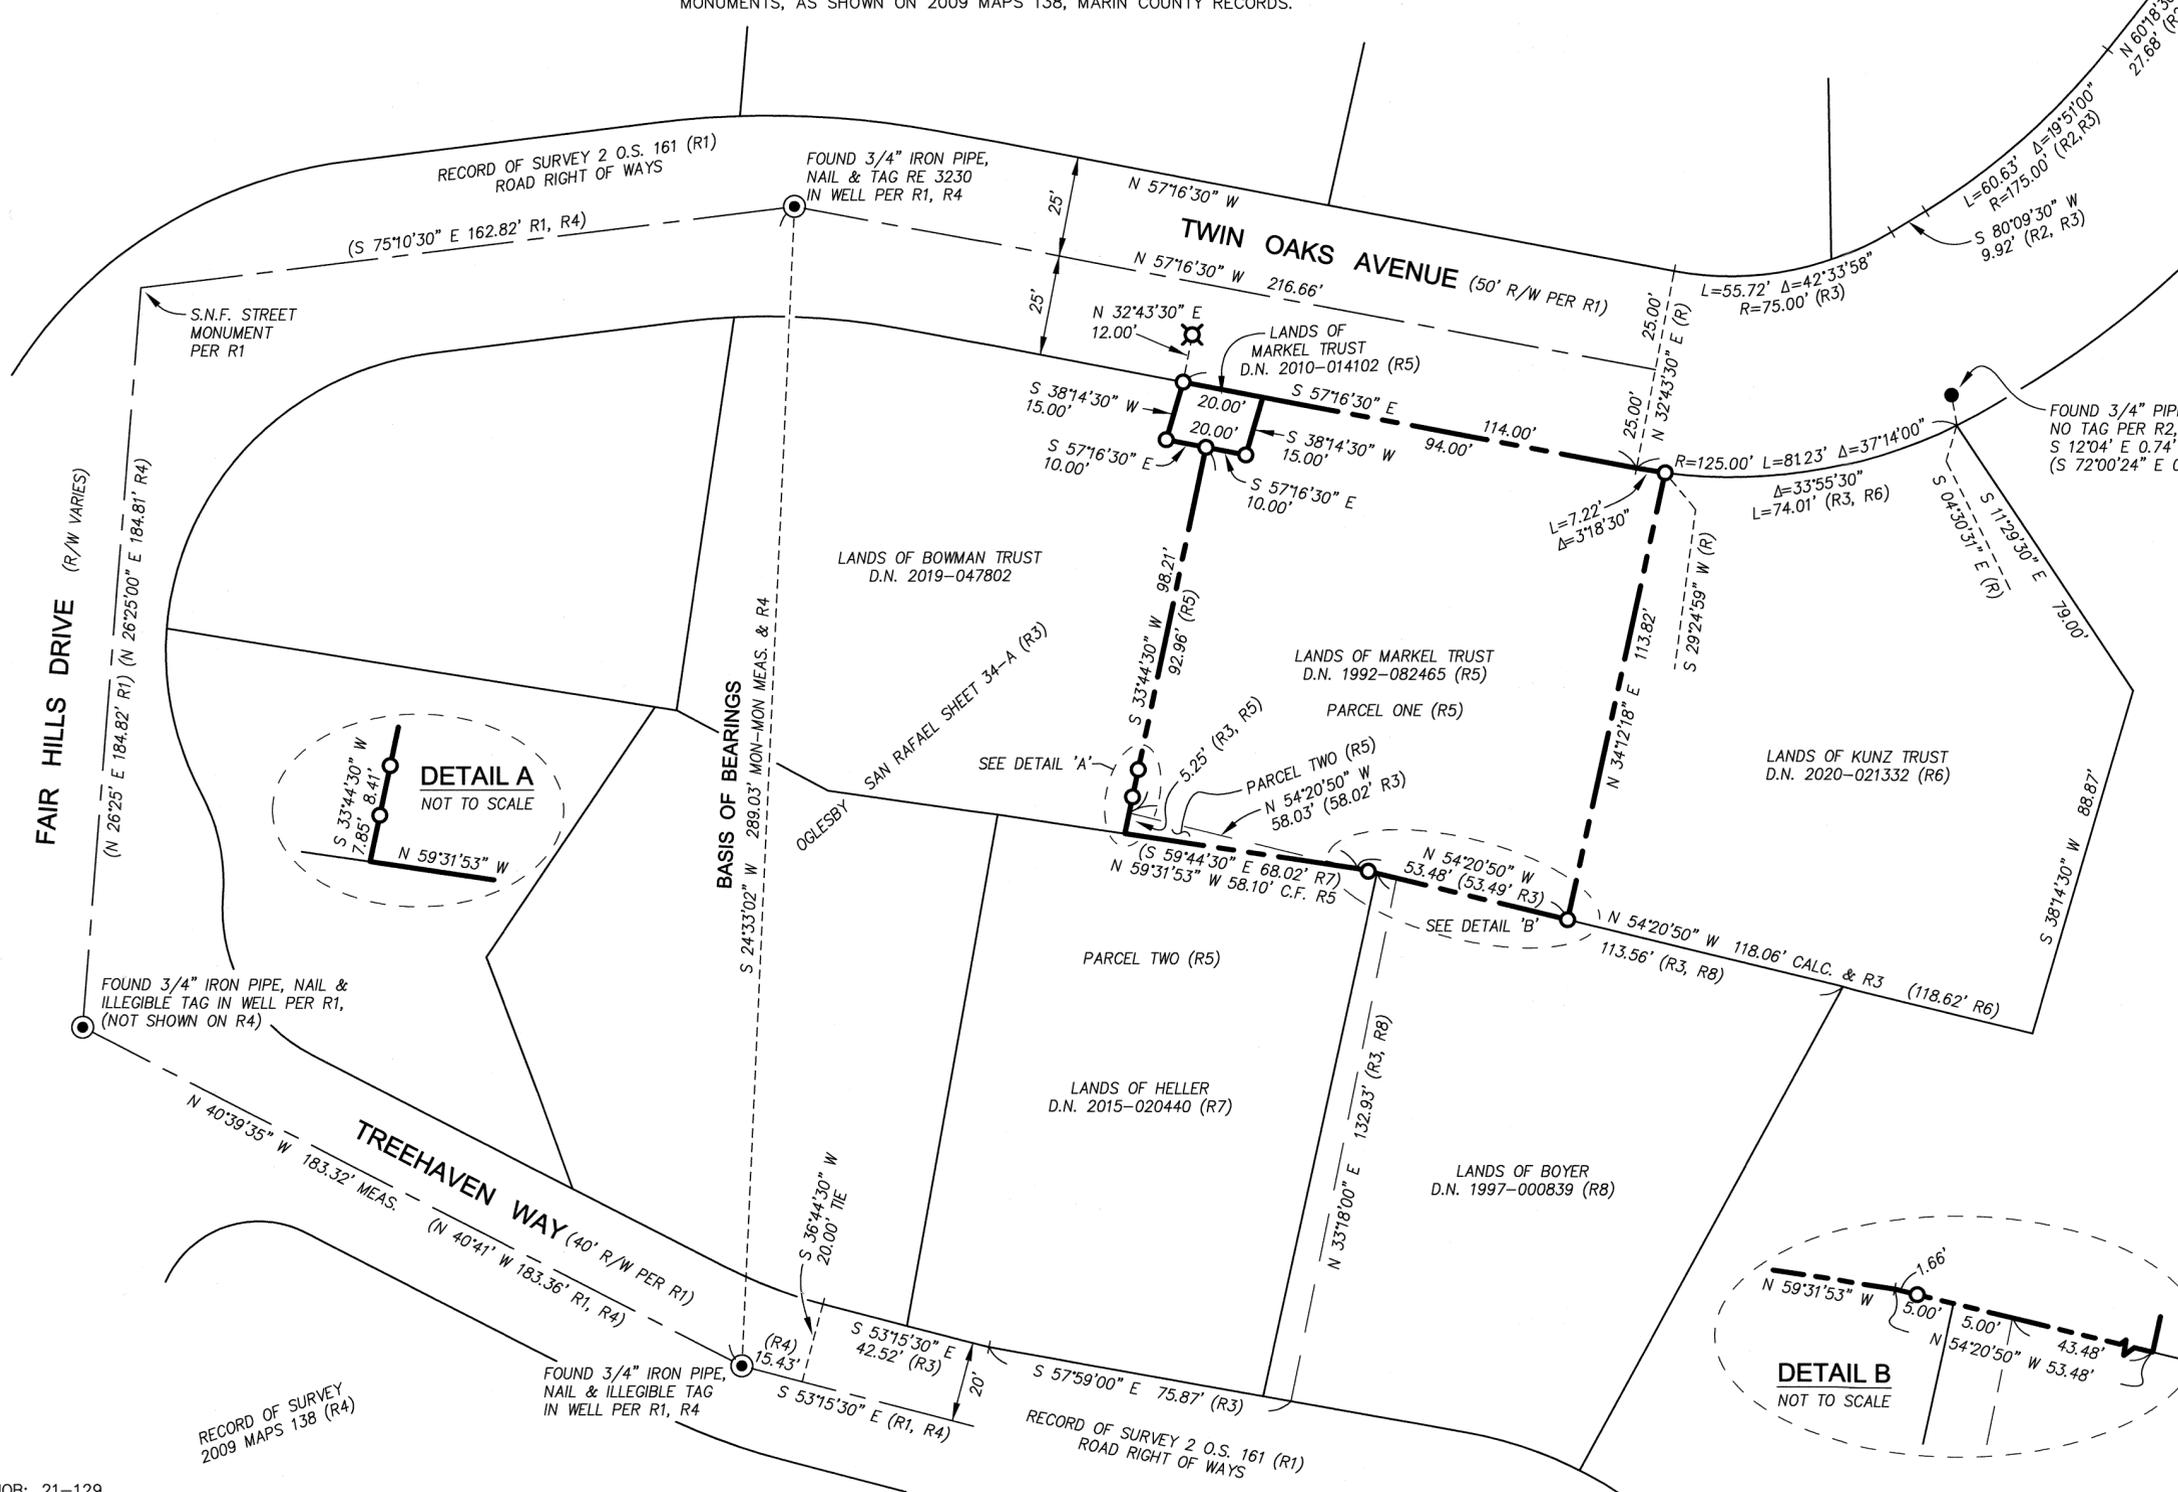

LEGEND

- BOUNDARY ———
- MONUMENT LINE ———
- OLD PARCEL LINE - - - - -
- TIE / RADIAL LINE - - - - -
- FOUND STREET MONUMENT (AS NOTED) ●
- FOUND IRON PIPE MONUMENT (AS NOTED) ●
- FOUND CONCRETE MONUMENT (AS NOTED) ■
- SET REBAR & PLASTIC CAP "PLS 8475" ○
- SET NAIL & 1-1/4" WASHER "PLS 8475" ⊗
- RECORD INFORMATION PER REFERENCE (R#) (R#)
- DOCUMENT NUMBER D.N.
- SEARCHED FOR, NOT FOUND S.N.F.

COUNTY SURVEYOR'S STATEMENT

THIS MAP HAS BEEN EXAMINED IN ACCORDANCE WITH SECTION 8766 OF THE PROFESSIONAL LAND SURVEYORS' ACT THIS 17th DAY OF JUNE, 2022.

TRACY W. PARK, P.L.S. 8176
 COUNTY SURVEYOR



BY: *David O. Knell*
 DAVID O. KNELL, P.L.S. 5301
 DEPUTY COUNTY SURVEYOR

COUNTY RECORDER'S STATEMENT

FILED THIS 24 DAY OF JUNE, 2022 AT 9:30 A.M. IN BOOK 2022 OF MAPS, AT PAGE 114, AT THE REQUEST OF THE MARIN COUNTY DEPARTMENT OF PUBLIC WORKS.

SERIAL No. 2022-0024446 FEE: \$84

Shelly Scott
 COUNTY RECORDER

BY: *[Signature]*
 DEPUTY

RECORD OF SURVEY

LANDS OF MARKEL TRUST
 D.N. 1992-082465, REC. OCTOBER 16, 1992
 D.N. 2010-014102, REC. MARCH 26, 2010
 MARIN COUNTY OFFICIAL RECORDS

CITY OF SAN RAFAEL, MARIN COUNTY, CALIFORNIA
 SCALE 1"=30' DECEMBER 2021

DMG ENGINEERING, INC.
 30 OAKVUE CT, PLEASANT HILL, CA 94523
 PHONE (925) 787-0463 • FAX (925) 287-8503