

RECORDER'S STATEMENT

FILED THIS 5 DAY OF AUGUST, 2022 AT 11 A.M.

IN BOOK 2022 OF MAPS AT PAGE 145, AT THE REQUEST OF

THE MARIN COUNTY DEPARTMENT OF PUBLIC WORKS.

SERIAL NO. 2022-0028790 FEE NO FEE GC27383

SHELLY SCOTT COUNTY RECORDER

BY: DEPUTY COUNTY RECORDER

NOTES

- 1. DISTANCES SHOWN ARE IN FEET AND DECIMALS THEREOF.
2. MULTIPLE FIELD SURVEYS WERE PERFORMED IN DECEMBER OF 2021 AND JANUARY OF 2022.
3. FOUND ORIGINAL NAILS IN CONCRETE INSIDE STREET MONUMENT WELL PER [1] AND [2]. MONUMENT LOCATIONS CONTROL THE CENTER OF THE RIGHT OF WAY AND LOCATIONS WERE HELD.
4. DISTANCES SHOWN HEREON ARE MEASURED PERPENDICULARLY UNLESS NOTED OTHERWISE.
5. NO EASEMENTS WERE LOCATED PER THIS MAP.
6. THIS RECORD OF SURVEY IS BEING FILED DUE TO MATERIAL DISCREPANCIES FOUND BETWEEN ORIGINAL MONUMENTS PER SECTION 8762 OF THE PROFESSIONAL LAND SURVEYORS' ACT.
7. NO MONUMENTS WERE SET PER THIS SURVEY.

SURVEYOR'S STATEMENT

THIS MAP CORRECTLY REPRESENTS A SURVEY MADE BY ME OR UNDER MY DIRECTION IN CONFORMANCE WITH THE REQUIREMENTS OF THE PROFESSIONAL LAND SURVEYORS' ACT AT THE REQUEST OF THE MARIN COUNTY DEPARTMENT OF PUBLIC WORKS IN JANUARY OF 2022.

JOSH WOELBING, PLS 9387 7/25/22




COUNTY SURVEYOR'S STATEMENT

THIS MAP HAS BEEN EXAMINED IN ACCORDANCE WITH SECTION 8766 OF THE PROFESSIONAL LAND SURVEYORS' ACT THIS 28th DAY OF JULY, 2022

TRACY W. PARK, PLS 8176 COUNTY SURVEYOR



DAVID O. KNELL, PLS 5301 DEPUTY COUNTY SURVEYOR

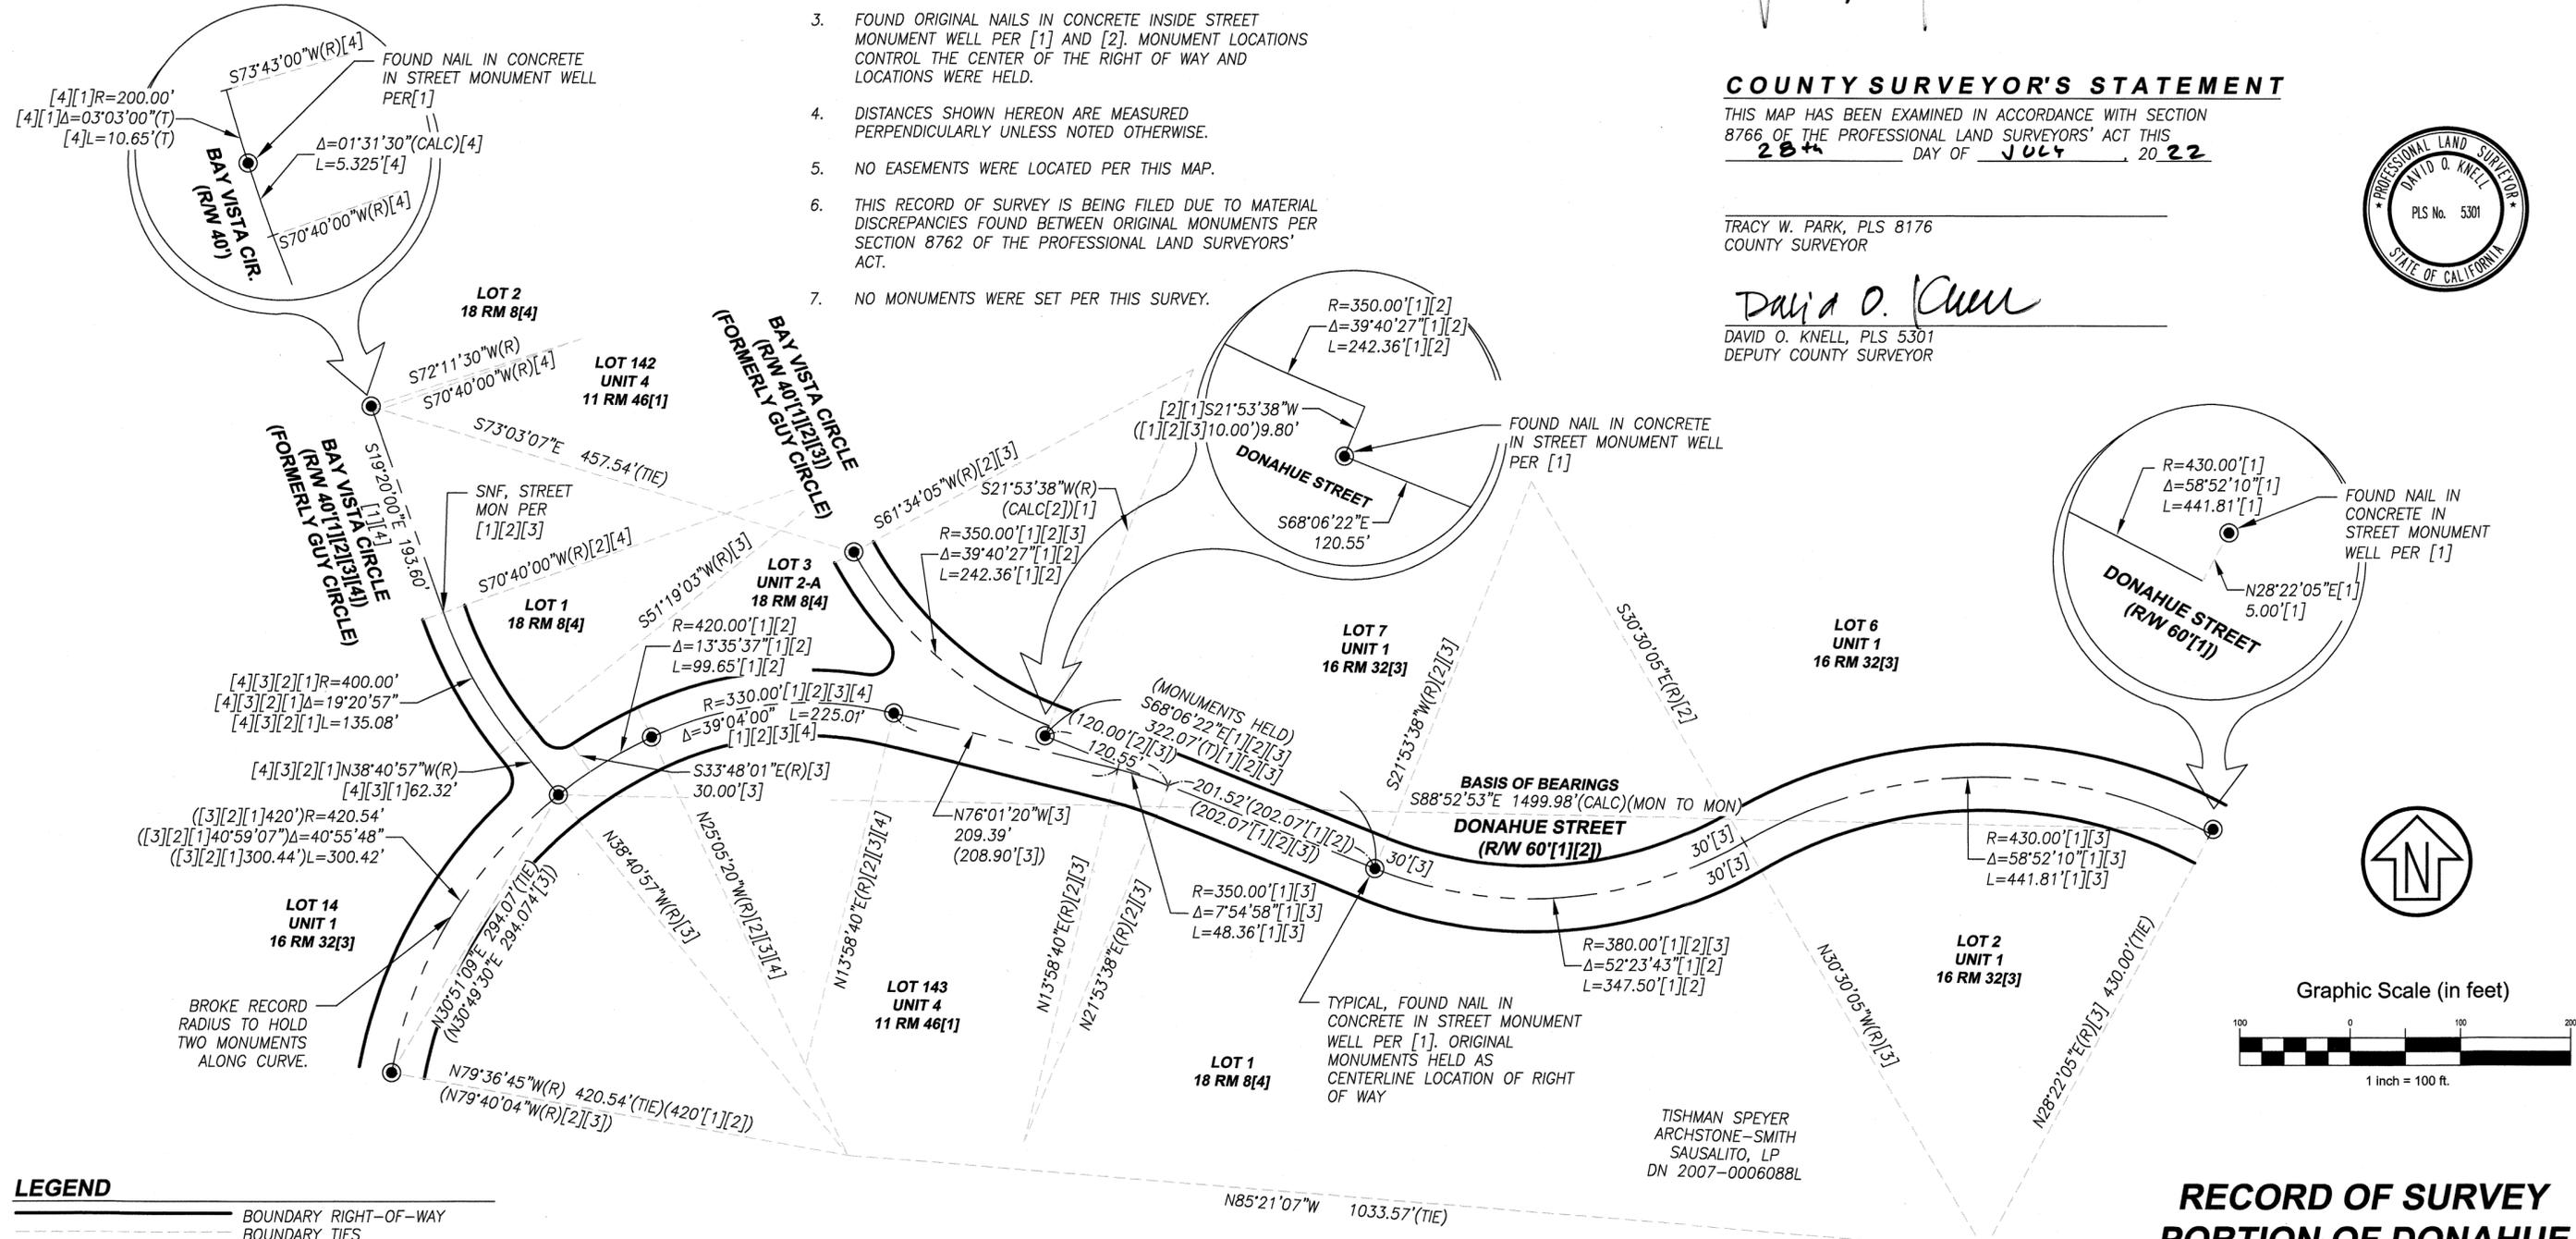

LEGEND: BOUNDARY RIGHT-OF-WAY, BOUNDARY TIES, MONUMENT LINE. (T) TOTAL REFERENCE MAP MEASURED BETWEEN MONUMENTS. (#) SEARCHED NOT FOUND. MEA FOUND NAIL IN CONCRETE INSIDE STREET MONUMENT WELL PER [1] AND AS SHOWN ON [2][3][4]. MON FOUND NAIL IN CONCRETE INSIDE STREET MONUMENT WELL PER [1]. SNF BROKE RECORD RADIUS TO HOLD TWO MONUMENTS ALONG CURVE.

BASIS OF BEARINGS: THE BASIS OF BEARINGS FOR THIS MAP IS THE CALCULATED BEARING OF S88°52'53"E WITH A MEASURED DISTANCE OF 1499.98' BETWEEN FOUND NAIL IN CONCRETE INSIDE STANDARD STREET MONUMENT WELL AS SHOWN ON [1] AND [3], MARIN COUNTY RECORDS.

MAP REFERENCES table with 4 rows: [1] 11 RM 46 (MARIN CITY REDEVELOPMENT UNIT 4), [2] 17 RM 26, [3] 16 RM 32 (MAP OF RICHARDSON HIGHLANDS UNIT 1), [4] 18 RM 8 (MAP OF THE HEADLANDS)

CSW ST 2 CSW/Stuber-Stroeh Engineering Group, Inc. Civil & Structural Engineers | Surveying & Mapping | Environmental Planning Land Planning | Construction Management. 45 Leveroni Court Novato, CA 94949. tel: 415.883.9850 fax: 415.883.9835. http://www.cswst2.com

Graphic Scale (in feet) 1 inch = 100 ft. North arrow pointing up.

RECORD OF SURVEY PORTION OF DONAHUE STREET RIGHT OF WAY

BEING A RETRACEMENT OF DONAHUE STREET AND PORTIONS OF BAY VISTA CIRCLE (FORMERLY GUY CIRCLE) AS SHOWN ON 11 RM 46 AND 17 RM 26, MARIN COUNTY RECORDS. AREA OF MARIN CITY, COUNTY OF MARIN, STATE OF CALIFORNIA JANUARY 2022 SHEET 1 OF 1