


REFERENCE INDEX

| REFERENCE TITLE | RECORDING DATA |
|----------------------|-----------------------|
| R1 RECORD OF SURVEY | 2018 MAPS 128, MCR |
| R2 RECORD OF SURVEY | 2020 MAPS 096, MCR |
| R3 RECORD OF SURVEY | 09 OS 051, MCR |
| R4 RECORD OF SURVEY | 35 OS 019, MCR |
| R5 RECORD OF SURVEY | 2015 MAPS 055, MCR |
| R6 GRANT DEED | DN: 2021-0044319, MCR |
| R7 GRANT DEED | DN: 2007-0053435, MCR |
| R8 GRANT DEED | DN: 2015-0054018, MCR |
| R9 GRANT DEED | DN: 2014-0036140, MCR |
| R10 RECORD OF SURVEY | 03 OS 028, MCR |
| R11 GRANT DEED | DN: 2005-003726, MCR |

BASIS OF BEARINGS

N05°35'00"W BETWEEN TWO FOUND 2" BRASS DISK MONUMENTS AS SHOWN ON RECORD OF SURVEY FILED IN BOOK 2020 OF MAPS AT PAGE 96, MARIN COUNTY RECORDS.

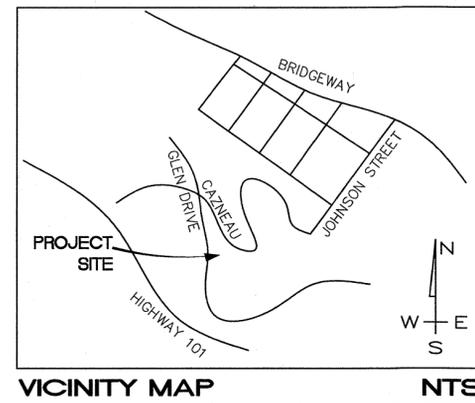

SURVEYOR'S STATEMENT

THIS MAP CORRECTLY REPRESENTS A SURVEY MADE BY ME OR UNDER MY DIRECTION IN CONFORMANCE WITH THE REQUIREMENTS OF THE PROFESSIONAL LAND SURVEYORS' ACT AT THE REQUEST OF ANGELINA UMANSKY IN SEPTEMBER, 2021.

Signature: *Steven J. Klein* 8/3/22
 STEVEN J. KLEIN, P.L.S. 8155
 LICENSED LAND SURVEYOR
 STEVEN J. KLEIN
 No. 8155
 STATE OF CALIFORNIA

COUNTY RECORDER'S STATEMENT

FILED THIS 19th DAY OF August, 2022.
 IN BOOK 2022 OF MAPS, AT PAGE 151, AT THE REQUEST OF THE MARIN COUNTY DEPARTMENT OF PUBLIC WORKS.

DOC. NO. 2022-0030069
 FEE PAID: \$84
 SHELLEY SCOTT
 COUNTY RECORDER
 DEPUTY COUNTY RECORDER

COUNTY SURVEYOR'S STATEMENT



THIS MAP HAS BEEN EXAMINED IN ACCORDANCE WITH SECTION 8766 OF THE PROFESSIONAL LAND SURVEYORS' ACT THIS 12th DAY OF AUGUST, 2022.

TRACY W. PARK, P.L.S. 8176
 MARIN COUNTY SURVEYOR
 DAVID O. KNELL
 DAVID O. KNELL, P.L.S. 5301
 DEPUTY COUNTY SURVEYOR
 PROFESSIONAL LAND SURVEYOR
 DAVID O. KNELL
 PLS No. 5301
 STATE OF CALIFORNIA


RECORD OF SURVEY

BEING THE LANDS OF ANGELINA UMANSKY TRUST AND BRUCE THOMPSON TRUST, AS DESCRIBED IN THAT GRANT DEED RECORDED AS DOCUMENT NO. 2021-044319 OF OFFICIAL RECORDS, MARIN COUNTY RECORDS, CITY OF SAUSALITO
 COUNTY OF MARIN STATE OF CALIFORNIA

dvc group
DVC GROUP
 CIVIL ENGINEERING • LAND SURVEYING
 513 CENTER STREET
 HEALDSBURG, CA 95448
 (707) 395-0968

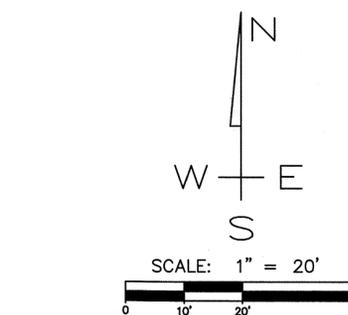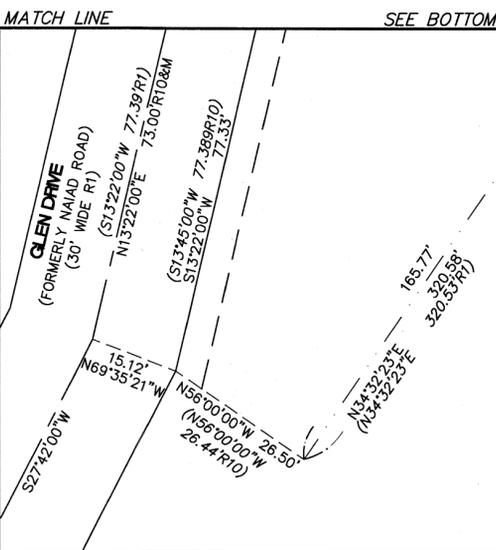

NOTES:
 1. ALL DIMENSIONS SHOWN ARE IN FEET AND DECIMALS THEREOF.
 2. ALL TIES SHOWN HEREON ARE PERPENDICULAR UNLESS SHOWN OTHERWISE.
 3. DATE OF FIELD SURVEY: SEPTEMBER 22, 2021

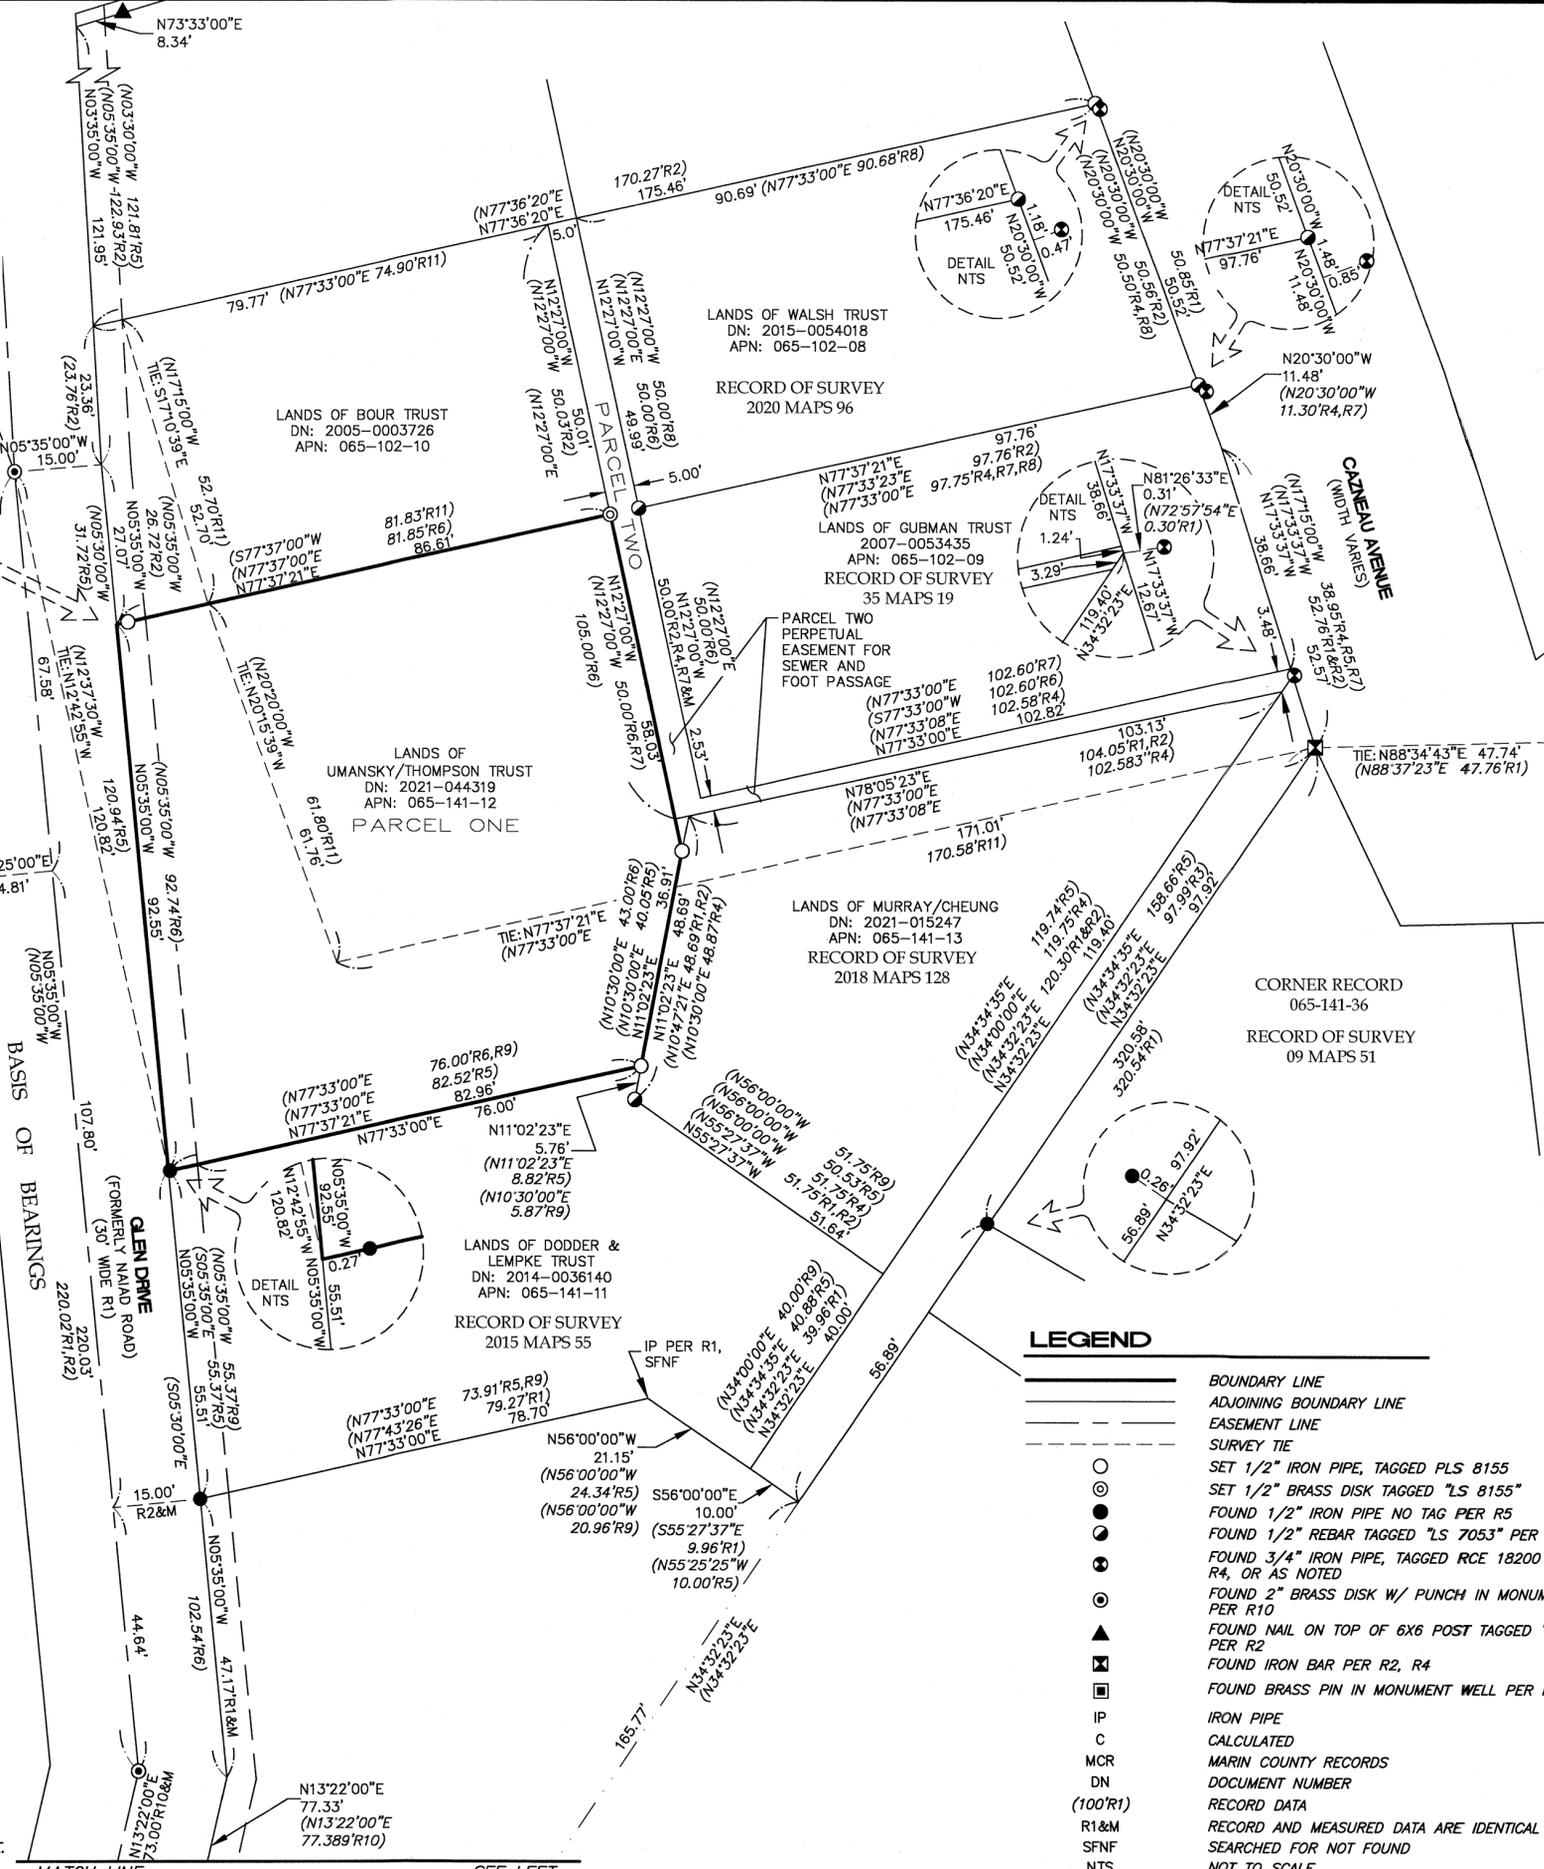

LEGEND

- BOUNDARY LINE
- ADJOINING BOUNDARY LINE
- EASEMENT LINE
- SURVEY TIE
- SET 1/2" IRON PIPE, TAGGED PLS 8155
- SET 1/2" BRASS DISK TAGGED "LS 8155"
- FOUND 1/2" IRON PIPE NO TAG PER R5
- FOUND 1/2" REBAR TAGGED "LS 7053" PER R2
- FOUND 3/4" IRON PIPE, TAGGED RCE 18200 PER R4, OR AS NOTED
- FOUND 2" BRASS DISK W/ PUNCH IN MONUMENT WELL PER R10
- FOUND NAIL ON TOP OF 6X6 POST TAGGED "LS 7053" PER R2
- FOUND IRON BAR PER R2, R4
- FOUND BRASS PIN IN MONUMENT WELL PER R2, R4
- IRON PIPE
- CALCULATED
- MARIN COUNTY RECORDS
- DOCUMENT NUMBER
- RECORD DATA
- RECORD AND MEASURED DATA ARE IDENTICAL
- SEARCHED FOR NOT FOUND
- NOT TO SCALE