
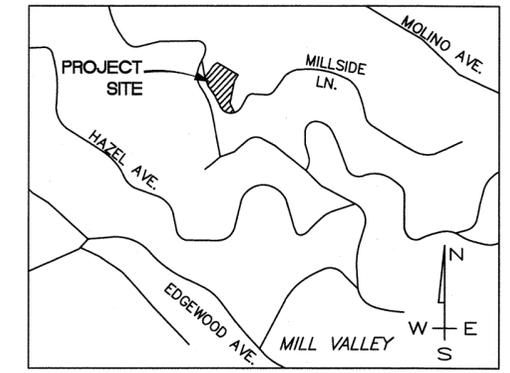
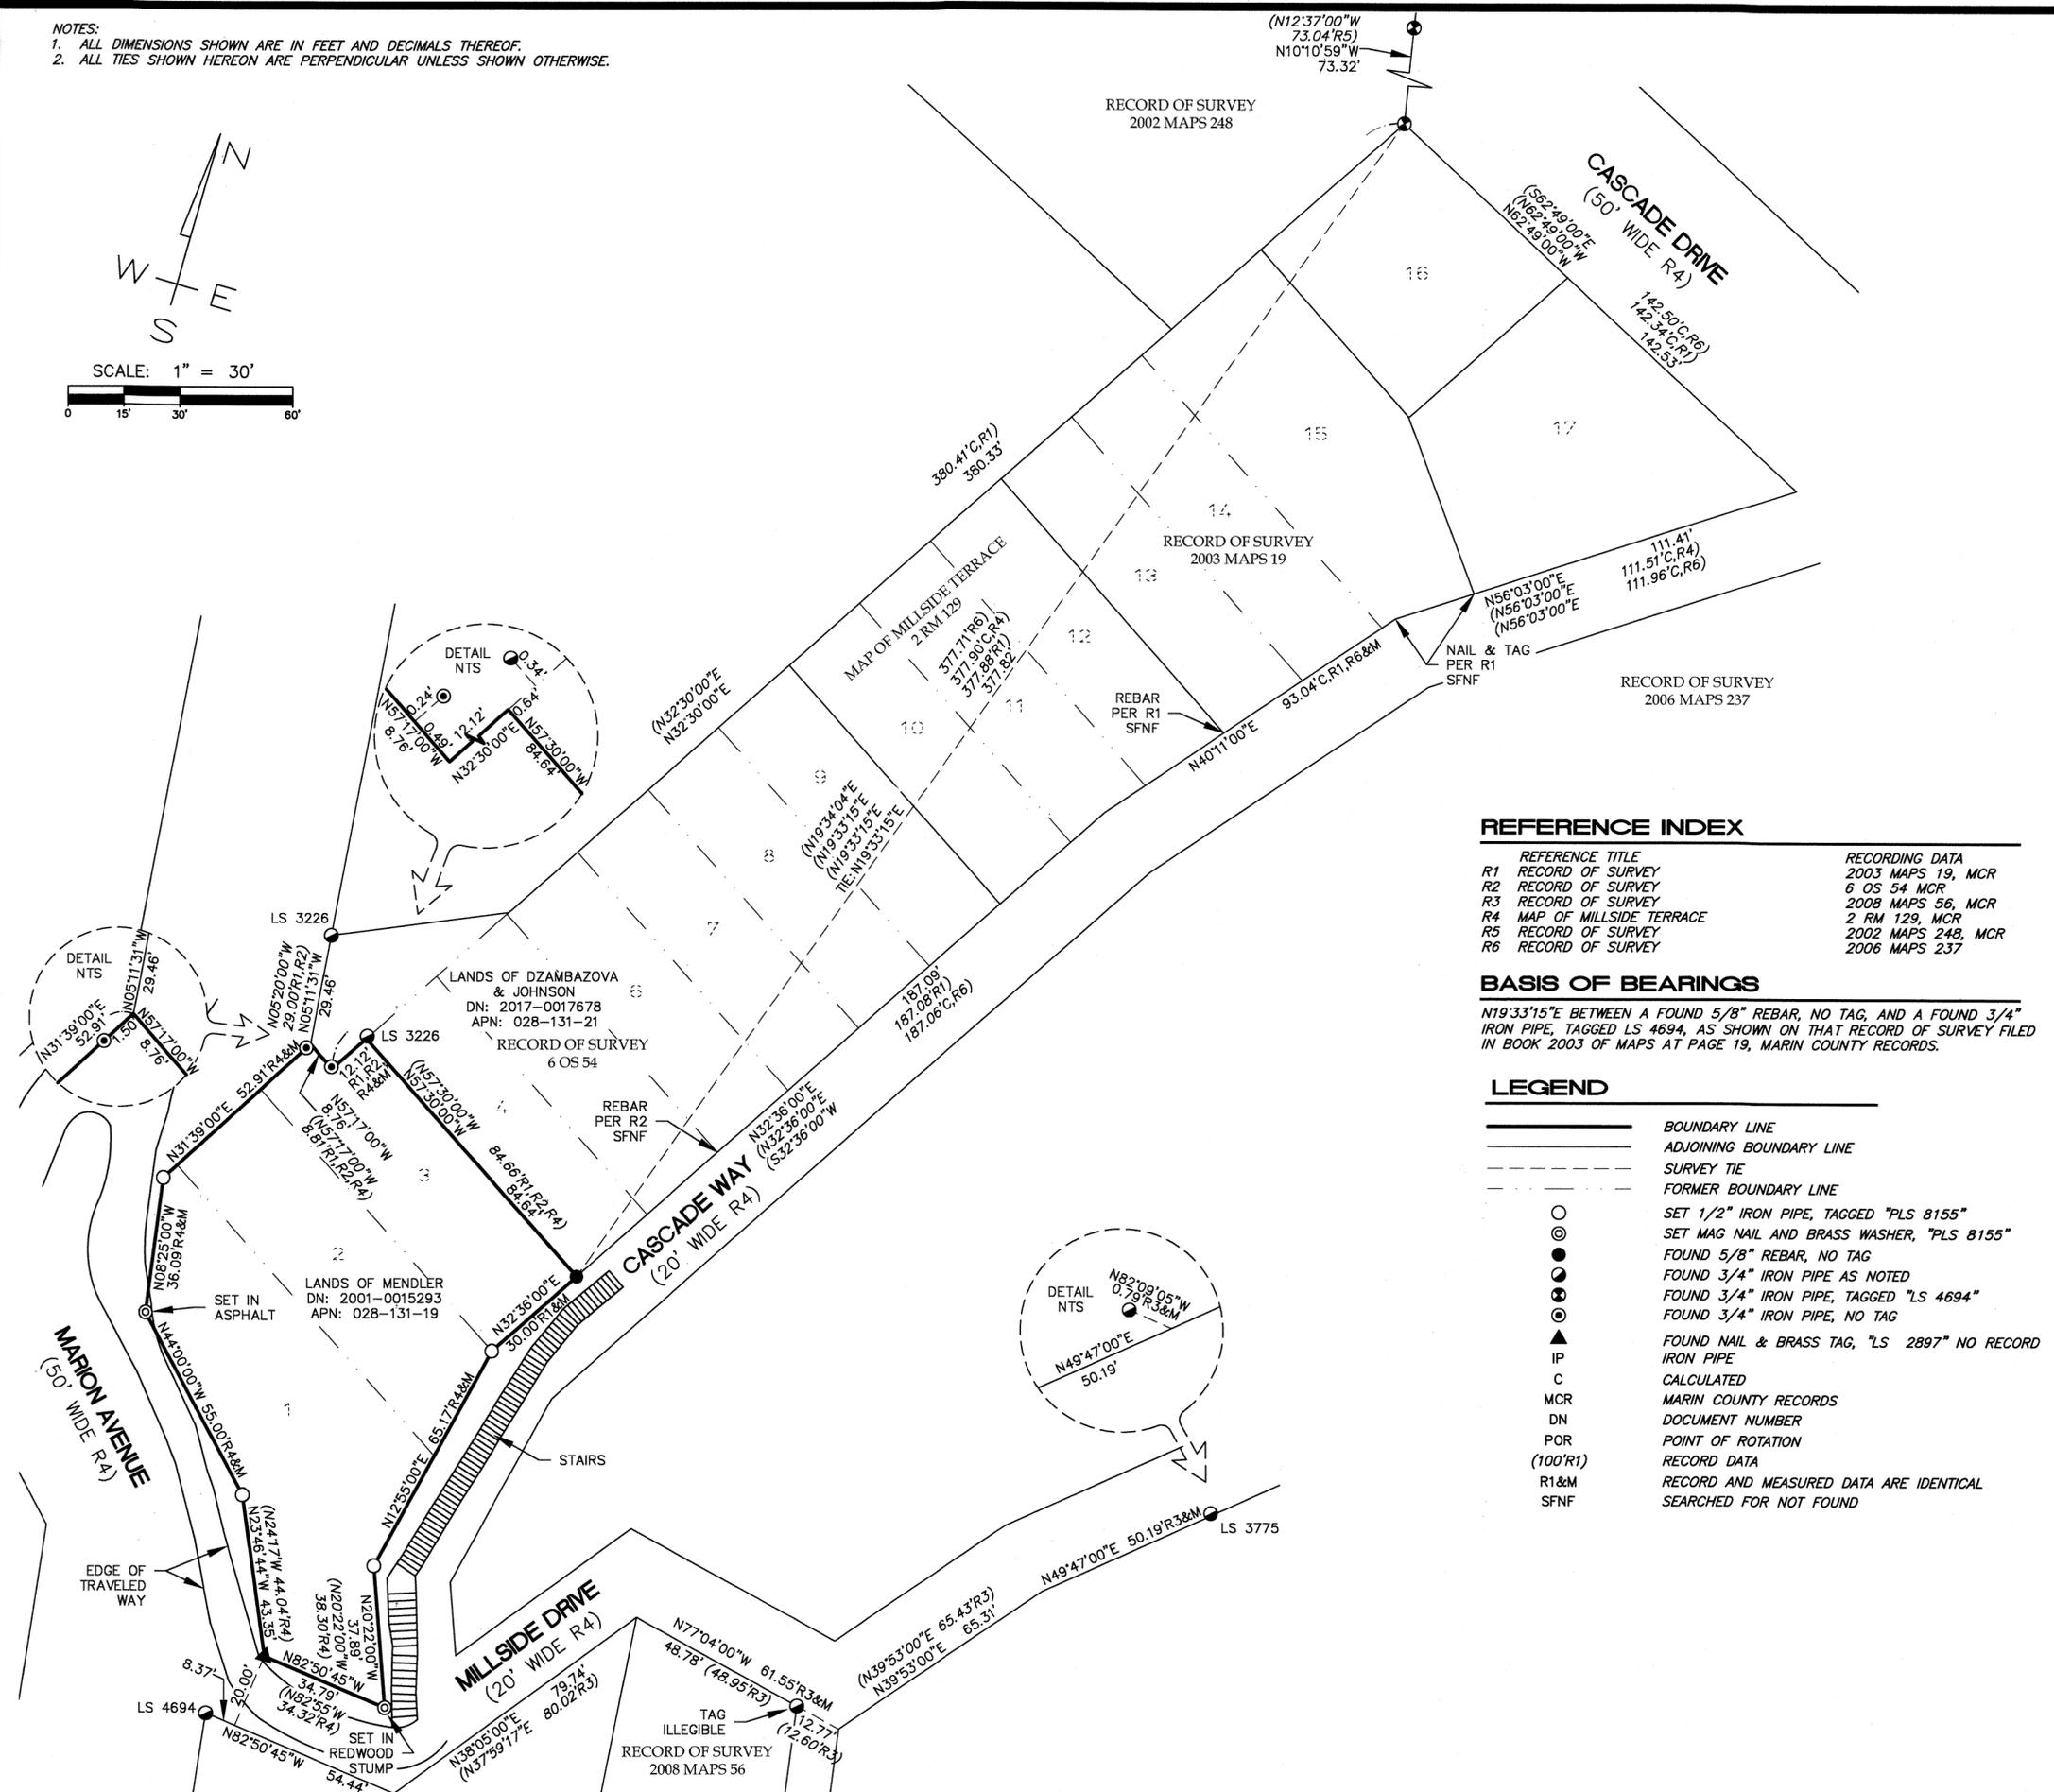


NOTES:
 1. ALL DIMENSIONS SHOWN ARE IN FEET AND DECIMALS THEREOF.
 2. ALL TIES SHOWN HEREON ARE PERPENDICULAR UNLESS SHOWN OTHERWISE.

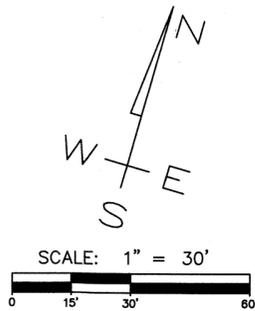

VICINITY MAP NTS

SURVEYOR'S STATEMENT

THIS MAP CORRECTLY REPRESENTS A SURVEY MADE BY ME OR UNDER MY DIRECTION IN CONFORMANCE WITH THE REQUIREMENTS OF THE PROFESSIONAL LAND SURVEYORS' ACT AT THE REQUEST OF CHARLES MENDLER IN FEBRUARY, 2022.

Steven J. Klein 12/9/22
 STEVEN J. KLEIN, P.L.S. 8155
 LICENSED LAND SURVEYOR
 STEVEN J. KLEIN
 No. 8155
 STATE OF CALIFORNIA

RECORDER'S STATEMENT

FILED THIS 16th DAY OF December, 2022.
 AT 8:54A.M. IN BOOK 2022 OF MAPS, AT PAGE 242 AT THE REQUEST OF MARIN COUNTY DEPARTMENT OF PUBLIC WORKS.

SERIAL NO. 2022-0040401 SHELLY SCOTT
 COUNTY RECORDER
 FEE: 584
J. L.
 BY: DEPUTY COUNTY RECORDER

REFERENCE INDEX

REFERENCE TITLE	RECORDING DATA
R1 RECORD OF SURVEY	2003 MAPS 19, MCR
R2 RECORD OF SURVEY	6 OS 54 MCR
R3 RECORD OF SURVEY	2008 MAPS 56, MCR
R4 MAP OF MILLSIDE TERRACE	2 RM 129, MCR
R5 RECORD OF SURVEY	2002 MAPS 248, MCR
R6 RECORD OF SURVEY	2006 MAPS 237

BASIS OF BEARINGS

N19°33'15"E BETWEEN A FOUND 5/8" REBAR, NO TAG, AND A FOUND 3/4" IRON PIPE, TAGGED LS 4694, AS SHOWN ON THAT RECORD OF SURVEY FILED IN BOOK 2003 OF MAPS AT PAGE 19, MARIN COUNTY RECORDS.

LEGEND

- BOUNDARY LINE
- ADJOINING BOUNDARY LINE
- - - SURVEY TIE
- - - FORMER BOUNDARY LINE
- SET 1/2" IRON PIPE, TAGGED "PLS 8155"
- ⊙ SET MAG NAIL AND BRASS WASHER, "PLS 8155"
- FOUND 5/8" REBAR, NO TAG
- FOUND 3/4" IRON PIPE AS NOTED
- FOUND 3/4" IRON PIPE, TAGGED "LS 4694"
- FOUND 3/4" IRON PIPE, NO TAG
- ▲ FOUND NAIL & BRASS TAG, "LS 2897" NO RECORD
- IP IRON PIPE
- C CALCULATED
- MCR MARIN COUNTY RECORDS
- DN DOCUMENT NUMBER
- POR POINT OF ROTATION
- (100°R1) RECORD DATA
- R1&M RECORD AND MEASURED DATA ARE IDENTICAL
- SFNF SEARCHED FOR NOT FOUND

COUNTY SURVEYOR'S STATEMENT

THIS MAP HAS BEEN EXAMINED IN ACCORDANCE WITH SECTION 8766 OF THE PROFESSIONAL LAND SURVEYORS' ACT THIS 12TH DAY OF DECEMBER, 2022.

TRACY W. PARK, P.L.S. 8176
 COUNTY SURVEYOR
Tracy W. Park
 BY: LIONEL KEITH VINCENT, P.L.S. 8248
 DEPUTY COUNTY SURVEYOR
 PROFESSIONAL LAND SURVEYOR
 LIONEL KEITH VINCENT
 L 8248
 STATE OF CALIFORNIA

RECORD OF SURVEY

BEING THE LANDS OF EDWARD & SANDRA MENDLER, AS DESCRIBED IN THAT GRANT DEED RECORDED AS DOCUMENT NO. 2001-015293 OF OFFICIAL RECORDS, MARIN COUNTY RECORDS, LYING WITHIN THE CITY OF MILL VALLEY

COUNTY OF MARIN STATE OF CALIFORNIA

dvc group
DVC GROUP
 CIVIL ENGINEERING • LAND SURVEYING
 513 CENTER STREET
 HEALDSBURG, CA 95448
 (707) 395-0968