

COUNTY SURVEYOR'S STATEMENT:

THIS MAP HAS BEEN EXAMINED IN ACCORDANCE WITH SECTION 8766 OF THE PROFESSIONAL LAND SURVEYORS' ACT THIS 19th DAY OF December, 2022.

T.W. Park

TRACY W. PARK, PLS 8176 - COUNTY SURVEYOR




LINETYPE LEGEND

- ADJACENT PROPERTY LINE
- BOUNDARY LINE THIS SURVEY
- x-x-x- EXISTING FENCE LINE



LEGEND:

- FOUND MONUMENT AS NOTED
- SET 1/2" REBAR, TAGGED PLS 9471 UNLESS OTHERWISE DESIGNATED
- () MAP DATA PER RECORD REFERENCE, AS SHOWN.
- APN ASSESSOR'S PARCEL NO.
- C.C. CALCULATED CORNER
- F.P. FENCE POST
- (R#) MAP REFERENCE DOCUMENTS
- R&C RECORD AND CALCULATED
- R&M RECORD AND MEASURED
- SFNF SEARCHED FOR NOT FOUND
- (T) TOTAL
- C CALCULATED

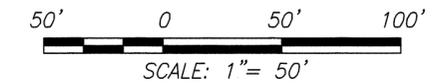

RECORDER'S STATEMENT:

FILED THIS 23rd DAY OF December, 2022 AT 8:20 AM IN BOOK 2022 OF MAPS AT PAGE 250, AT THE REQUEST OF THE MARIN COUNTY DEPARTMENT OF PUBLIC WORKS.

SHELLY SCOTT
COUNTY RECORDER

Shelly Scott

BY: DEPUTY COUNTY RECORDER

GENERAL NOTES:

1. ALL DIMENSIONS SHOWN HEREON ARE IN FEET AND DECIMALS THEREOF.
2. THIS RECORD OF SURVEY IS BEING FILED IN COMPLIANCE WITH SECTIONS 8762, a, b.1, b.2, b.3, b.4, & b.5 OF THE PROFESSIONAL LAND SURVEYORS' ACT (8762 PLSA).
3. DATE OF FIELD SURVEY: JULY, 2022

RECORD REFERENCES:

- (R1) 4 RM 96
- (R2) 2016 RS 111
- (R3) 2019 RS 31
- (R4) 09 RS 73

BASIS OF BEARINGS:

THE BASIS OF BEARINGS S 65°57'16" W FOR THIS SURVEY IS BETWEEN THE FOUND 1" IRON BAR AND THE FOUND CHISELED "X" AS SHOWN ON (R2).

SURVEYOR'S STATEMENT:


THIS MAP CORRECTLY REPRESENTS A SURVEY MADE BY ME OR UNDER MY DIRECTION IN CONFORMANCE WITH THE REQUIREMENTS OF THE PROFESSIONAL LAND SURVEYORS' ACT AT THE REQUEST OF STEVE SMITH IN AUGUST OF 2022.



Shane W. Rauch

SHANE W. RAUCH
PLS #9471

08/02/22

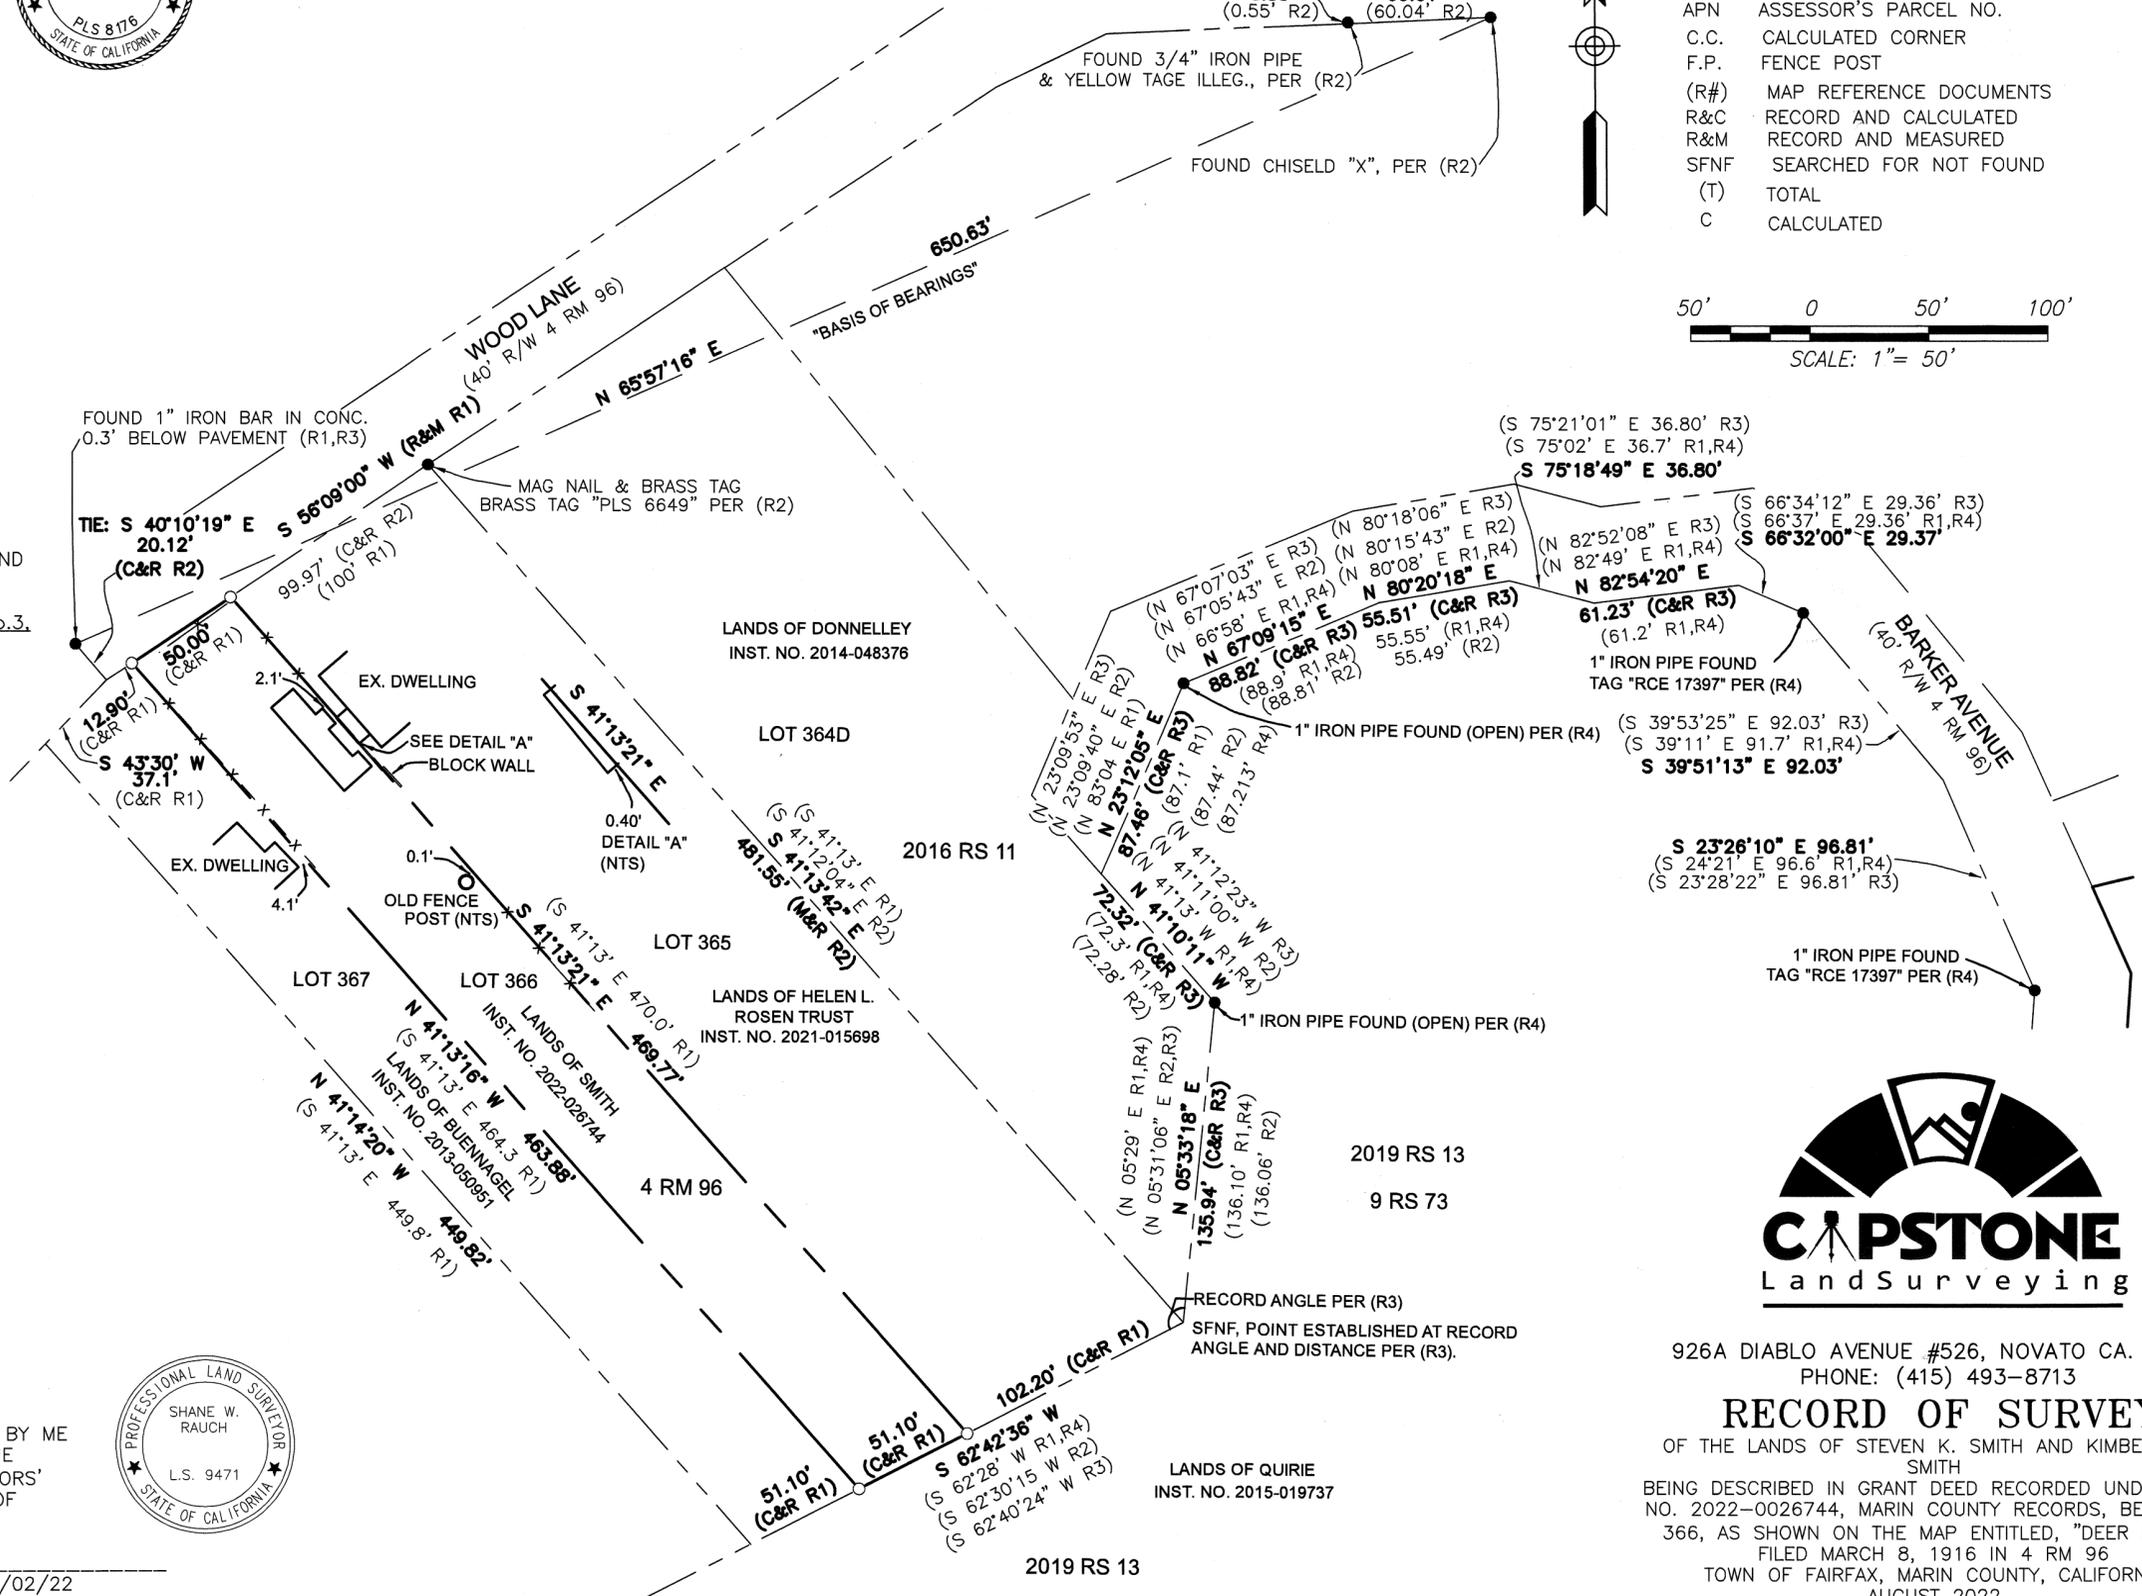

926A DIABLO AVENUE #526, NOVATO CA. 94947
PHONE: (415) 493-8713

RECORD OF SURVEY

OF THE LANDS OF STEVEN K. SMITH AND KIMBERLY L. SMITH
BEING DESCRIBED IN GRANT DEED RECORDED UNDER DOC. NO. 2022-0026744, MARIN COUNTY RECORDS, BEING LOT 366, AS SHOWN ON THE MAP ENTITLED, "DEER PARK", FILED MARCH 8, 1916 IN 4 RM 96
TOWN OF FAIRFAX, MARIN COUNTY, CALIFORNIA
AUGUST 2022
APN 002-081-02