

**RECORD REFERENCES:**

- (R1) 10 OS 09
- (R2) 2014 MAPS 56
- (R3) 2005 MAPS 173
- (R4) MAP OF CITY OF SAUSALITO BY: J.C. OGLESBY 1954
- (R5) 2021 MAPS 103
- (R6) 2009 MAPS 146
- (R7) 34 RS 44
- (R8) 28 RS 91
- (D1) 1990-0010793
- (D2) 2001-0048777
- (D3) 1994-028025
- (D4) 2022-0035986
- (D5) 2021-0022479

**GENERAL NOTES:**

1. ALL DIMENSIONS SHOWN HEREON ARE IN FEET AND DECIMALS THEREOF.
2. DATE OF FIELD SURVEY: DECEMBER, 2022

**BASIS OF BEARINGS:**

THE BASIS OF BEARINGS FOR THIS SURVEY IS (N88°32'46"W) BETWEEN TWO FOUND 6"X6" CONCRETE MONUMENTS LYING ALONG THE SOUTHERLY LINE OF GLEN DRIVE OF WHICH THE EASTERLY CONCRETE MONUMENT IS SHOWN ON THE RECORD OF SURVEY FILED IN BOOK 10 OF SURVEYS AT PAGE 9, AND THE WESTERLY CONCRETE MONUMENT IS REFERENCED IN DN:1990-0010793, MARIN COUNTY RECORDS.

**RECORDER'S STATEMENT:**

FILED THIS 5<sup>TH</sup> DAY OF MAY, 2023 AT 10:00 AM. IN BOOK 2023 OF MAPS AT PAGE 89, AT THE REQUEST OF THE MARIN COUNTY DEPARTMENT OF PUBLIC WORKS.

**SHELLY SCOTT**  
COUNTY RECORDER

**\$84**  
FEE  
**2023-0011344**  
SERIAL NO.

( )	RECORD AS SHOWN
APN	ASSESSOR'S PARCEL NO.
BD/WP	BRASS DISK WITH PUNCH
CONC.	CONCRETE
DN:	DOCUMENT NUMBER
NTS	NOT TO SCALE
YP.PLUG	YELLOW PLASTIC PLUG
YP.CAP	YELLOW PLASTIC CAP
(R#)	MAP REFERENCE DOCUMENTS
MCR	MARIN COUNTY RECORDS
M&R	MEASURED AND RECORD PER (R1)
N&T	NAIL AND TAG
R/W	RIGHT OF WAY
SFNF	SEARCHED FOR NOT FOUND

**LEGEND:**

- FOUND WELL STREET MONUMENT AS NOTED
- FOUND 1/2" RBR AS NOTED
- FOUND MAG AND WASHER PLS 5290 (PER R2)
- FOUND 6"X6" CONCRETE MONUMENT (PER R1, R7,R8, & DN:90-10793 MCR)
- ✕ FOUND CUT X (PER R1)
- SET 3/4" IRON PIPE WITH YELLOW PLASTIC PLUG "RCE 12094"
- ⊗ SET 1/2" REBAR WITH YELLOW PLASTIC CAP "RCE 12094" IN WOOD RAILROAD TIE
- ⊙ SET NAIL & TAG "RCE 12094"

**LINETYPE LEGEND**

- ADJACENT PROPERTY LINE
- BOUNDARY LINE THIS SURVEY
- STREET CENTERLINE
- - - TIE LINE

**COUNTY SURVEYOR'S STATEMENT:**

THIS MAP HAS BEEN EXAMINED IN ACCORDANCE WITH SECTION 8766 OF THE PROFESSIONAL LAND SURVEYORS' ACT THIS 1<sup>ST</sup> DAY OF MAY 2023

TRACY W. PARK, PLS 8176 - COUNTY SURVEYOR

BY: **Lionel Keith Vincent**, PLS 8248, DEPUTY COUNTY SURVEYOR



**RECORD OF SURVEY**

OF THE LANDS OF RUSSELL & CASEY DESCRIBED IN DN: 90-10793, MARIN COUNTY RECORDS CITY OF SAUSALITO, COUNTY OF MARIN, STATE OF CALIFORNIA FEBRUARY 2023

APN:(065-112-20) JOB#:22-204 SHEET 1 OF 1 SHEET

**OBERKAMPER & ASSOCIATES**  
CIVIL ENGINEERS INC.


7200 REDWOOD BLVD SUITE 308 NOVATO, CA 94945  
PHONE: (415) 897-2800



**SURVEYOR'S STATEMENT:**

THIS MAP CORRECTLY REPRESENTS A SURVEY MADE BY ME OR UNDER MY DIRECTION IN CONFORMANCE WITH THE REQUIREMENTS OF THE PROFESSIONAL LAND SURVEYORS' ACT AT THE REQUEST OF MARY CASEY IN OCTOBER 2022.

**Leon E. Oberkamper** 4-20-2023  
LEON E. OBERKAMPER DATE  
RCE 12094

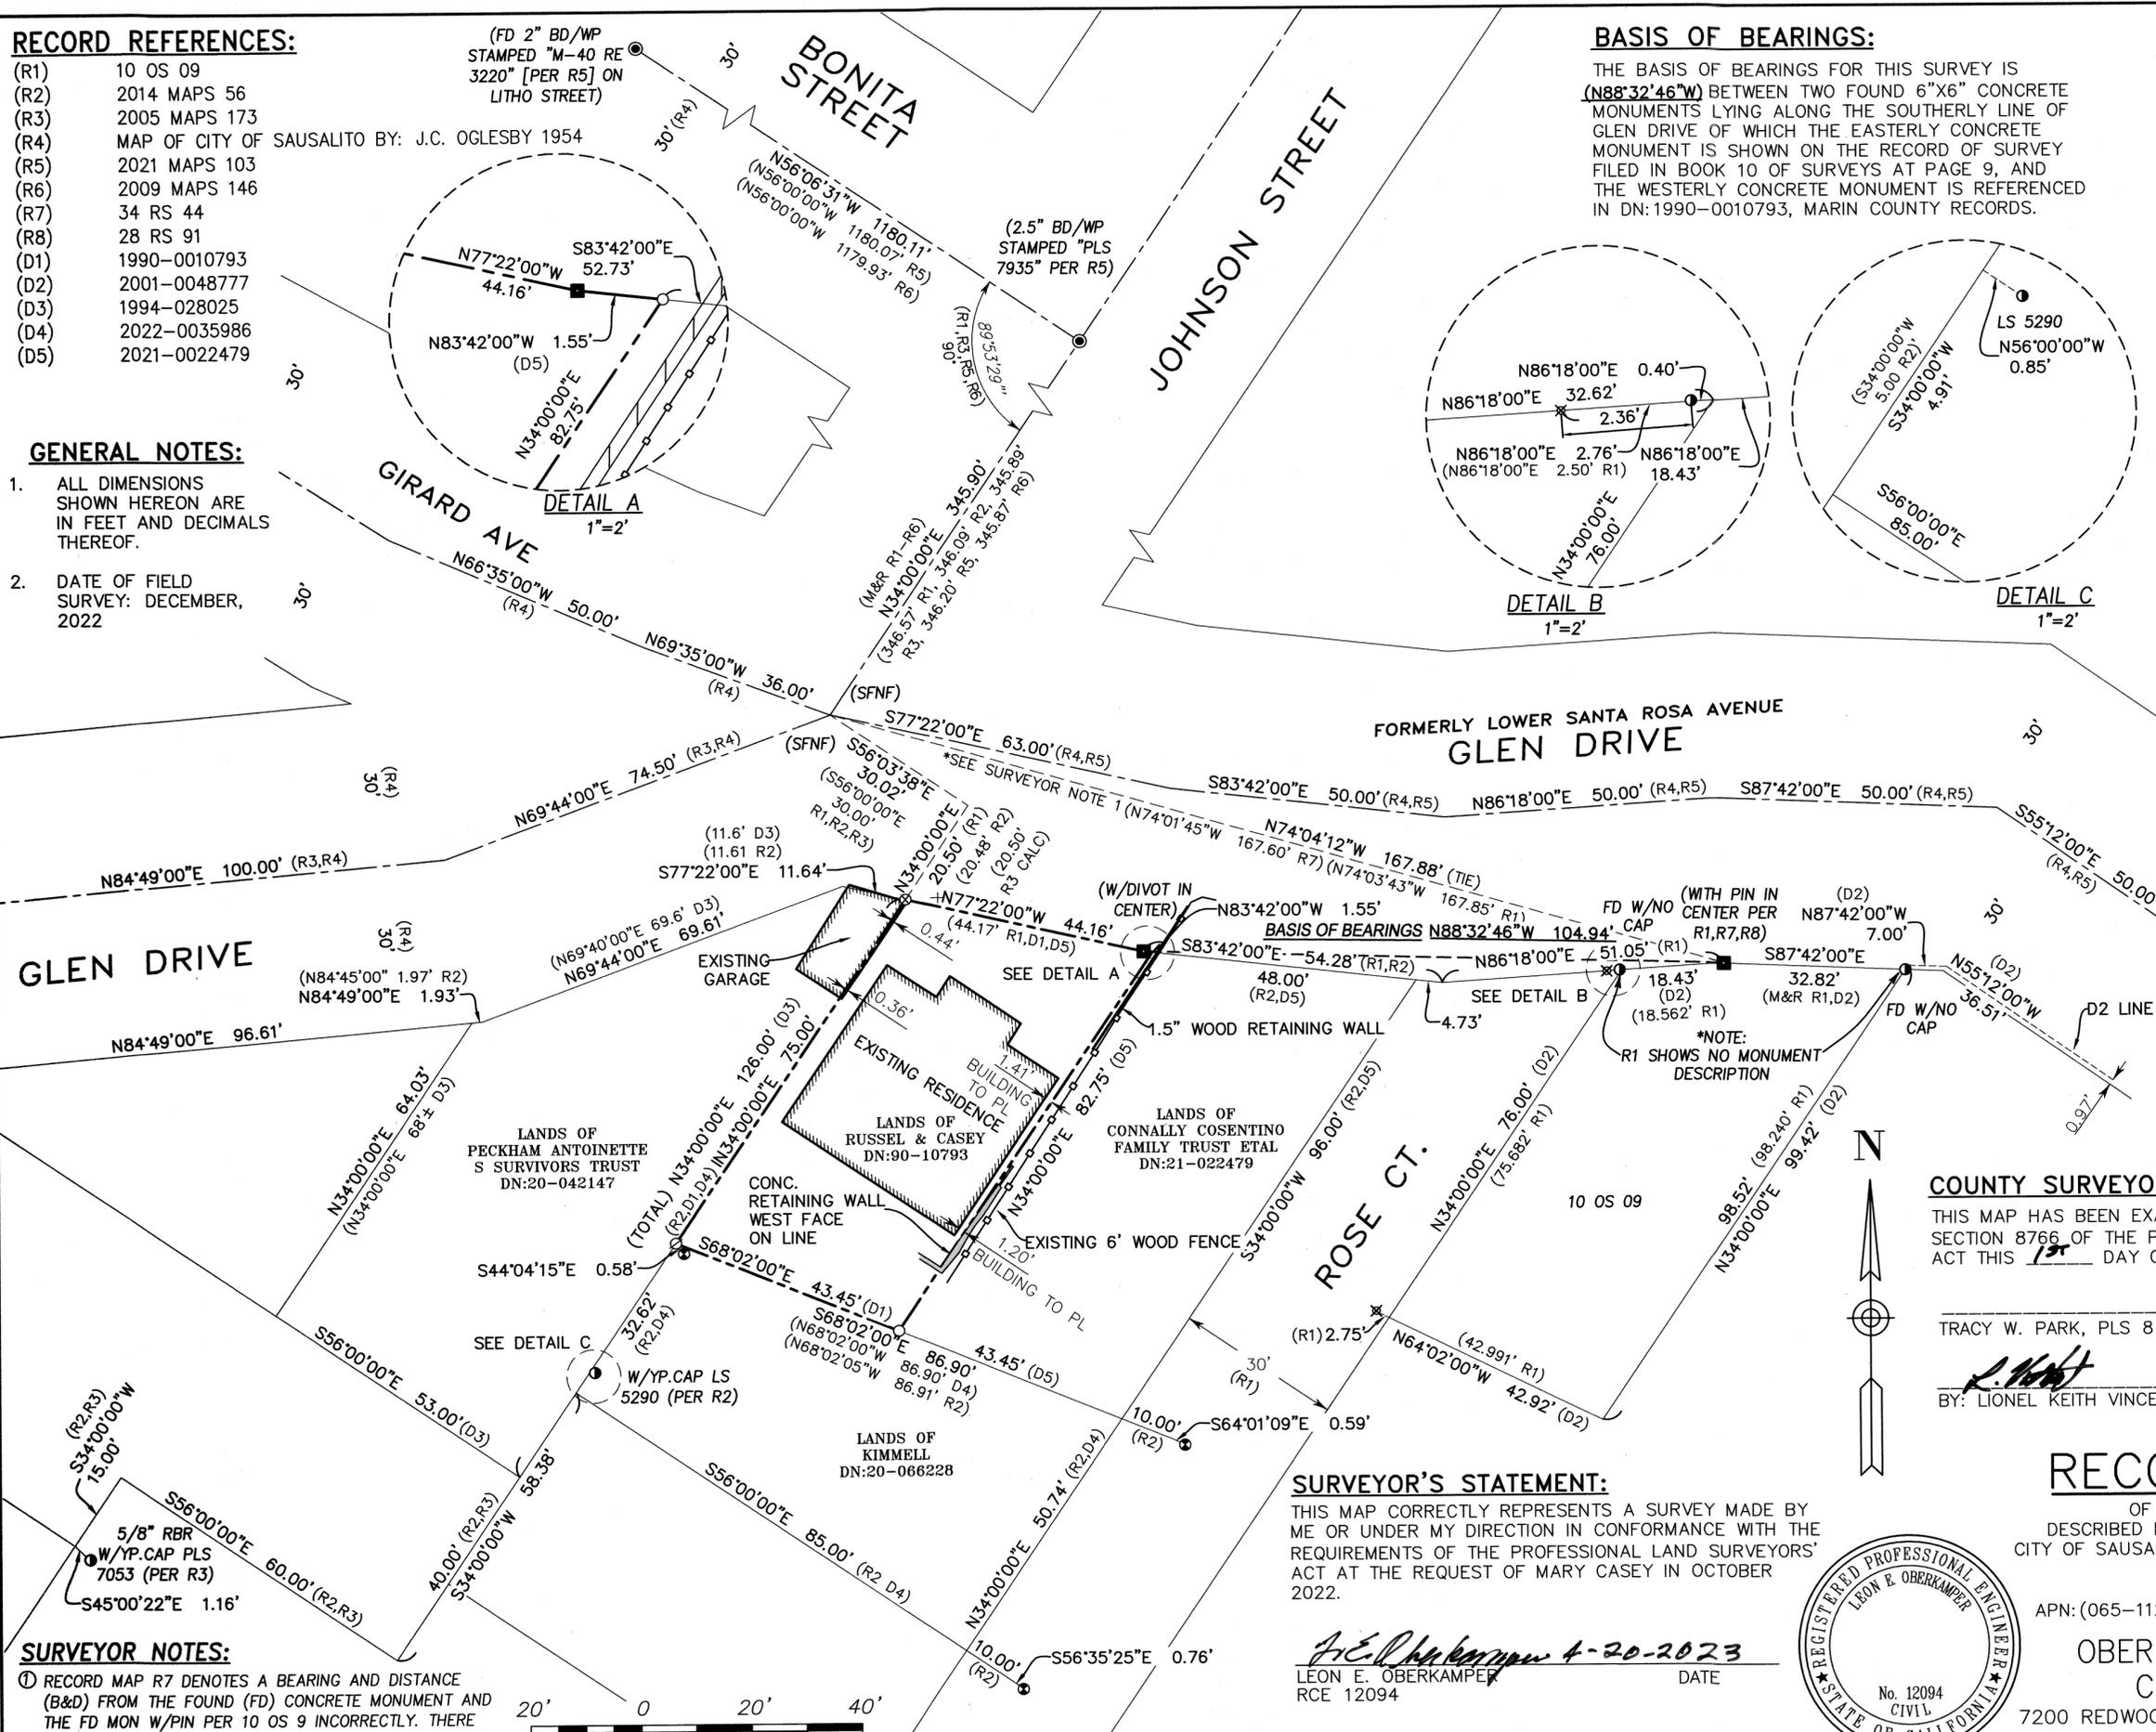

**SURVEYOR NOTES:**

- 1 RECORD MAP R7 DENOTES A BEARING AND DISTANCE (B&D) FROM THE FOUND (FD) CONCRETE MONUMENT AND THE FD MON W/PIN PER 10 OS 9 INCORRECTLY. THERE IS NO MAP B&D FROM THIS MONUMENT, ONLY B&D'S TO A FD LEAD & TAG AND A FD CROSS

