

SURVEYOR'S STATEMENT

THIS MAP CORRECTLY REPRESENTS A SURVEY MADE BY ME OR UNDER MY DIRECTION IN CONFORMANCE WITH THE REQUIREMENTS OF THE PROFESSIONAL LAND SURVEYORS' ACT, AT THE REQUEST OF ARASH SALKHI, IN FEBRUARY, 2023.

Piotr Zieba 06-20-2023
PIOTR ZIEBA, P.L.S. 6246


COUNTY SURVEYOR'S STATEMENT

THIS MAP HAS BEEN EXAMINED IN ACCORDANCE WITH SECTION 8766 OF THE PROFESSIONAL LAND SURVEYORS' ACT THIS 26TH DAY OF JUNE, 2023.

TRACY W. PARK, P.L.S. 8176
COUNTY SURVEYOR
L. Vincent
LIONEL KEITH VINCENT, P.L.S. 8248
DEPUTY COUNTY SURVEYOR

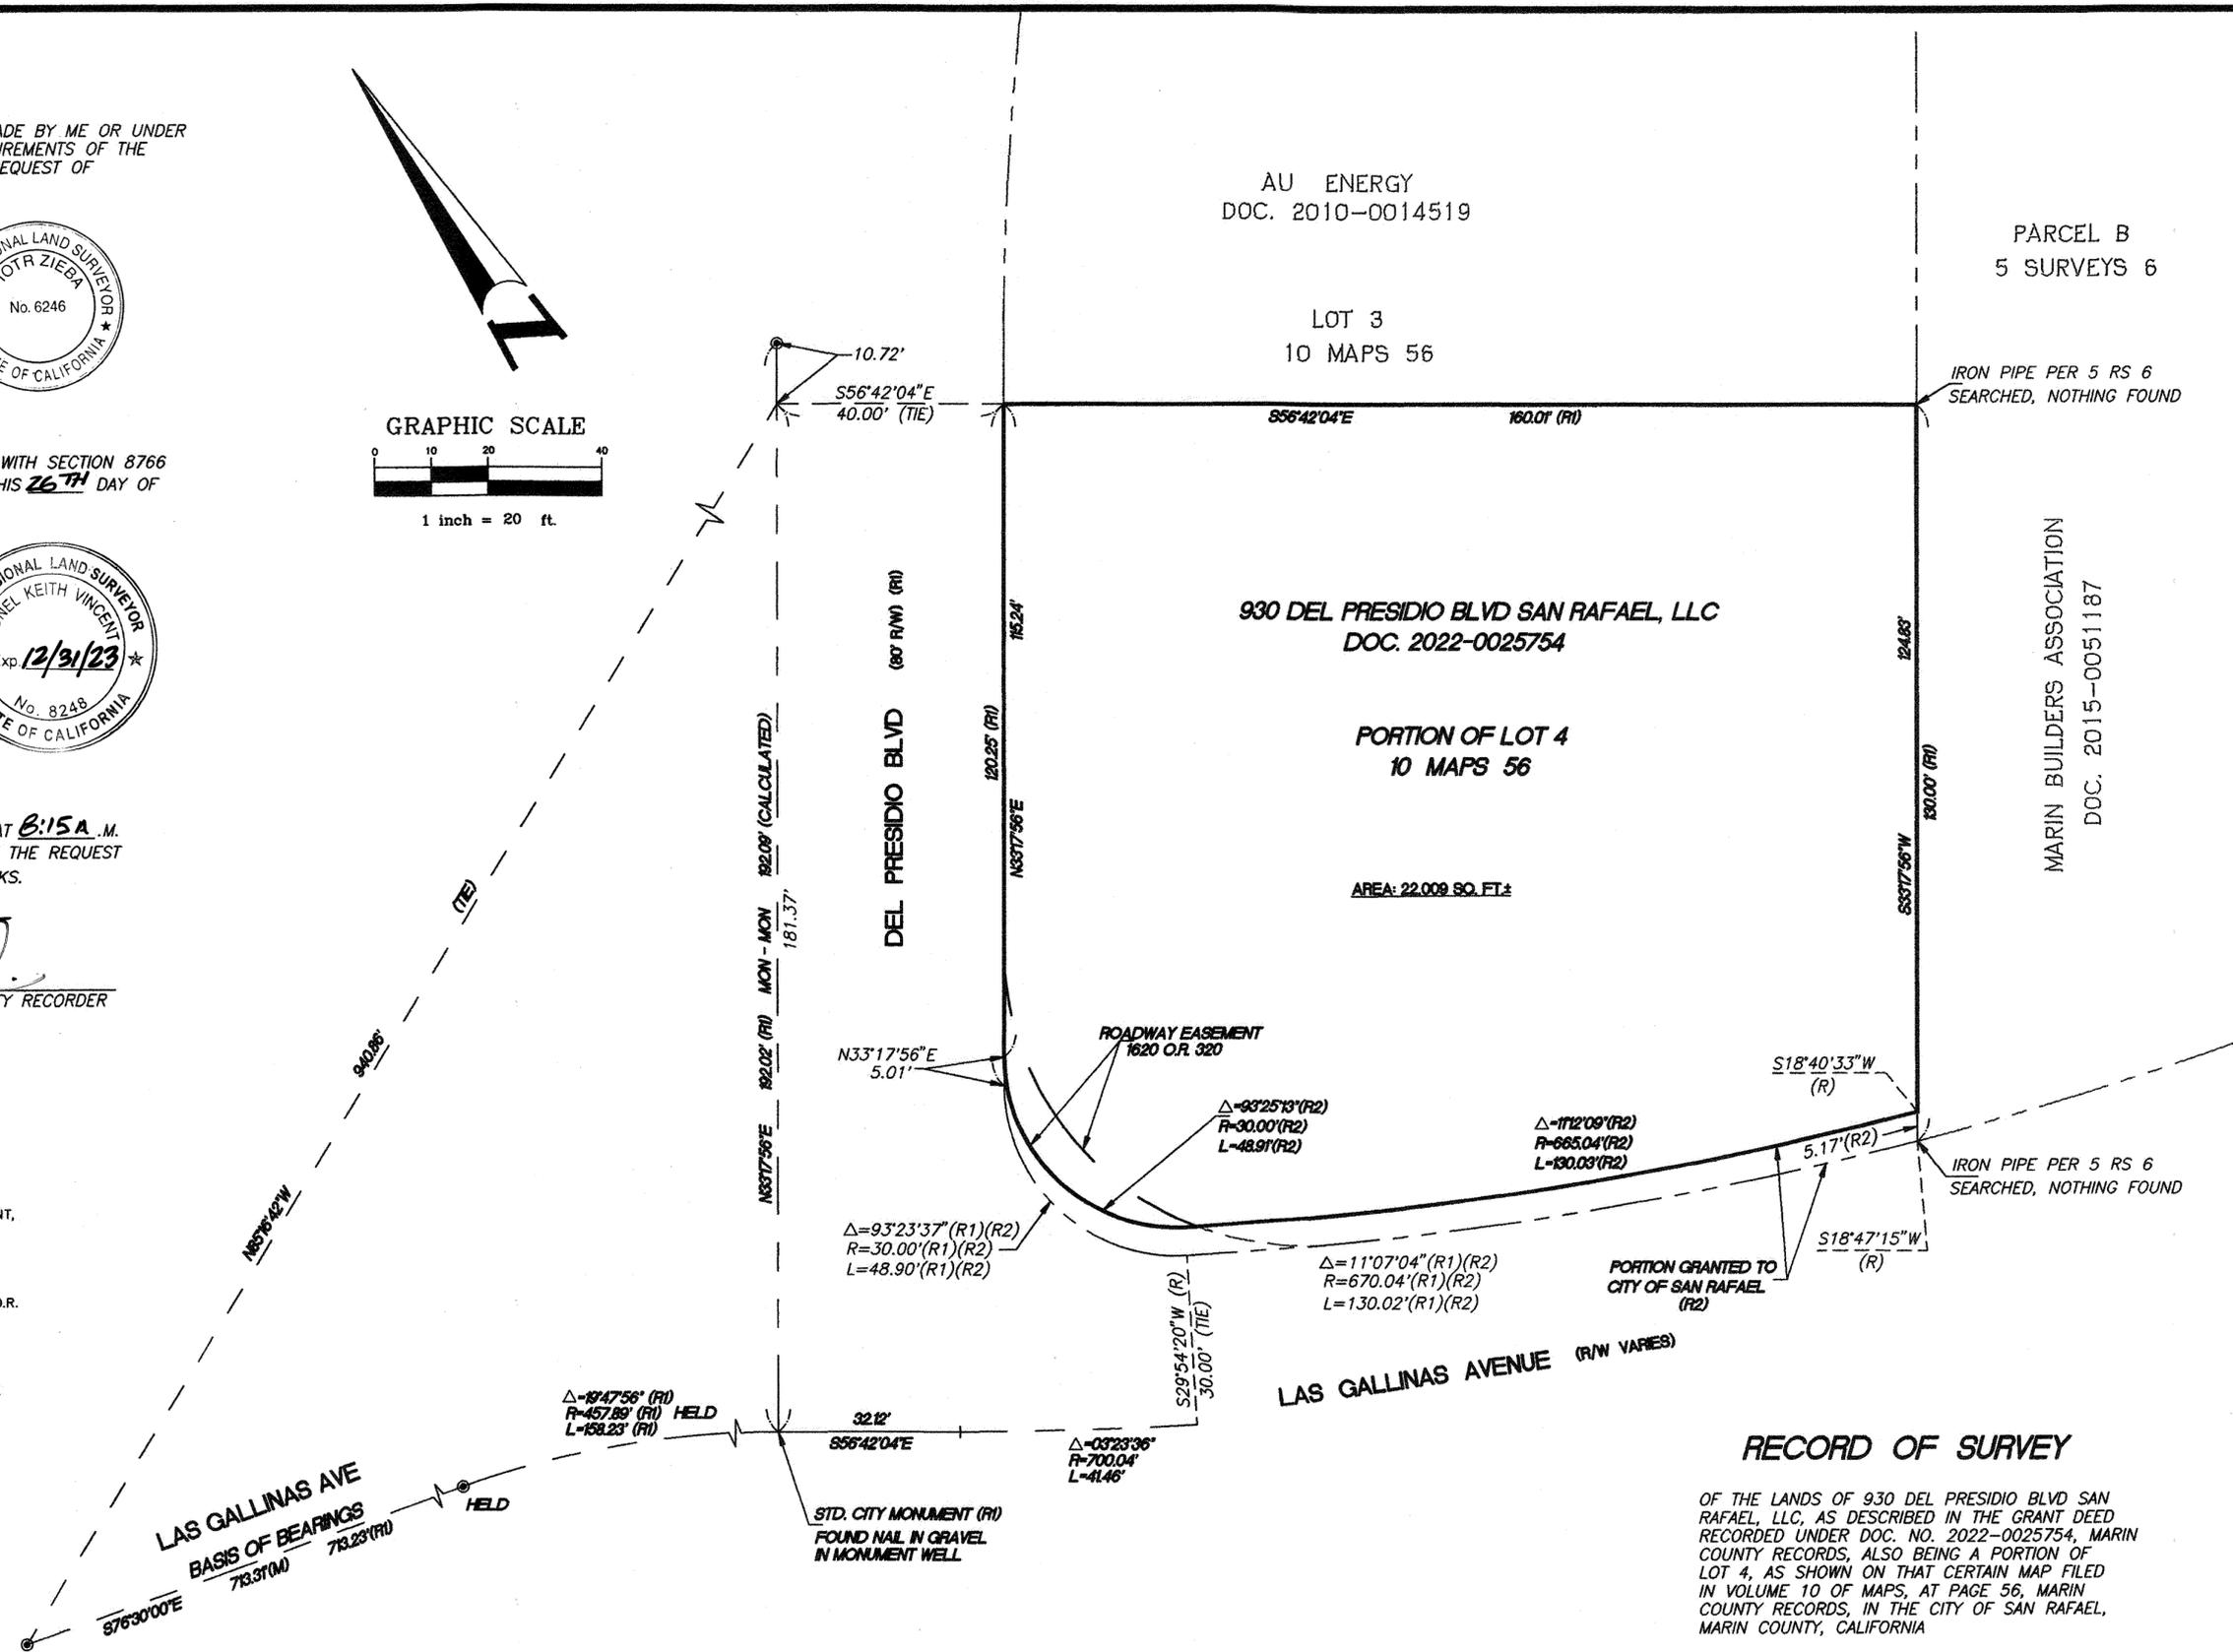
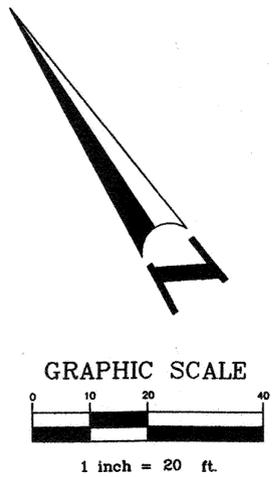

RECORDER'S STATEMENT

FILED THIS 29TH DAY OF JUNE, 2023, AT 8:15 A. M.
IN BOOK 2023 OF MAPS AT PAGE 125, AT THE REQUEST
OF MARIN COUNTY DEPARTMENT OF PUBLIC WORKS.

SERIAL NO. 2023-0016264 FEE \$84
BY: *[Signature]*
DEPUTY COUNTY RECORDER

LEGEND

- FOUND STREET MONUMENT, 1/4" PIN IN CONCRETE IN MONUMENT WELL, PER 10 M 56
- R1 DATA PER 10 MAPS 56
- R2 DATA PER 83-064857 O.R.
- M MEASURED
- (R) RADIAL BEARING
- SUBJECT PROPERTY LINE
- - - SOUTHERLY LINE OF LOT 4, 10 MAPS 56
- EASEMENT LINE



RECORD OF SURVEY

OF THE LANDS OF 930 DEL PRESIDIO BLVD SAN RAFAEL, LLC, AS DESCRIBED IN THE GRANT DEED RECORDED UNDER DOC. NO. 2022-0025754, MARIN COUNTY RECORDS, ALSO BEING A PORTION OF LOT 4, AS SHOWN ON THAT CERTAIN MAP FILED IN VOLUME 10 OF MAPS, AT PAGE 56, MARIN COUNTY RECORDS, IN THE CITY OF SAN RAFAEL, MARIN COUNTY, CALIFORNIA

APRIL, 2023

SCALE: 1"=20"

ZIEBATECH LAND SURVEYING
9925 WINDSOR WAY
SAN RAMON, CALIFORNIA 94583
(925) 551-0108