
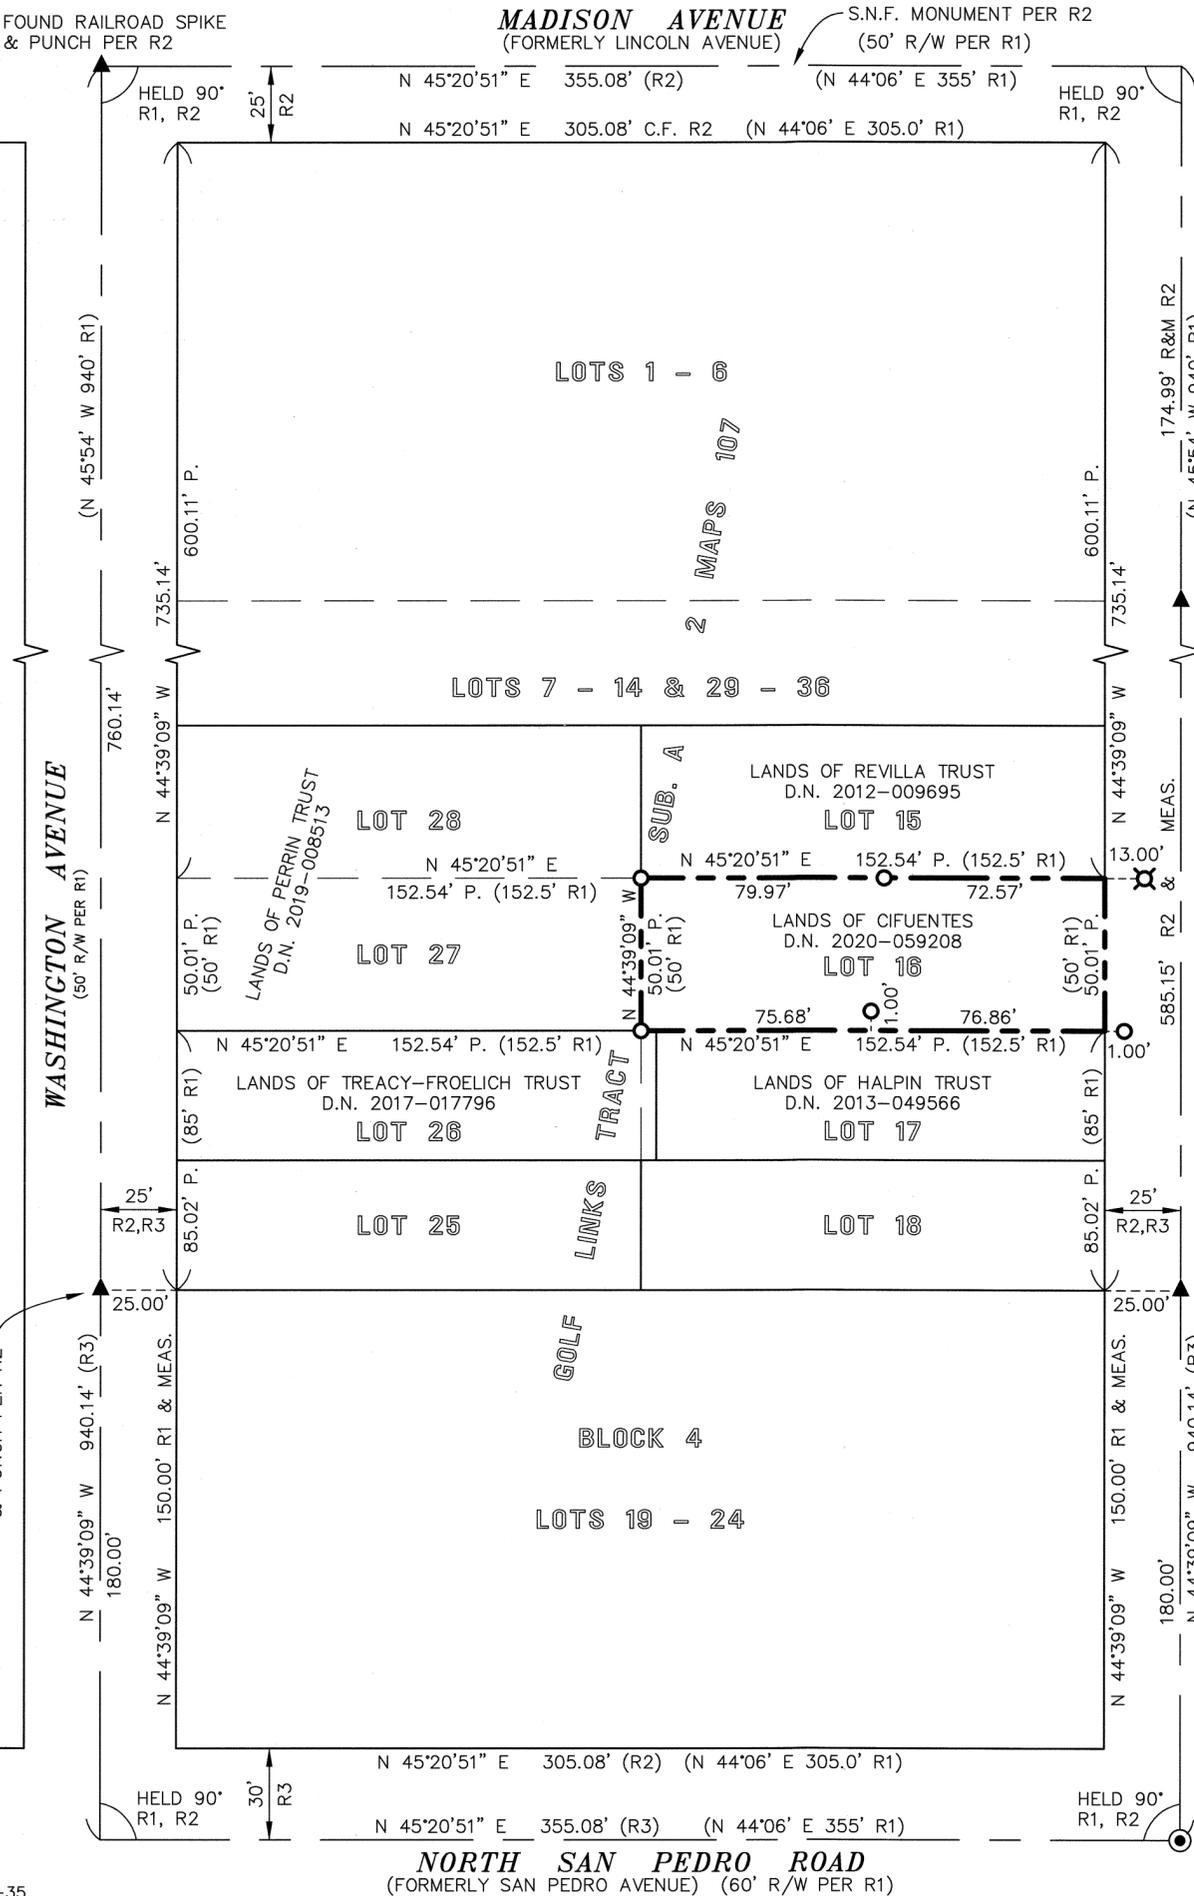


RECORD OF SURVEY

LANDS OF CIFUENTES
D.N. 2020-059208, REC. NOVEMBER 23, 2020
AND BEING LOT 16 IN BLOCK 4, MAP OF
SUBDIVISION A OF GOLF LINKS TRACT
NEAR SAN RAFAEL, 2 MAPS 107
MARIN COUNTY RECORDS

SAN RAFAEL, MARIN COUNTY, CALIFORNIA
SCALE 1"=40' APRIL 2023

DMG ENGINEERING, INC.
30 OAKVUE CT, PLEASANT HILL, CA 94523
PHONE (925) 787-0463 • FAX (925) 287-8503

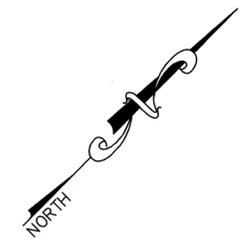

LEGEND

- BOUNDARY
- CENTER LINE
- LOT LINE PER R1
- FOUND STREET MONUMENT (AS NOTED)
- FOUND RAILROAD SPIKE (AS NOTED)
- SET 5/8" REBAR & PLASTIC CAP "PLS 8475"
- SET NAIL & 1-1/4" WASHER "PLS 8475"
- REFERENCE INFORMATION (R#)
- DOCUMENT NUMBER D.N.
- PRORATED DISTANCE P.
- SEARCHED FOR, NOT FOUND S.N.F.

REFERENCES

- R1 GOLF LINKS TRACT SUB. A, 2 MAPS 107
- R2 RECORD OF SURVEY 11 O.S. 61
- R3 RECORD OF SURVEY, 15 O.S. 46

SURVEYOR'S STATEMENT

THIS MAP CORRECTLY REPRESENTS A SURVEY MADE BY ME OR UNDER MY DIRECTION IN CONFORMANCE WITH THE REQUIREMENTS OF THE PROFESSIONAL LAND SURVEYORS' ACT AT THE REQUEST OF FERNANDO CIFUENTES IN APRIL 2023.

Dylan M. Gonsalves
DYLAN GONSALVES DATE 7/21/23
P.L.S. 8475



COUNTY SURVEYOR'S STATEMENT

THIS MAP HAS BEEN EXAMINED IN ACCORDANCE WITH SECTION 8766 OF THE PROFESSIONAL LAND SURVEYORS' ACT THIS 24TH DAY OF JULY, 2023.

TRACY W. PARK, P.L.S. 8176
COUNTY SURVEYOR

BY: *Lionel Keith Vincent*
LIONEL KEITH VINCENT, P.L.S. 8248
DEPUTY COUNTY SURVEYOR



RECORDER'S STATEMENT

FILED THIS 27 DAY OF JULY, 2023 AT 1:00 Pm
IN BOOK 2023 OF MAPS, AT PAGE 135, AT THE REQUEST
OF THE MARIN COUNTY DEPARTMENT OF PUBLIC WORKS.

SERIAL No: 2023-0018745 FEE: \$84-

COUNTY RECORDER
BY: *[Signature]*
DEPUTY COUNTY RECORDER

NOTES

1. THIS RECORD OF SURVEY IS BEING FILED IN COMPLIANCE WITH SECTION 8762 OF THE PROFESSIONAL LAND SURVEYORS' ACT, SUBDIVISION A.
2. FIELD SURVEYS WERE PERFORMED IN APRIL 2023.
3. DISTANCES SHOWN ARE IN FEET AND DECIMALS THEREOF.
4. TIES ARE AT RIGHT ANGLES.
5. EASEMENTS, IF ANY, ARE NOT SHOWN.
6. MONUMENT LOCATIONS MAY BE EXAGGERATED FOR CLARITY.

