


196

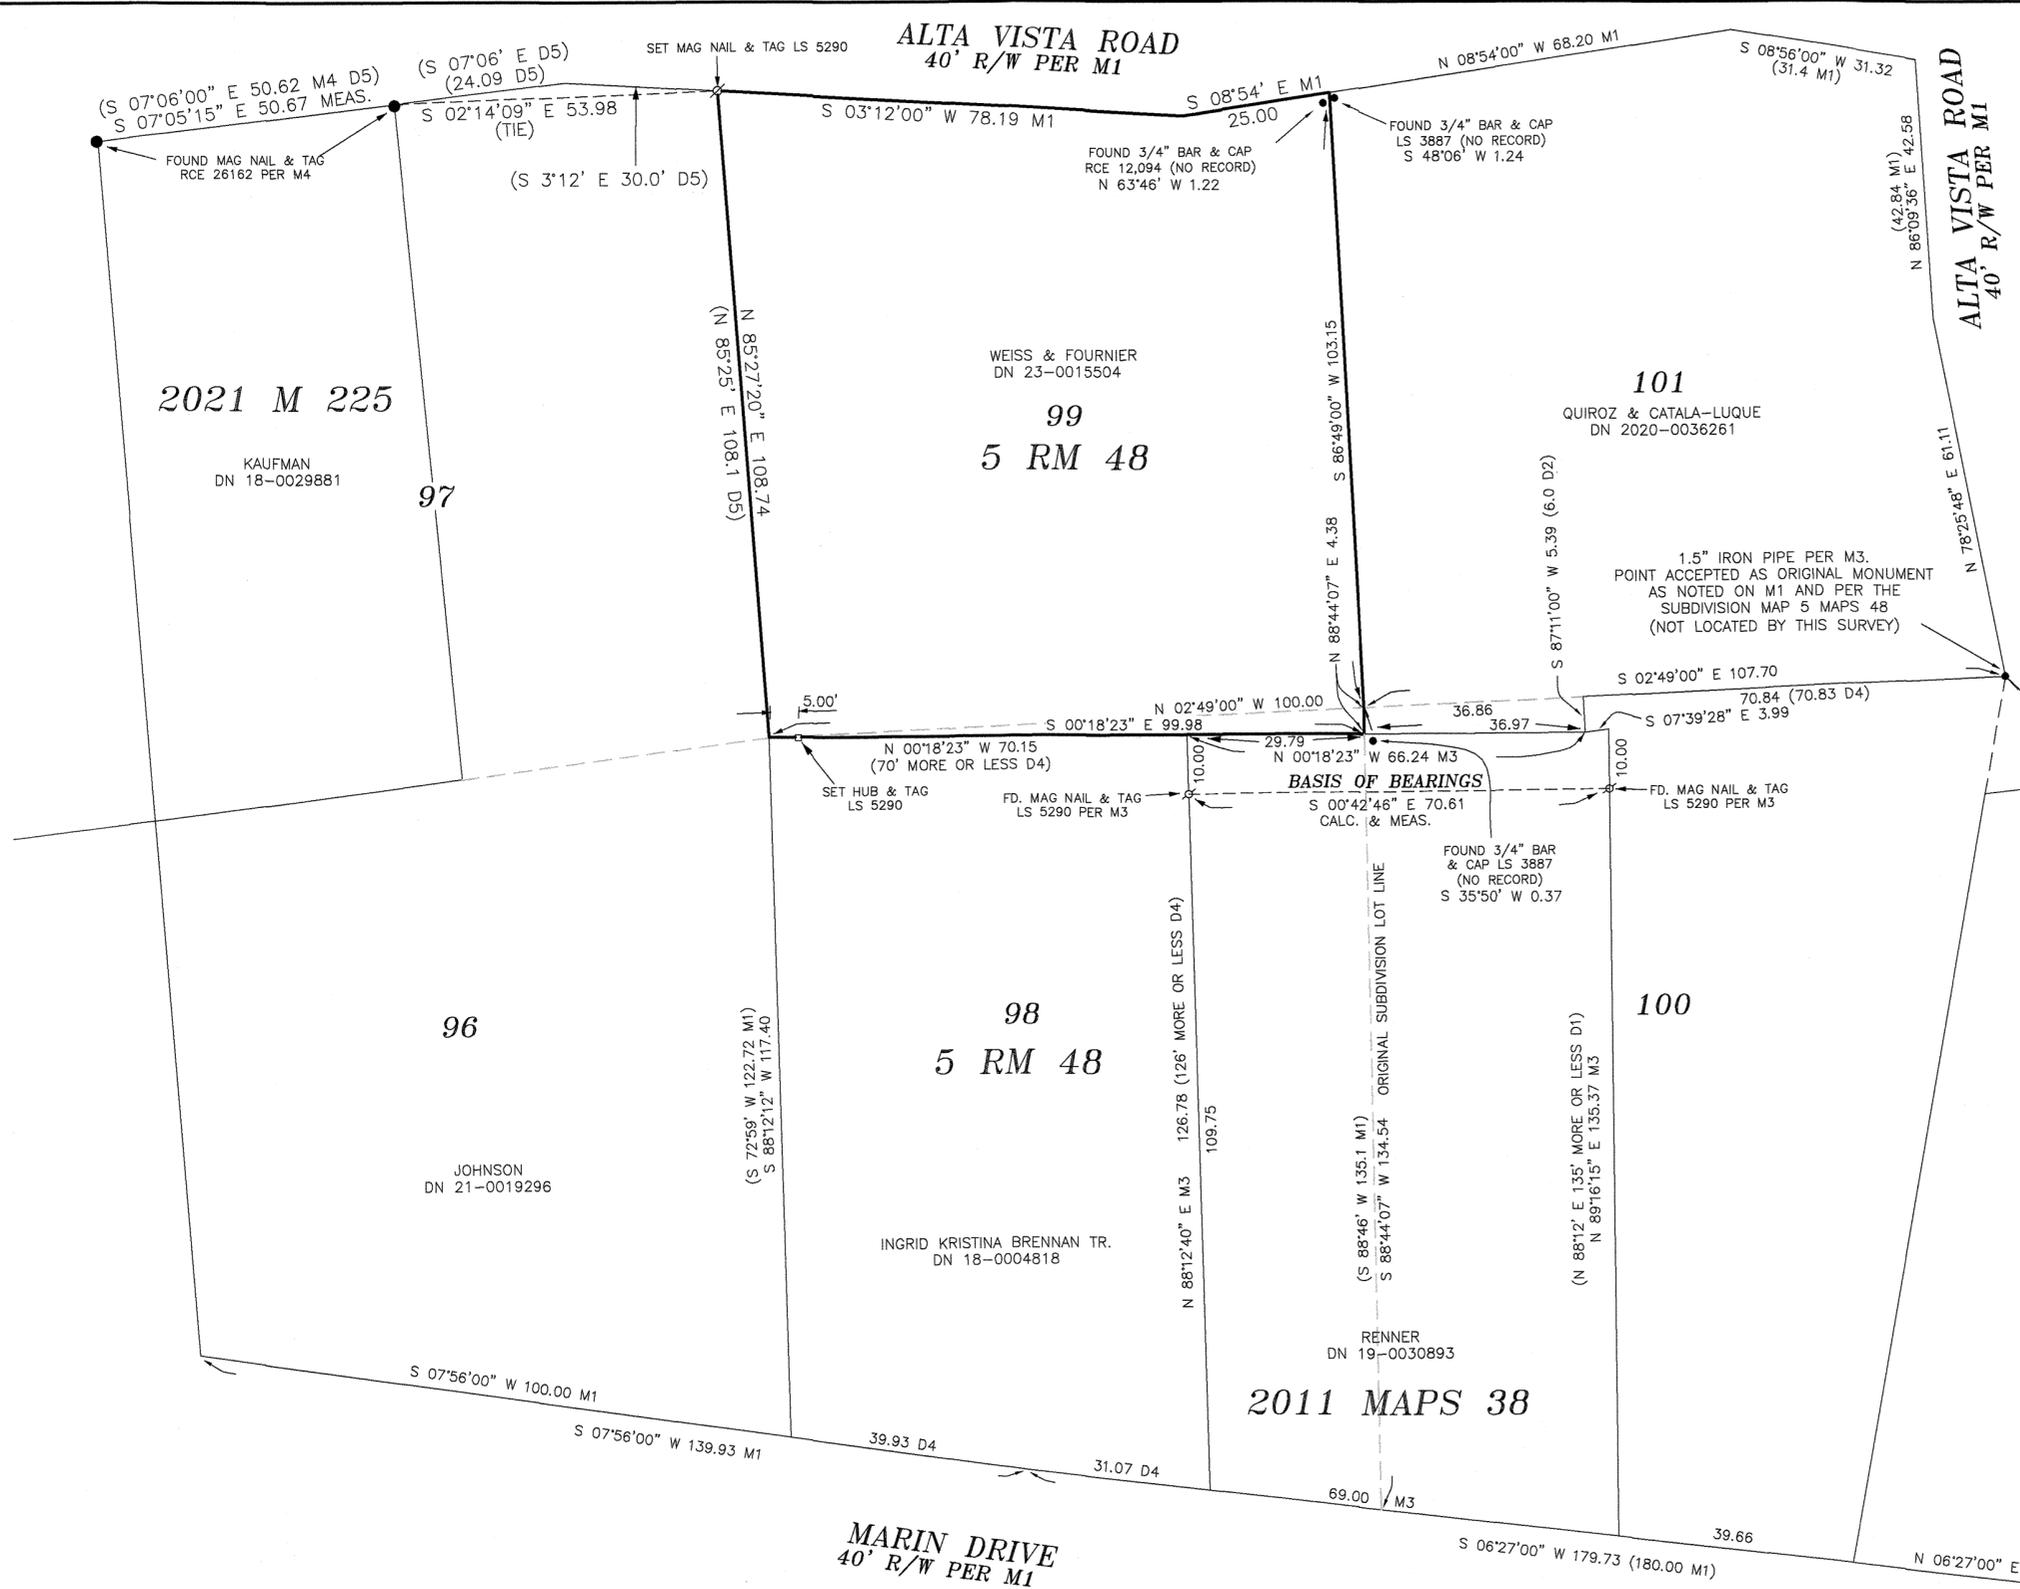

SURVEYOR'S STATEMENT

THIS MAP CORRECTLY REPRESENTS A SURVEY MADE BY ME OR UNDER MY DIRECTION IN CONFORMANCE WITH THE REQUIREMENTS OF THE "PROFESSIONAL LAND SURVEYOR'S ACT" AT THE REQUEST OF JORDAN WEISS IN JUNE 2023

David Harp 10/3/23
DAVID P. HARP L.S. 5290



COUNTY SURVEYOR'S STATEMENT

THIS MAP HAS BEEN EXAMINED IN ACCORDANCE WITH SECTION 8766 OF THE PROFESSIONAL LAND SURVEYORS' ACT THIS 13TH OF OCTOBER 2023.

TRACY W. PARK, PLS 8176
COUNTY SURVEYOR



L. Vincent
BY: LIONEL KEITH VINCENT, PLS 8248
DEPUTY COUNTY SURVEYOR

RECORDER'S STATEMENT


FILED THIS 19TH DAY OF OCTOBER 2023 AT P.O. IN BOOK 2023 OF MAPS AT PAGE 196 AT THE REQUEST OF THE MARIN COUNTY PUBLIC WORKS DEPARTMENT. SERIAL NO. 2023-0027444 FEE \$ 84

COUNTY RECORDER _____ BY DEPUTY COUNTY RECORDER *W.O.*

- LIST OF MAPS USED BY THIS SURVEY**
- M1 5 MAPS 48
 - M2 5 MAPS 53
 - M3 2011 MAPS 38
 - M4 2021 MAPS 225

- LIST OF DEEDS USED BY THIS SURVEY**
- D1 DN 23-15504
 - D2 DN 20-36261
 - D3 DN 19-30893
 - D4 DN 18-4818
 - D5 DN 21-19296
 - D6 DN 18-29881

- KEY TO SYMBOLS**
1. DISTANCES SHOWN ARE IN FEET AND DECIMAL FEET.
 2. (xxx) COURSES SHOWN IN PARENTHESIS ARE RECORD COURSES AS NOTED.
 3. FOUND 1.5" IRON MONUMENT UNLESS OTHERWISE INDICATED.
 4. SET PK & TAG L.S. 5290
 5. SET 1/2" REBAR & CAP EMBOSSED L.S. 5290
 6. BOUNDARY LINE (TYPICAL)

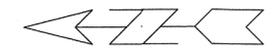

BASIS OF BEARINGS

THE BASIS OF BEARINGS FOR THIS SURVEY IS S 00°42'46" W BETWEEN THE FOUND MAG NAILS AND TAGS "LS 5290" AS SHOWN ON 2011 MAPS 38 (M3)

RECORD OF SURVEY

LANDS OF WEISS & FOURNIER
BEING LOT 99 AND A PORTION OF LOT 100, OF THE MAP ENTITLED "MAP OF TAMALPAIS WOODS ADDITION, SUBDIVISION No. 1" 5 MAPS 48 DESCRIBED IN THE DEED CONVEYANCE DN 23-0015504 MILL VALLEY, MARIN COUNTY, CALIFORNIA

SCALE 1"=20' OCTOBER, 2023
SURVEY H2285
DAVID HARP & ASSOCIATES * PROFESSIONAL LAND SURVEYORS
BERKELEY, CALIFORNIA