
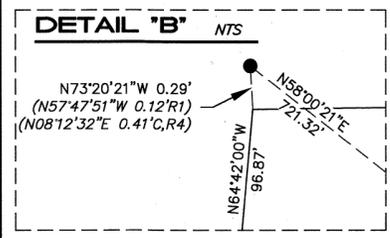


RECORDER'S STATEMENT
 FILED THIS 22ND DAY OF DECEMBER, 2023.
 AT 9:20AM IN BOOK 2023 OF MAPS, AT PAGE 242, AT THE
 REQUEST OF MARIN COUNTY DEPARTMENT OF PUBLIC WORKS.
 SERIAL NO. 2023-0034037
 FEE: \$84- COUNTY RECORDER
 BY: DEPUTY COUNTY RECORDER

REFERENCE INDEX

REFERENCE TITLE	RECORDING DATA
R1 RECORD OF SURVEY	2007 MAPS 27, MCR
R2 PARCEL MAP	1998 PARCEL MAPS 54, MCR
R3 MAP OF HILLSIDE TRACT	4 MAPS 10, MCR
R4 RECORD OF SURVEY	2007 MAPS 206, MCR
R5 RECORD OF SURVEY	19 SURVEYS 64, MCR
R6 TAMALPAIS LAND & WATER CO. MAP NO. 5	RACK 1, PULL 5, MCR

BASIS OF BEARINGS
 N58°00'21"E BETWEEN A FOUND 1/2" IRON PIPE MONUMENT, WITH WOOD PLUG & BRASS TAG RE 5123, AND A NAIL AND 1-1/2" BRASS DISK, TAGGED LS 6649, AS SHOWN ON RECORD OF SURVEY RECORDED IN BOOK 2007 OF MAPS AT PAGE 27, MARIN COUNTY RECORDS.

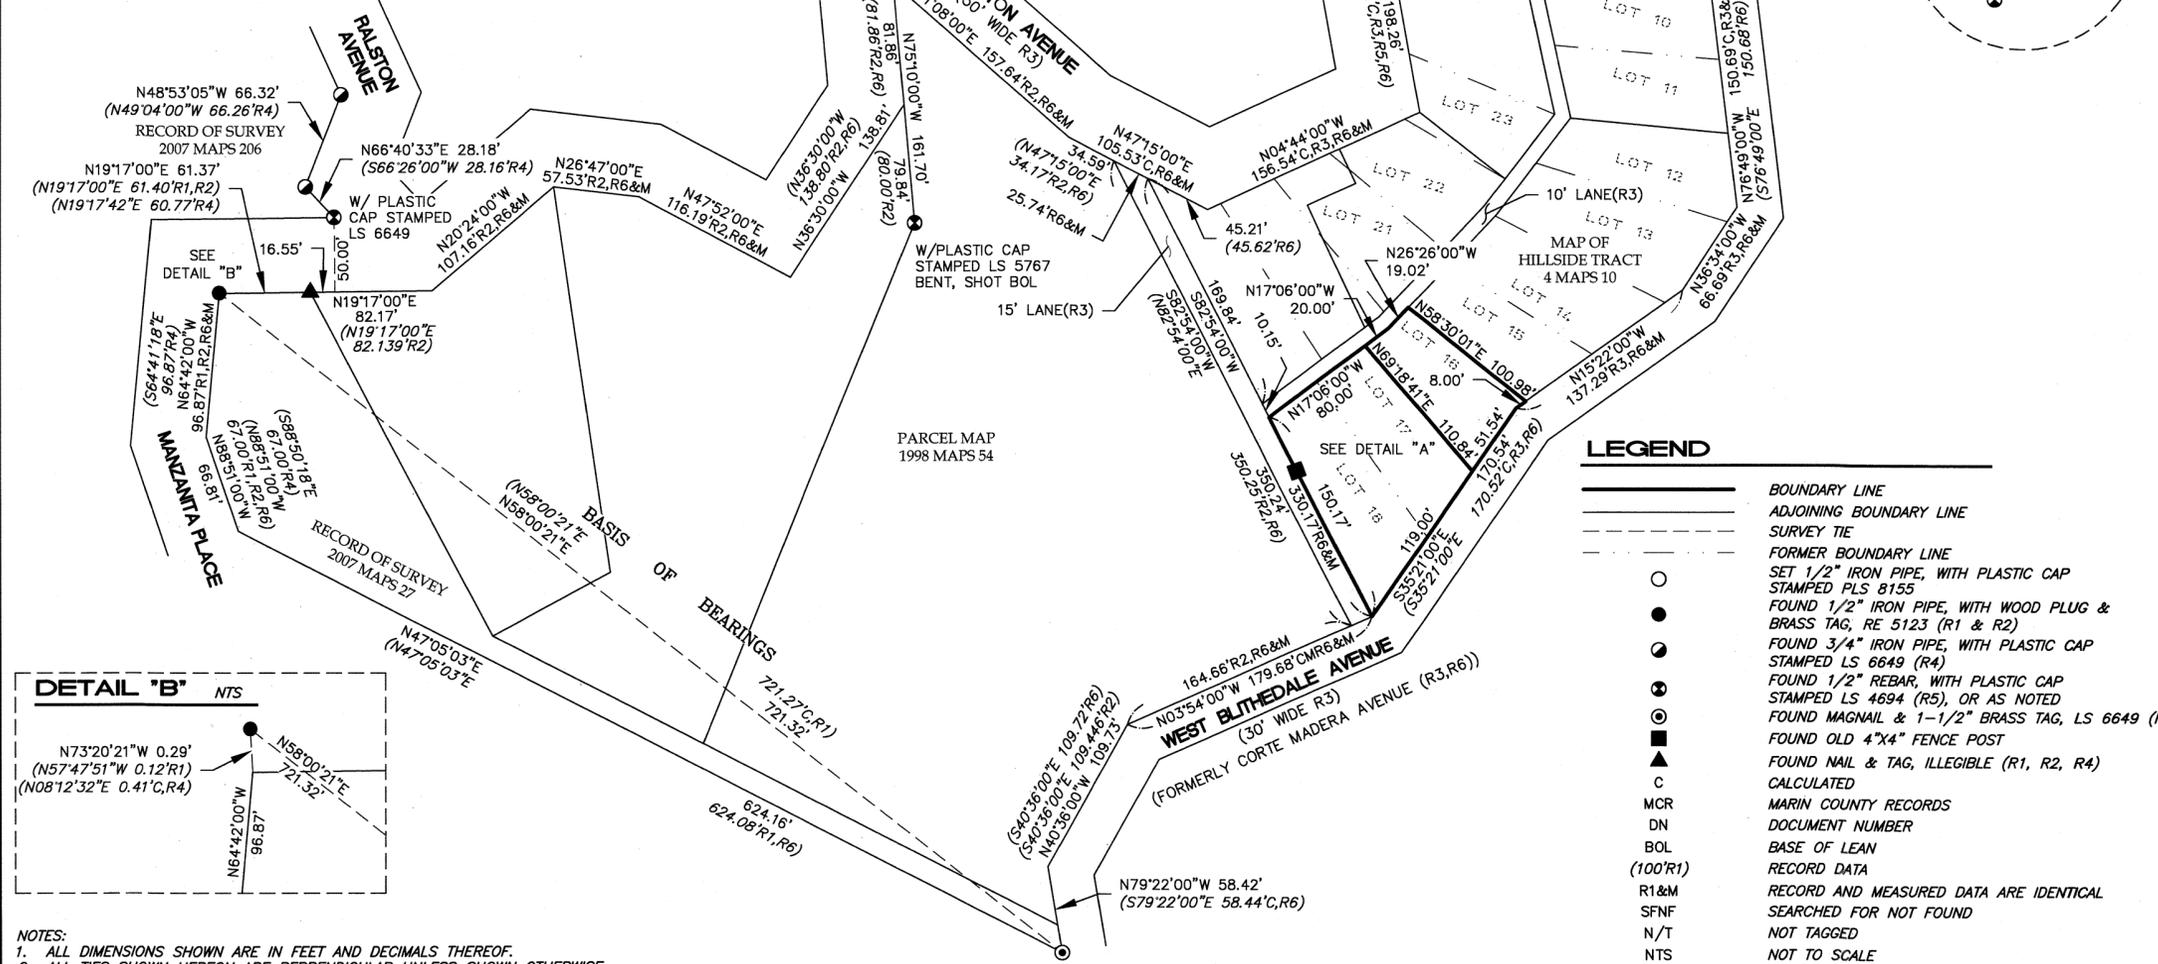

NOTES:
 1. ALL DIMENSIONS SHOWN ARE IN FEET AND DECIMALS THEREOF.
 2. ALL TIES SHOWN HEREON ARE PERPENDICULAR UNLESS SHOWN OTHERWISE.



COUNTY SURVEYOR'S STATEMENT
 THIS MAP HAS BEEN EXAMINED IN ACCORDANCE WITH SECTION 8766 OF THE PROFESSIONAL LAND SURVEYORS' ACT THIS 19TH DAY OF DECEMBER, 2023.

TRACY W. PARK, P.L.S. 8176
 COUNTY SURVEYOR
 BY: Lionel Keith Vincent, P.L.S. 8248
 DEPUTY COUNTY SURVEYOR



SURVEYOR'S STATEMENT
 THIS MAP CORRECTLY REPRESENTS A SURVEY MADE BY ME OR UNDER MY DIRECTION IN CONFORMANCE WITH THE REQUIREMENTS OF THE PROFESSIONAL LAND SURVEYORS' ACT AT THE REQUEST OF VAITHIYANATHAN SUNDARAM AND SUKANYA DEVI RAMACHANDRAN IN AUGUST, 2023.

Steven J. Klein 12/15/2023
 STEVEN J. KLEIN, P.L.S. 8155



LEGEND

—	BOUNDARY LINE
- - -	ADJOINING BOUNDARY LINE
- · - · -	SURVEY TIE
- - -	FORMER BOUNDARY LINE
○	SET 1/2" IRON PIPE, WITH PLASTIC CAP STAMPED PLS 8155
●	FOUND 1/2" IRON PIPE, WITH WOOD PLUG & BRASS TAG, RE 5123 (R1 & R2)
⊙	FOUND 3/4" IRON PIPE, WITH PLASTIC CAP STAMPED LS 6649 (R4)
⊕	FOUND 1/2" REBAR, WITH PLASTIC CAP STAMPED LS 4694 (R5), OR AS NOTED
⊗	FOUND MAGNAIL & 1-1/2" BRASS TAG, LS 6649 (R1)
■	FOUND OLD 4"x4" FENCE POST
▲	FOUND NAIL & TAG, ILLEGIBLE (R1, R2, R4)
C	CALCULATED
MCR	MARIN COUNTY RECORDS
DN	DOCUMENT NUMBER
BOL	BASE OF LEAN
(100'R1)	RECORD DATA
R1&M	RECORD AND MEASURED DATA ARE IDENTICAL
SFNF	SEARCHED FOR NOT FOUND
N/T	NOT TAGGED
NTS	NOT TO SCALE

RECORD OF SURVEY

BEING THE LANDS OF VAITHIYANATHAN SUNDARAM AND SUKANYA DEVI RAMACHANDRAN, HUSBAND AND WIFE, AS DESCRIBED IN THOSE GRANT DEEDS RECORDED AS DOCUMENT NO. 2023-0003883 AND DOCUMENT NO. 2023-0003888, MARIN COUNTY RECORDS, LYING WITHIN THE CITY OF MILL VALLEY

COUNTY OF MARIN STATE OF CALIFORNIA



MUNSELLE CIVIL ENGINEERING
 CIVIL ENGINEERING • LAND SURVEYING
 513 CENTER STREET
 HEALDSBURG, CA 95448
 (707) 395-0968