

RECORDER'S STATEMENT

FILED THIS 19TH DAY OF JANUARY, 2024 AT 11 AM IN BOOK 3024 OF MAPS, AT PAGE 10, AT THE REQUEST OF MARIN COUNTY DEPARTMENT OF PUBLIC WORKS. (EXEMPT FROM SB2 FEE PER §27388.1(A)(2)(D))

COUNTY RECORDER SERIAL NO. 2024-0001733 DEPUTY COUNTY RECORDER FEE \$84-

COUNTY SURVEYOR'S STATEMENT

THIS MAP HAS BEEN EXAMINED IN ACCORDANCE WITH SECTION 8766 OF THE PROFESSIONAL LAND SURVEYORS' ACT THIS 8TH DAY OF JANUARY, 2024




TRACY W. PARK, PLS 8176 COUNTY SURVEYOR, MARIN COUNTY BY: LIONEL KEITH VINCENT, PLS 8248 DEPUTY COUNTY SURVEYOR



SURVEYOR'S STATEMENT

THIS MAP CORRECTLY REPRESENTS A SURVEY MADE BY ME OR UNDER MY DIRECTION IN CONFORMANCE WITH THE REQUIREMENTS OF THE PROFESSIONAL LAND SURVEYORS' ACT AT THE REQUEST OF GREGG KELLOGG IN OCTOBER, 2023.

THOMAS W. REEDER, PLS 9565 12-27-23

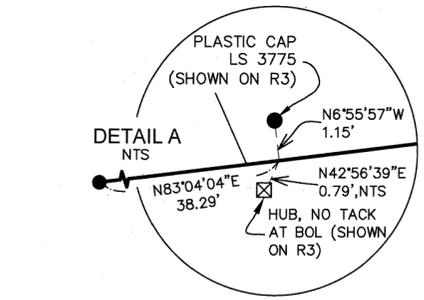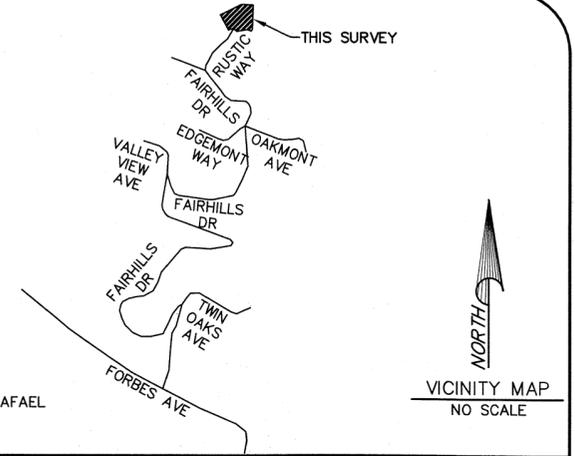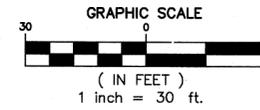

PLASTIC CAP LS 6649 HELD & ACCEPTED AS HUB & TACK LOCATION SET BY R4. HUB & TACK FOUND AND REPLACED BY R3

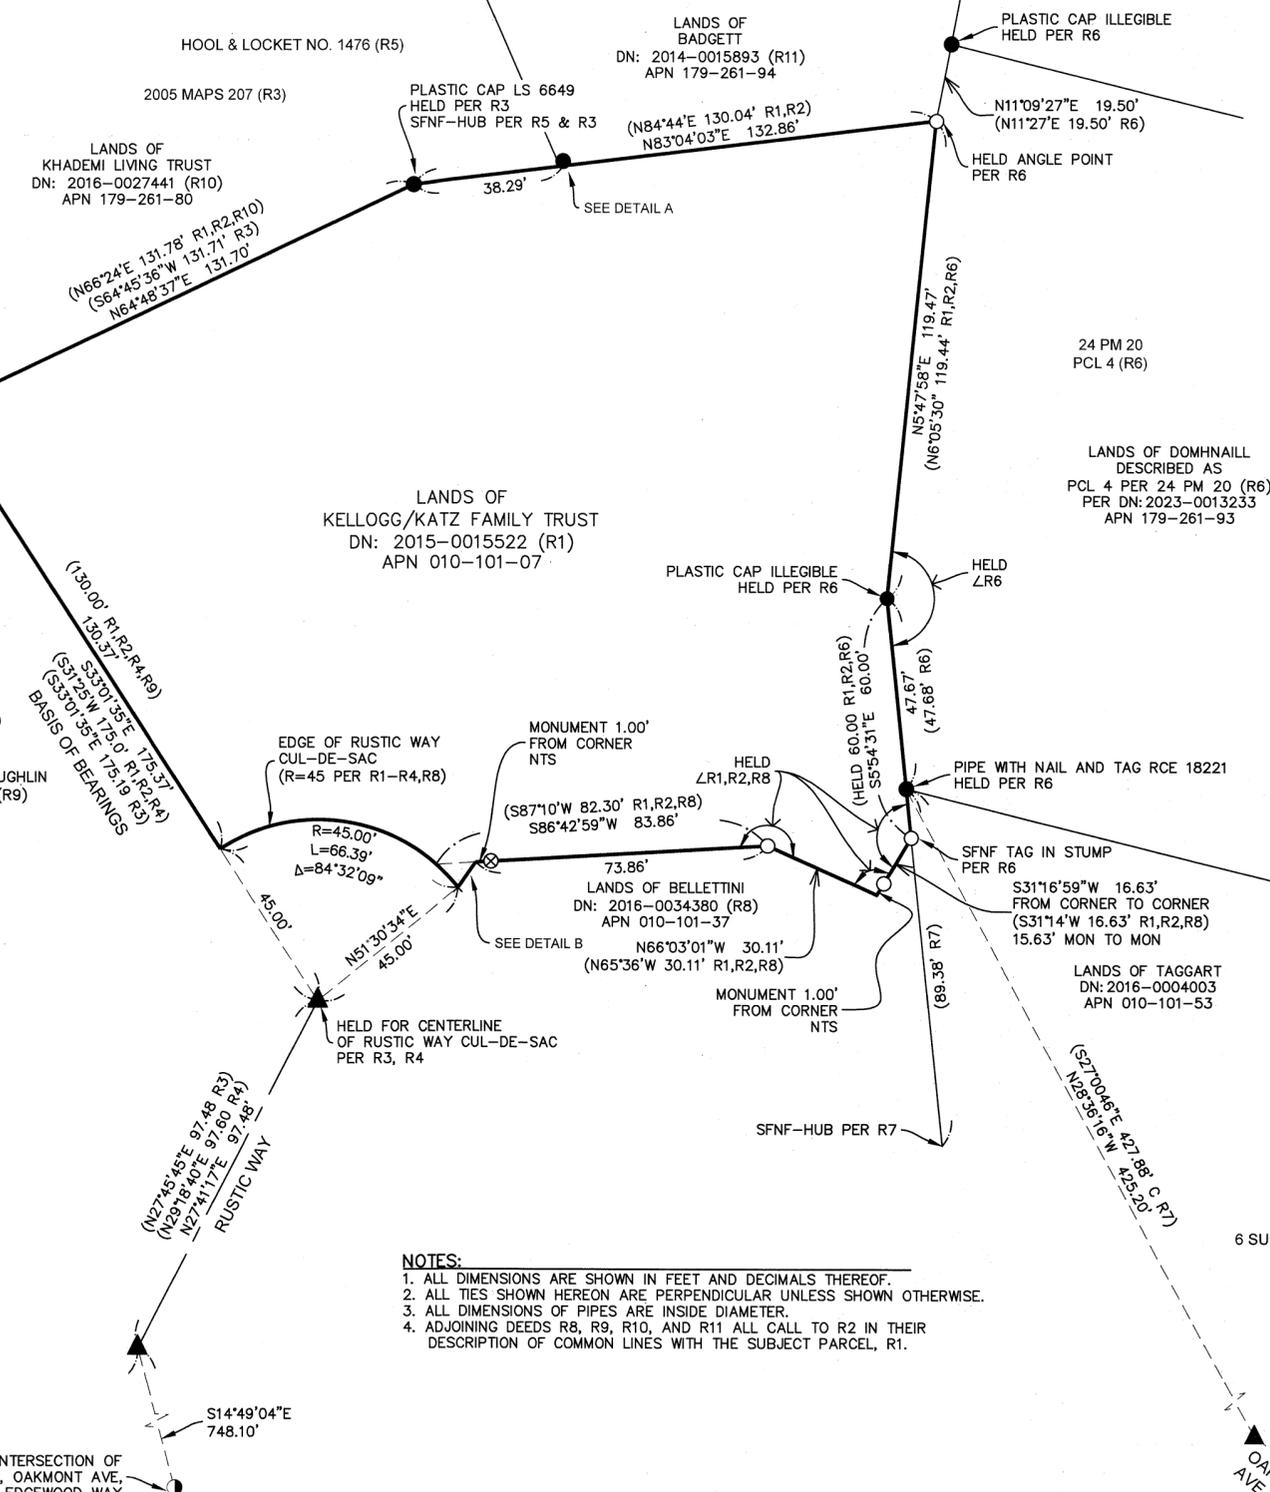
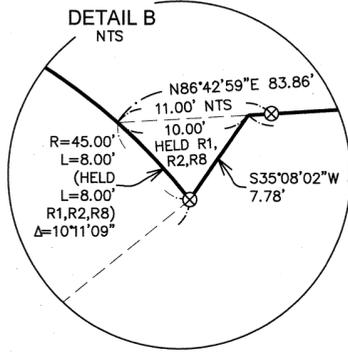


Table with 2 columns: Reference (R1-R11) and Description (Deed, Record of Survey, Parcel Map, etc.).

BASIS OF BEARINGS: S33°01'35"E BETWEEN FOUND 3/4" IRON PIPE TAGGED LS 6649 AND FOUND NAIL IN MONUMENT WELL AT THE CENTER OF RUSTIC WAY CUL-DE-SAC...

Legend table defining symbols for boundary lines, monuments, and other survey features.

- NOTES: 1. ALL DIMENSIONS ARE SHOWN IN FEET AND DECIMALS THEREOF. 2. ALL TIES SHOWN HEREON ARE PERPENDICULAR UNLESS SHOWN OTHERWISE. 3. ALL DIMENSIONS OF PIPES ARE INSIDE DIAMETER. 4. ADJOINING DEEDS R8, R9, R10, AND R11 ALL CALL TO R2 IN THEIR DESCRIPTION OF COMMON LINES WITH THE SUBJECT PARCEL, R1.

RECORD OF SURVEY

OF THE LANDS OF KELLOGG/KATZ FAMILY TRUST AS DESCRIBED IN DOCUMENT NUMBER 2015-0015522 BEING AN OFFICIAL MARIN COUNTY RECORD

COUNTY OF MARIN SCALE: 1" = 30' STATE OF CALIFORNIA DATE: DECEMBER, 2023



4780 SONOMA HIGHWAY SANTA ROSA, CA 95409 www.hoganls.com Tel (707) 544-2104 Fax (707) 522-2105