

RECORD REFERENCES:

- (R1) RACK 1 PULL 9
- (R2) 8 SURVEYS 83
- (R3) 3 SURVEYS 3
- (R4) 11 SURVEYS 17
- (R5) 2002 MAPS 034
- (R6) 2014 MAPS 10
- (R7) 2021 MAPS 211
- (R8) 10 PM 072
- (R9) 36 SURVEYS 94
- (R10) 10 PM 18
- (R11) 2007 MAPS 42
- (R12) LRA0265\_1 STATE LANDS COMMISSION

- (R13) 34 SURVEYS 082
- (R14) JCO#16725 FB 638-76
- (R15) JCO#16725
- (R16) MAP NO.1 SALT MARCH AND TIDE LANDS (CAN MAPS F PAGE 1)
- (R17) STATE LAND COMMISSION FIELD NOTES
- (D1) 2006-037586

RECORDER'S STATEMENT:

FILED THIS 15<sup>th</sup> DAY OF MARCH 2024 AT 10:00AM. IN BOOK 2024 OF MAPS AT PAGE 037, AT THE REQUEST OF THE MARIN COUNTY DEPARTMENT OF PUBLIC WORKS.

COUNTY RECORDER FEE \$ 86-  
 BY DEPUTY COUNTY RECORDER [Signature] SERIAL NO. 2024-0005389

COUNTY SURVEYOR'S STATEMENT:


THIS MAP HAS BEEN EXAMINED IN ACCORDANCE WITH SECTION 8766 OF THE PROFESSIONAL LAND SURVEYORS' ACT THIS 23<sup>rd</sup> DAY OF FEBRUARY 2024.

TRACY W. PARK, PLS 8176 - COUNTY SURVEYOR  
 BY: [Signature] LIONEL KEITH VINCENT, PLS 8248, DEPUTY COUNTY SURVEYOR



GENERAL NOTES:

1. ALL DIMENSIONS SHOWN HEREON ARE IN FEET AND DECIMALS THEREOF.
2. THIS RECORD OF SURVEY IS BEING FILED IN COMPLIANCE WITH SECTION 8762, PARAGRAPHS a, b.1, b.2, b.3, b.4, & b.5 OF THE PROFESSIONAL LAND SURVEYORS' ACT (8764 PLSA).
3. DATE OF FIELD SURVEY: JUNE/JULY, 2023

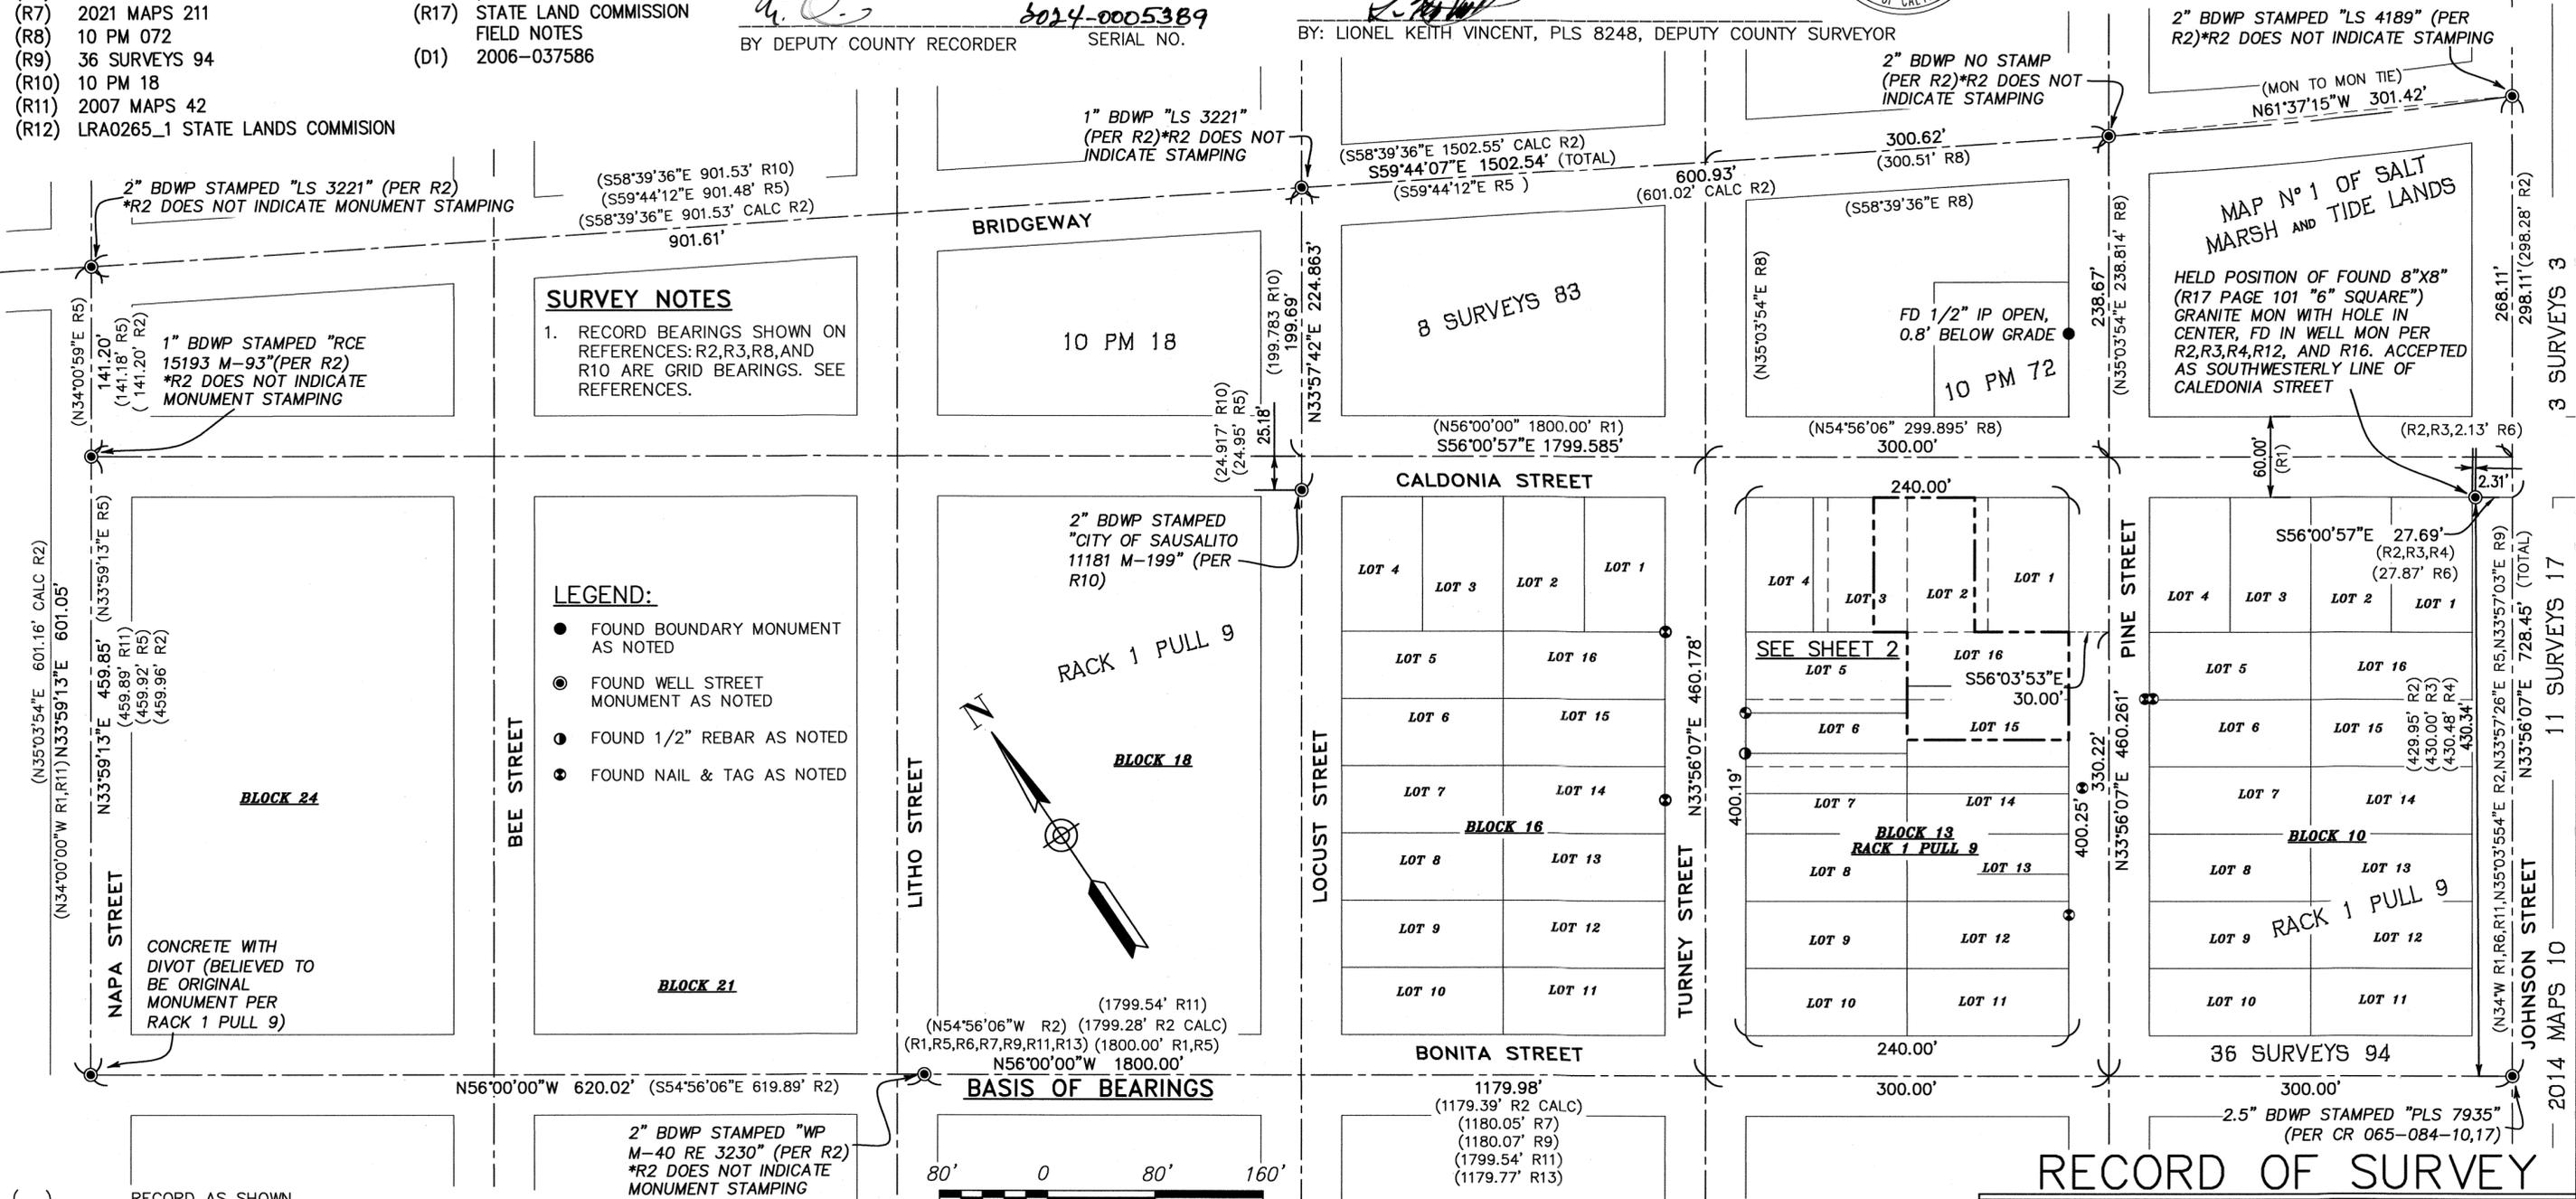

- ( ) RECORD AS SHOWN
- BDWP BRASS DISK WITH PUNCH
- CALC CALCULATED
- COR CORNER
- CR CORNER RECORD
- DN: DOCUMENT NUMBER
- FD FOUND
- IP IRON PIPE
- IP IRON PIPE
- (NRF) NO REFERENCE FOUND
- MCR MARIN COUNTY RECORDS
- M&R MEASURED AND RECORD PER (R1)
- N&BT NAIL AND BRASS TAG
- R/W RIGHT-OF-WAY
- NTS NOT TO SCALE
- P.PLUG PLASTIC PLUG
- PIQ PARCEL IN QUESTION/THIS SURVEYED BOUNDARY
- (R#) MAP REFERENCE DOCUMENTS

**BASIS OF BEARINGS:**  
 THE BASIS OF BEARINGS FOR THIS SURVEY IS (N56°00'00"W), BETWEEN 2 STREET WELL MONUMENTS ALONG BONITA STREET AT LITHO STREET AND JOHNSON STREET AS SHOWN ON RACK 1 PULL 9, MARIN COUNTY, CALIF.

- LINETYPE LEGEND**
- CENTERLINE
  - BOUNDARY LINE THIS SURVEY
  - ADJACENT BOUNDARY LINE
  - TIE LINE
  - LOT LINE/OLD LOT LINE
  - CURB LINE
  - o---o---o--- EXISTING WOOD FENCE

SURVEYOR'S STATEMENT:

THIS MAP CORRECTLY REPRESENTS A SURVEY MADE BY ME OR UNDER MY DIRECTION IN CONFORMANCE WITH THE REQUIREMENTS OF THE PROFESSIONAL LAND SURVEYORS' ACT AT THE REQUEST OF YOSHI TOME IN MAY 2023.





[Signature] Feb 19 2024  
 LEON E. OBERKAMPER DATE  
 RCE 12094




RECORD OF SURVEY

OF THE LANDS OF RO SHAM BO LLC, BEING DESCRIBED IN DN: 2006-037586 MCR, ALSO BEING PORTIONS OF LOTS 2,3,15, AND 16 OF BLOCK 13, AS SHOWN ON THAT CERTAIN MAP TITLED "OFFICIAL MAP OF THE LANDS OF SAUSALITO LAND AND FERRY COMPANY" FILED IN RACK 1, PULL 9, MARIN COUNTY RECORDS CITY OF SAUSALITO, COUNTY OF MARIN, STATE OF CALIFORNIA FEBRUARY 2024

APN: (065-054-23) JOB#: 23-126 SHEET 1 OF 2 SHEETS  
**OBERKAMPER & ASSOCIATES**  
 CIVIL ENGINEERS INC.  
 7200 REDWOOD BLVD SUITE 308 NOVATO, CA 94945  
 PHONE: (415) 897-2800

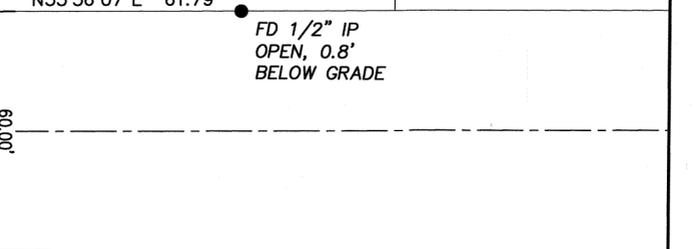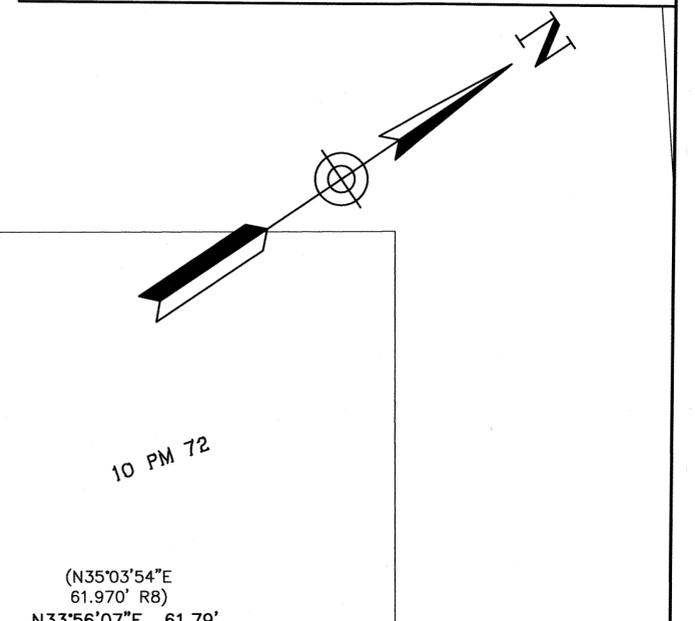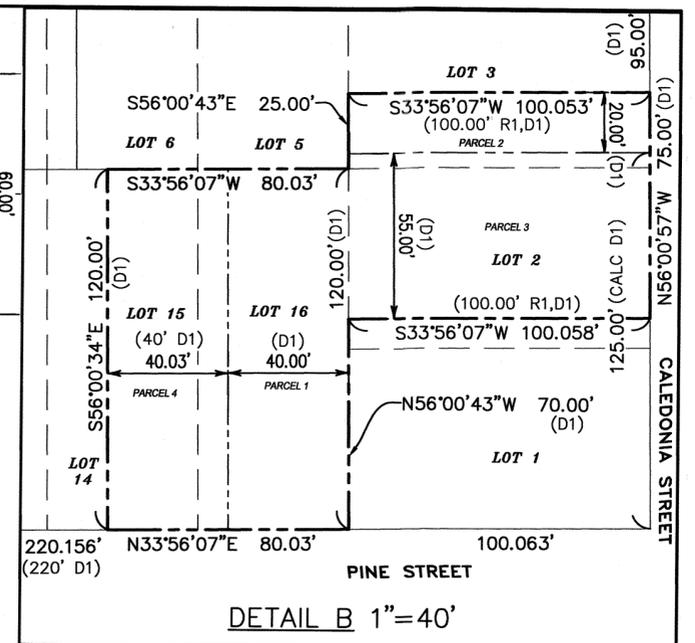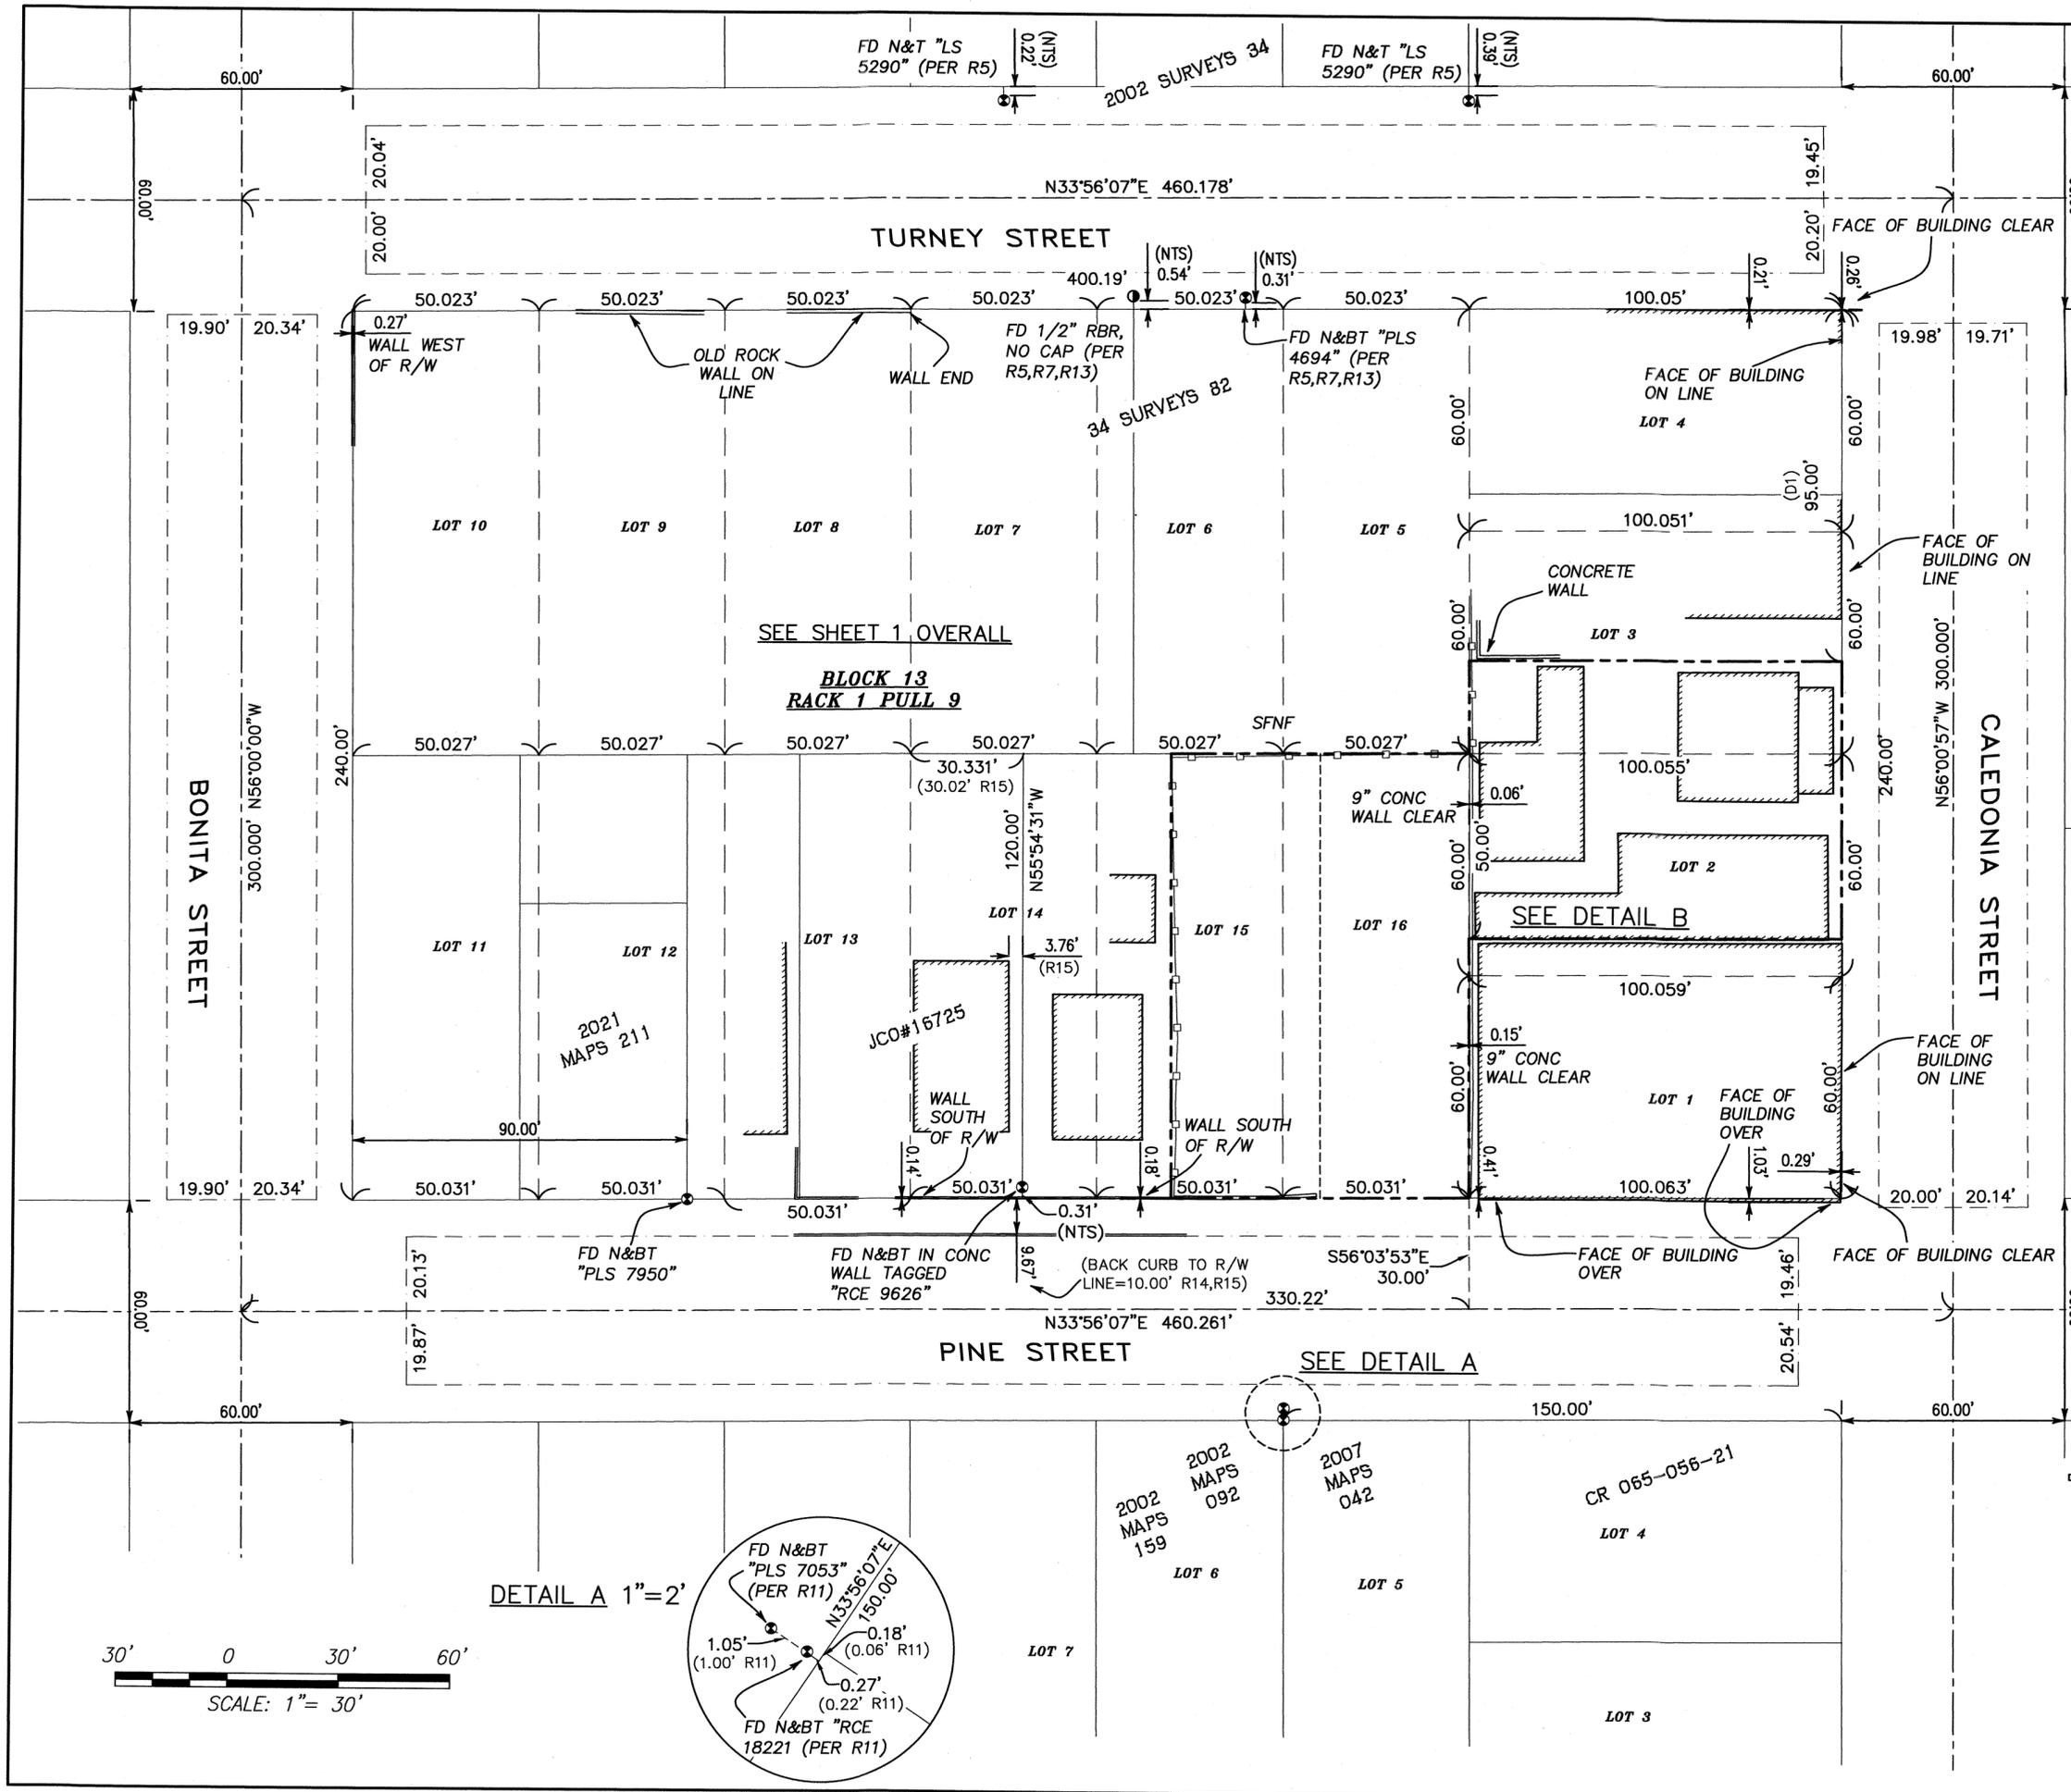

**RECORD OF SURVEY**  
 OF THE LANDS OF RO SHAM BO LLC, BEING DESCRIBED IN DN: 2006-037586 MCR, ALSO BEING PORTIONS OF LOTS 2,3,15, AND 16 OF BLOCK 13, AS SHOWN ON THAT CERTAIN MAP TITLED "OFFICIAL MAP OF THE LANDS OF SAUSALITO LAND AND FERRY COMPANY" FILED IN RACK 1, PULL 9, MARIN COUNTY RECORDS CITY OF SAUSALITO, COUNTY OF MARIN, STATE OF CALIFORNIA OCTOBER 2023  
 APN: (065-054-23) JOB#: 23-126 SHEET 2 OF 2 SHEETS  
**OBERKAMPER & ASSOCIATES**  
 CIVIL ENGINEERS INC.  
 7200 REDWOOD BLVD SUITE 308 NOVATO, CA 94945  
 PHONE: (415) 897-2800

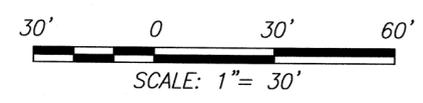

DETAIL A 1"=2'

