


VICINITY MAP NOT TO SCALE

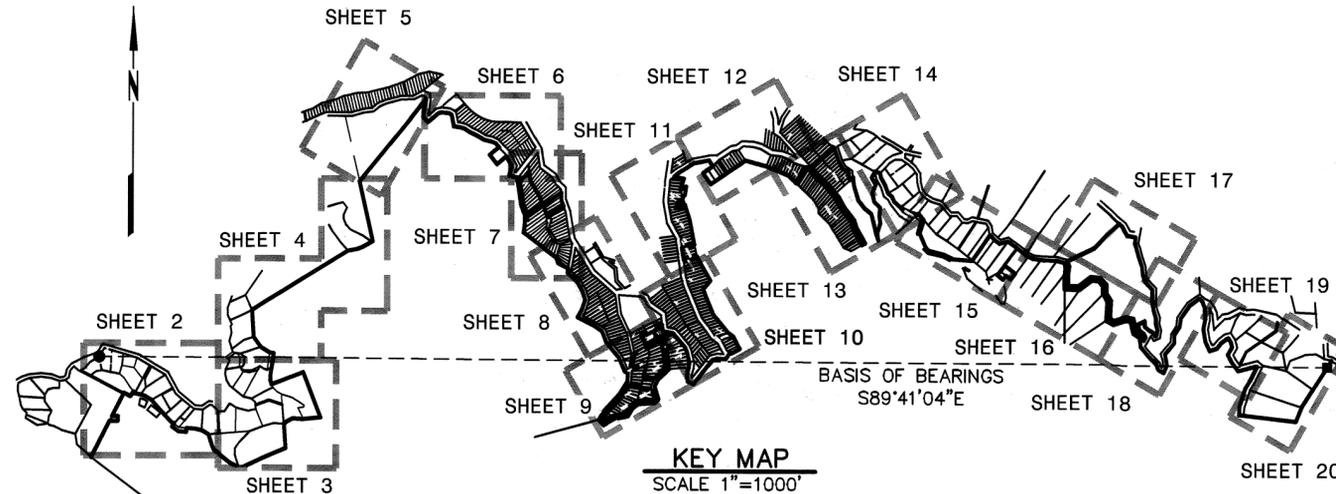


KEY MAP SCALE 1"=1000'

SURVEYOR'S STATEMENT

THIS MAP CORRECTLY REPRESENTS A SURVEY MADE BY ME OR UNDER MY DIRECTION IN CONFORMANCE WITH THE REQUIREMENTS OF THE PROFESSIONAL LAND SURVEYORS' ACT AT THE REQUEST OF MARIN COUNTY OPEN SPACE DISTRICT IN MAY, 2017.

DATE 10/23/24

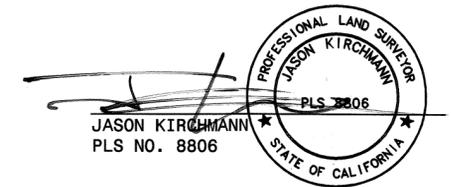

COUNTY SURVEYOR'S STATEMENT

THIS MAP HAS BEEN EXAMINED IN ACCORDANCE WITH SECTION 8766 OF THE PROFESSIONAL LAND SURVEYORS' ACT THIS 20th DAY OF NOVEMBER, 2024.

TRACY W. PARK, PLS 8176 COUNTY SURVEYOR

Lionel Keith Vincent, PLS 8248 DEPUTY COUNTY SURVEYOR



RECORDER'S CERTIFICATE

FILED THIS 22nd DAY OF November AT 12:09 P.M. IN BOOK 2024 OF MAPS, AT PAGE 163 AT THE REQUEST OF THE MARIN COUNTY DEPARTMENT OF PUBLIC WORKS.

FEE NO FEE PER GC 27383

SHELLY SCOTT COUNTY RECORDER

SERIAL NO. 2024-0031201

BY [Signature] DEPUTY COUNTY RECORDER

NOTES

ALL DISTANCES AND DIMENSIONS ARE SHOWN IN FEET AND DECIMALS THEREOF.

ALL TIES ARE PERPENDICULAR UNLESS OTHERWISE SHOWN.

BASIS OF BEARINGS

THE BEARING OF S89°41'04"E AS CALCULATED BETWEEN A 3/4" FOUND IRON PIPE TAGGED "LS 5814" AS SHOWN ON RECORD OF SURVEY FILED IN BOOK 2000 OF MAPS AT PAGE 118 AND A FOUND 2X3 HUB AS SHOWN ON RHODES & GARDNER JOB NO 2327 ON FILE IN THE OFFICE OF LA STEVENS & ASSOCIATES. BEARING IS "ASSUMED" AND NOT OF RECORD, BUT IS ESTABLISHED BY CALCULATION AS A RESULT OF THIS SURVEY AND UTILIZED AS THE REFERENCE BEARING FOR ALL MEASURED BEARINGS SHOWN HEREON.

RECORD OF SURVEY

PORTIONS OF THE LANDS OF MARIN COUNTY OPEN SPACE DISTRICT AS DESCRIBED IN THOSE DEEDS, DN 1992-007589, DN 1995-0061298, DN 2002-0029552, DN 2004-0009715, DN 2008-0046502 AND DN 2012-0043930, ALL OFFICIAL RECORDS OF MARIN COUNTY.


COUNTY OF MARIN, STATE OF CALIFORNIA JULY 2024



BKF ENGINEERS 810 FIFTH AVENUE Suite 210 SAN RAFAEL, CA 94901 (415) 930-7960 www.bkf.com

REFERENCES


- R1 MAP NUMBER THREE OF FOREST KNOLLS; 4 RM 89
R2 RECORD OF SURVEY; 18 OS 66
R3 UNRECORDED SURVEY NO 19146; BY J.C. OGLESBY DATED SEPTEMBER 1964. COPY OBTAINED FROM THE ANNE T. KENT CALIFORNIA ROOM. 1600 LOS GAMOS DRIVE, SUITE 182, SAN RAFAEL, CA
...
R28 MAP No. TWO OF SAN GERONIMO; 4 RM 69

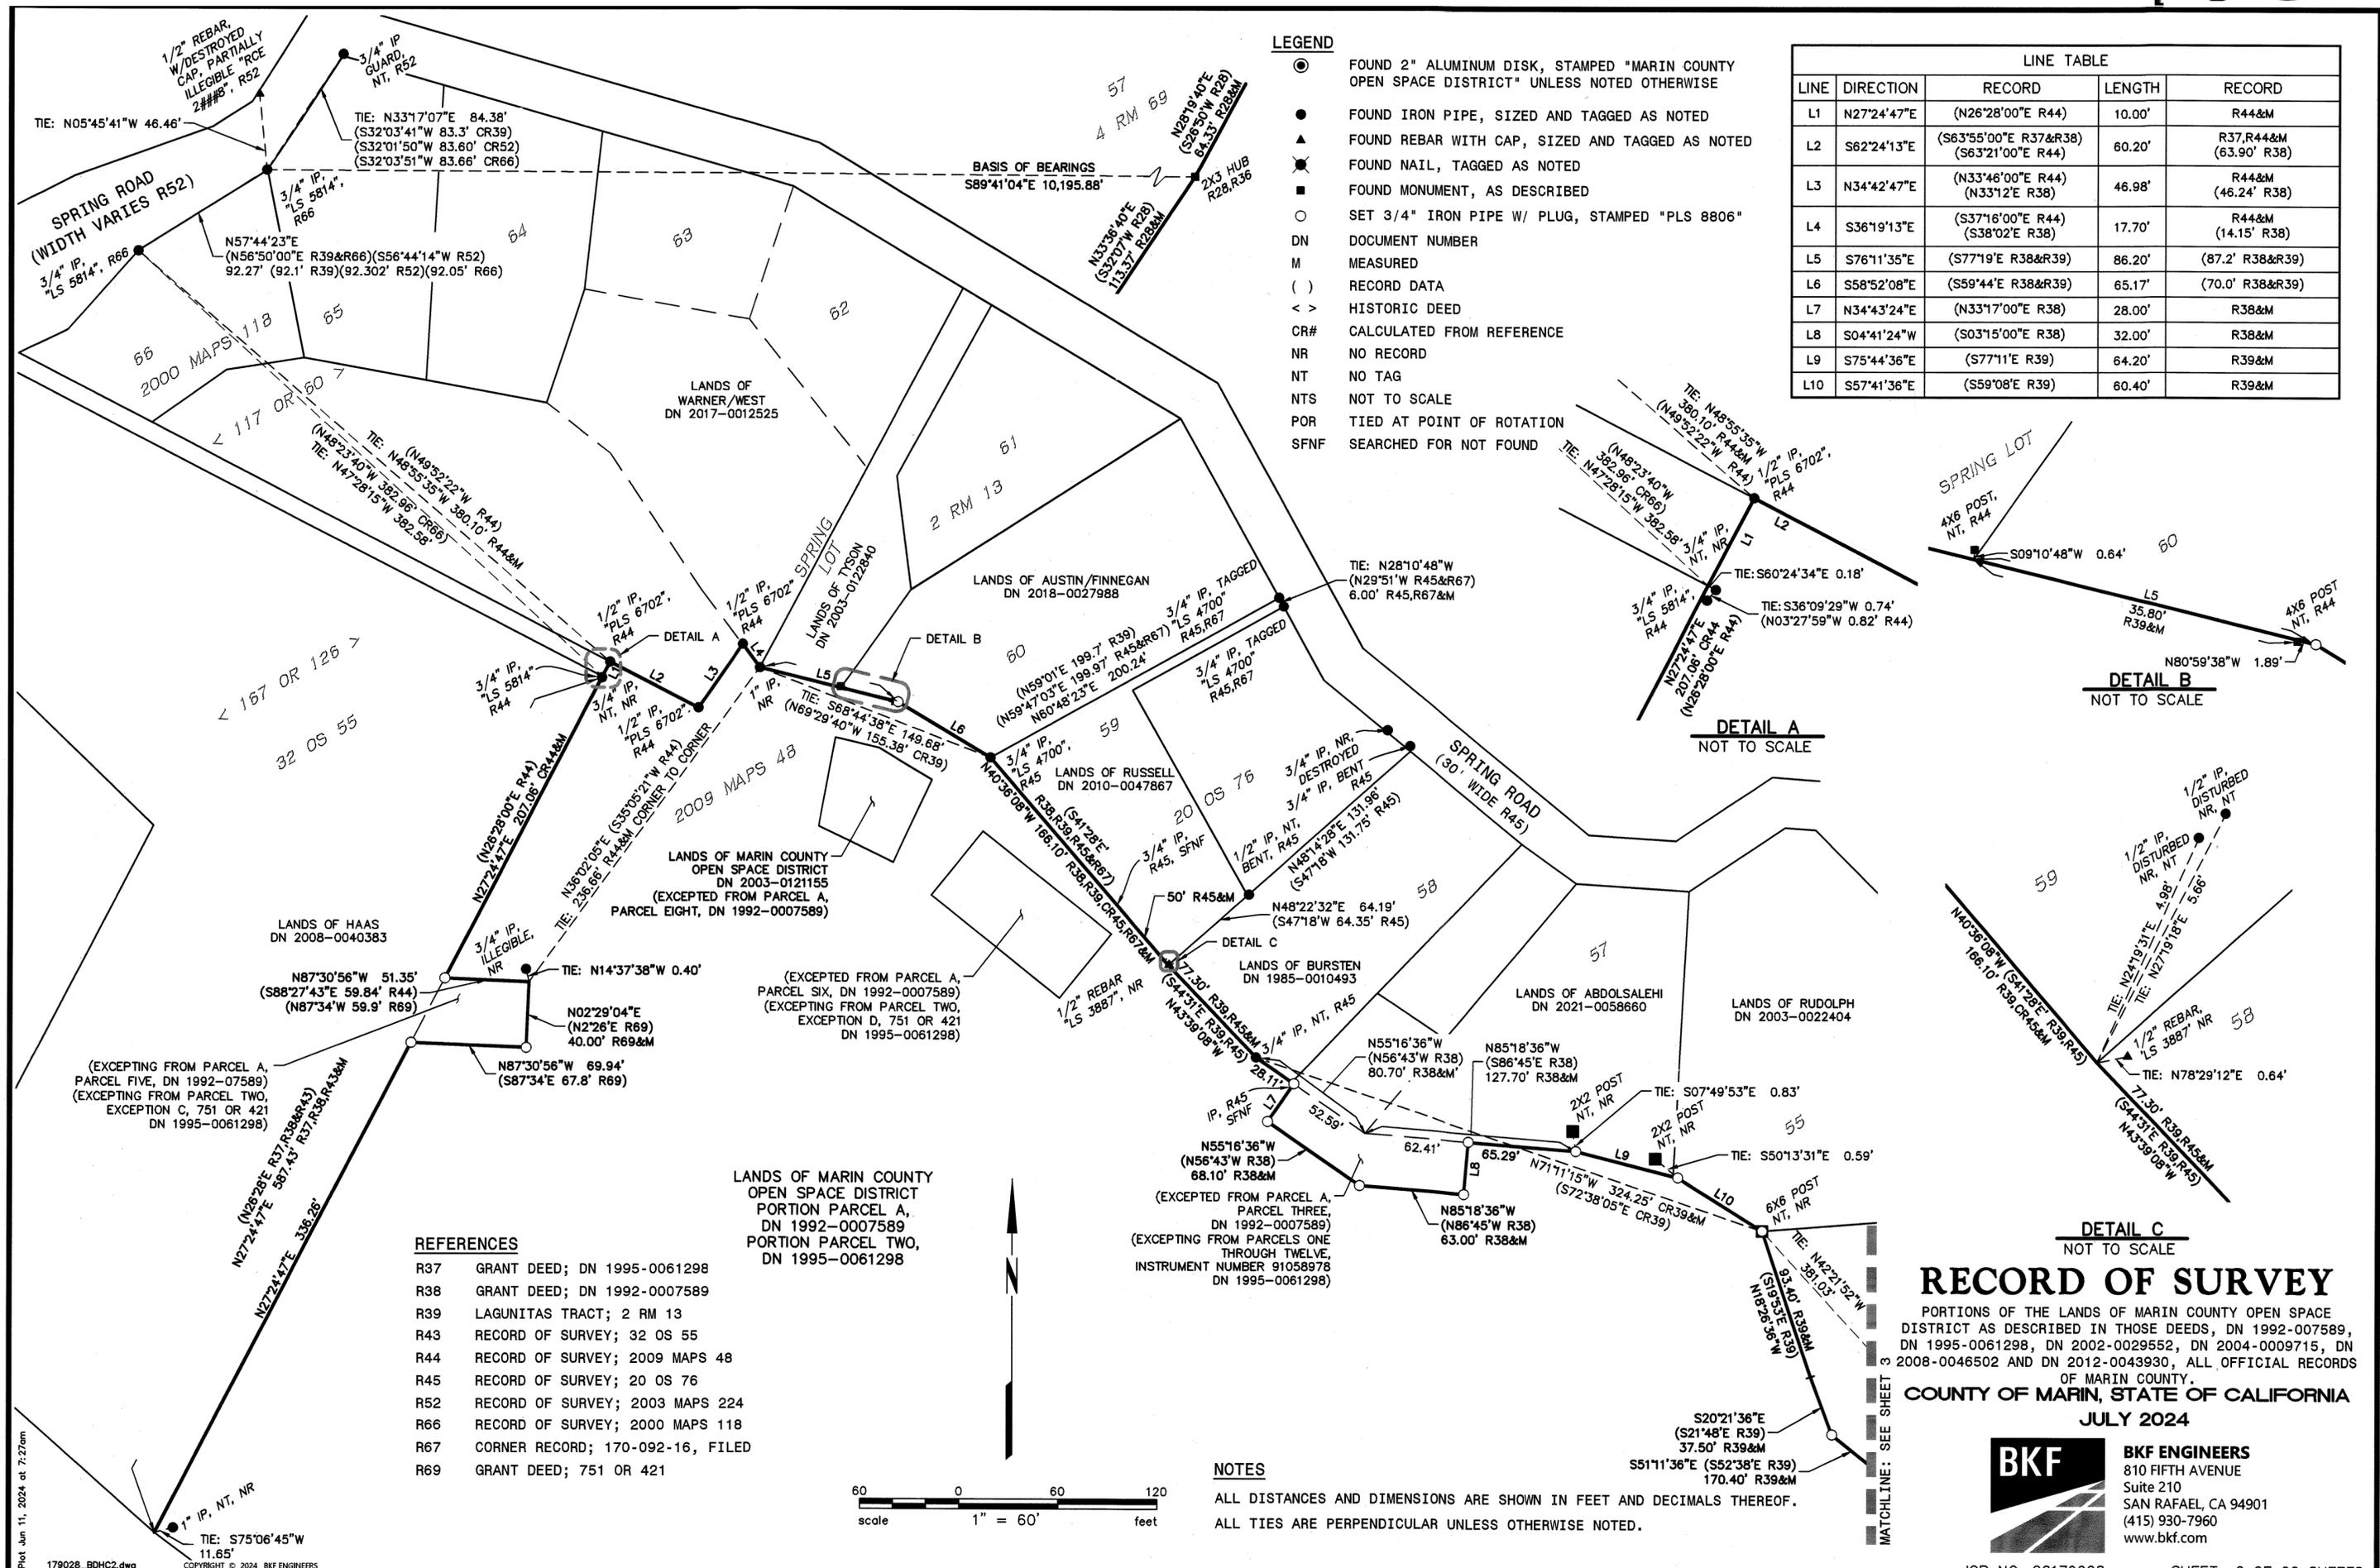

- LEGEND**
- FOUND 2" ALUMINUM DISK, STAMPED "MARIN COUNTY OPEN SPACE DISTRICT" UNLESS NOTED OTHERWISE
  - FOUND IRON PIPE, SIZED AND TAGGED AS NOTED
  - ▲ FOUND REBAR WITH CAP, SIZED AND TAGGED AS NOTED
  - FOUND NAIL, TAGGED AS NOTED
  - FOUND MONUMENT, AS DESCRIBED
  - SET 3/4" IRON PIPE W/ PLUG, STAMPED "PLS 8806"
  - DN DOCUMENT NUMBER
  - M MEASURED
  - ( ) RECORD DATA
  - < > HISTORIC DEED
  - CR# CALCULATED FROM REFERENCE
  - NR NO RECORD
  - NT NO TAG
  - NTS NOT TO SCALE
  - POR TIED AT POINT OF ROTATION
  - SFNF SEARCHED FOR NOT FOUND




LINE TABLE				
LINE	DIRECTION	RECORD	LENGTH	RECORD
L1	N27°24'47"E	(N26°28'00"E R44)	10.00'	R44&M
L2	S62°24'13"E	(S63°55'00"E R37&R38) (S63°21'00"E R44)	60.20'	R37,R44&M (63.90' R38)
L3	N34°42'47"E	(N33°46'00"E R44) (N33°12'E R38)	46.98'	R44&M (46.24' R38)
L4	S36°19'13"E	(S37°16'00"E R44)	17.70'	R44&M (14.15' R38)
L5	S76°11'35"E	(S77°19'E R38&R39)	86.20'	(87.2' R38&R39)
L6	S58°52'08"E	(S59°44'E R38&R39)	65.17'	(70.0' R38&R39)
L7	N34°43'24"E	(N33°17'00"E R38)	28.00'	R38&M
L8	S04°41'24"W	(S03°15'00"E R38)	32.00'	R38&M
L9	S75°44'36"E	(S77°11'E R39)	64.20'	R39&M
L10	S57°41'36"E	(S59°08'E R39)	60.40'	R39&M

- REFERENCES**
- R37 GRANT DEED; DN 1995-0061298
  - R38 GRANT DEED; DN 1992-0007589
  - R39 LAGUNITAS TRACT; 2 RM 13
  - R43 RECORD OF SURVEY; 32 OS 55
  - R44 RECORD OF SURVEY; 2009 MAPS 48
  - R45 RECORD OF SURVEY; 20 OS 76
  - R52 RECORD OF SURVEY; 2003 MAPS 224
  - R66 RECORD OF SURVEY; 2000 MAPS 118
  - R67 CORNER RECORD; 170-092-16, FILED
  - R69 GRANT DEED; 751 OR 421

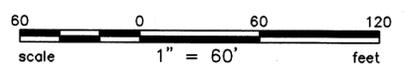

**NOTES**

ALL DISTANCES AND DIMENSIONS ARE SHOWN IN FEET AND DECIMALS THEREOF.  
ALL TIES ARE PERPENDICULAR UNLESS OTHERWISE NOTED.

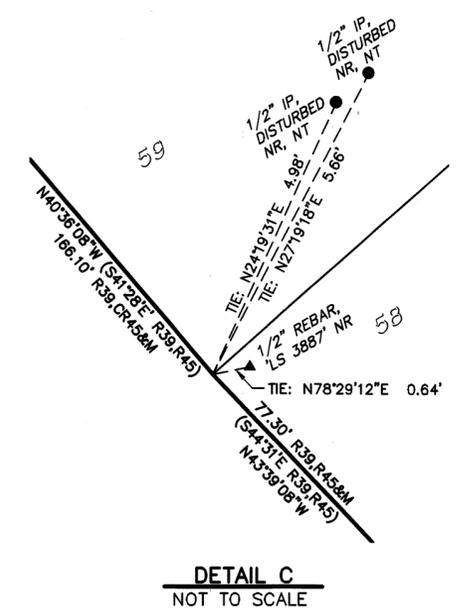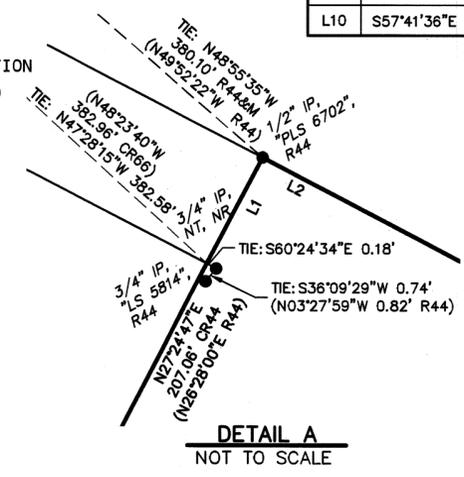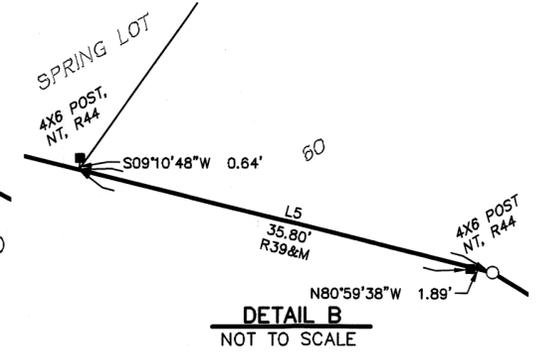


# RECORD OF SURVEY

PORTIONS OF THE LANDS OF MARIN COUNTY OPEN SPACE DISTRICT AS DESCRIBED IN THOSE DEEDS, DN 1992-007589, DN 1995-0061298, DN 2002-0029552, DN 2004-0009715, DN 2008-0046502 AND DN 2012-0043930, ALL OFFICIAL RECORDS OF MARIN COUNTY.

**COUNTY OF MARIN, STATE OF CALIFORNIA**  
JULY 2024

**BKF** **BKF ENGINEERS**  
810 FIFTH AVENUE  
Suite 210  
SAN RAFAEL, CA 94901  
(415) 930-7960  
www.bkf.com

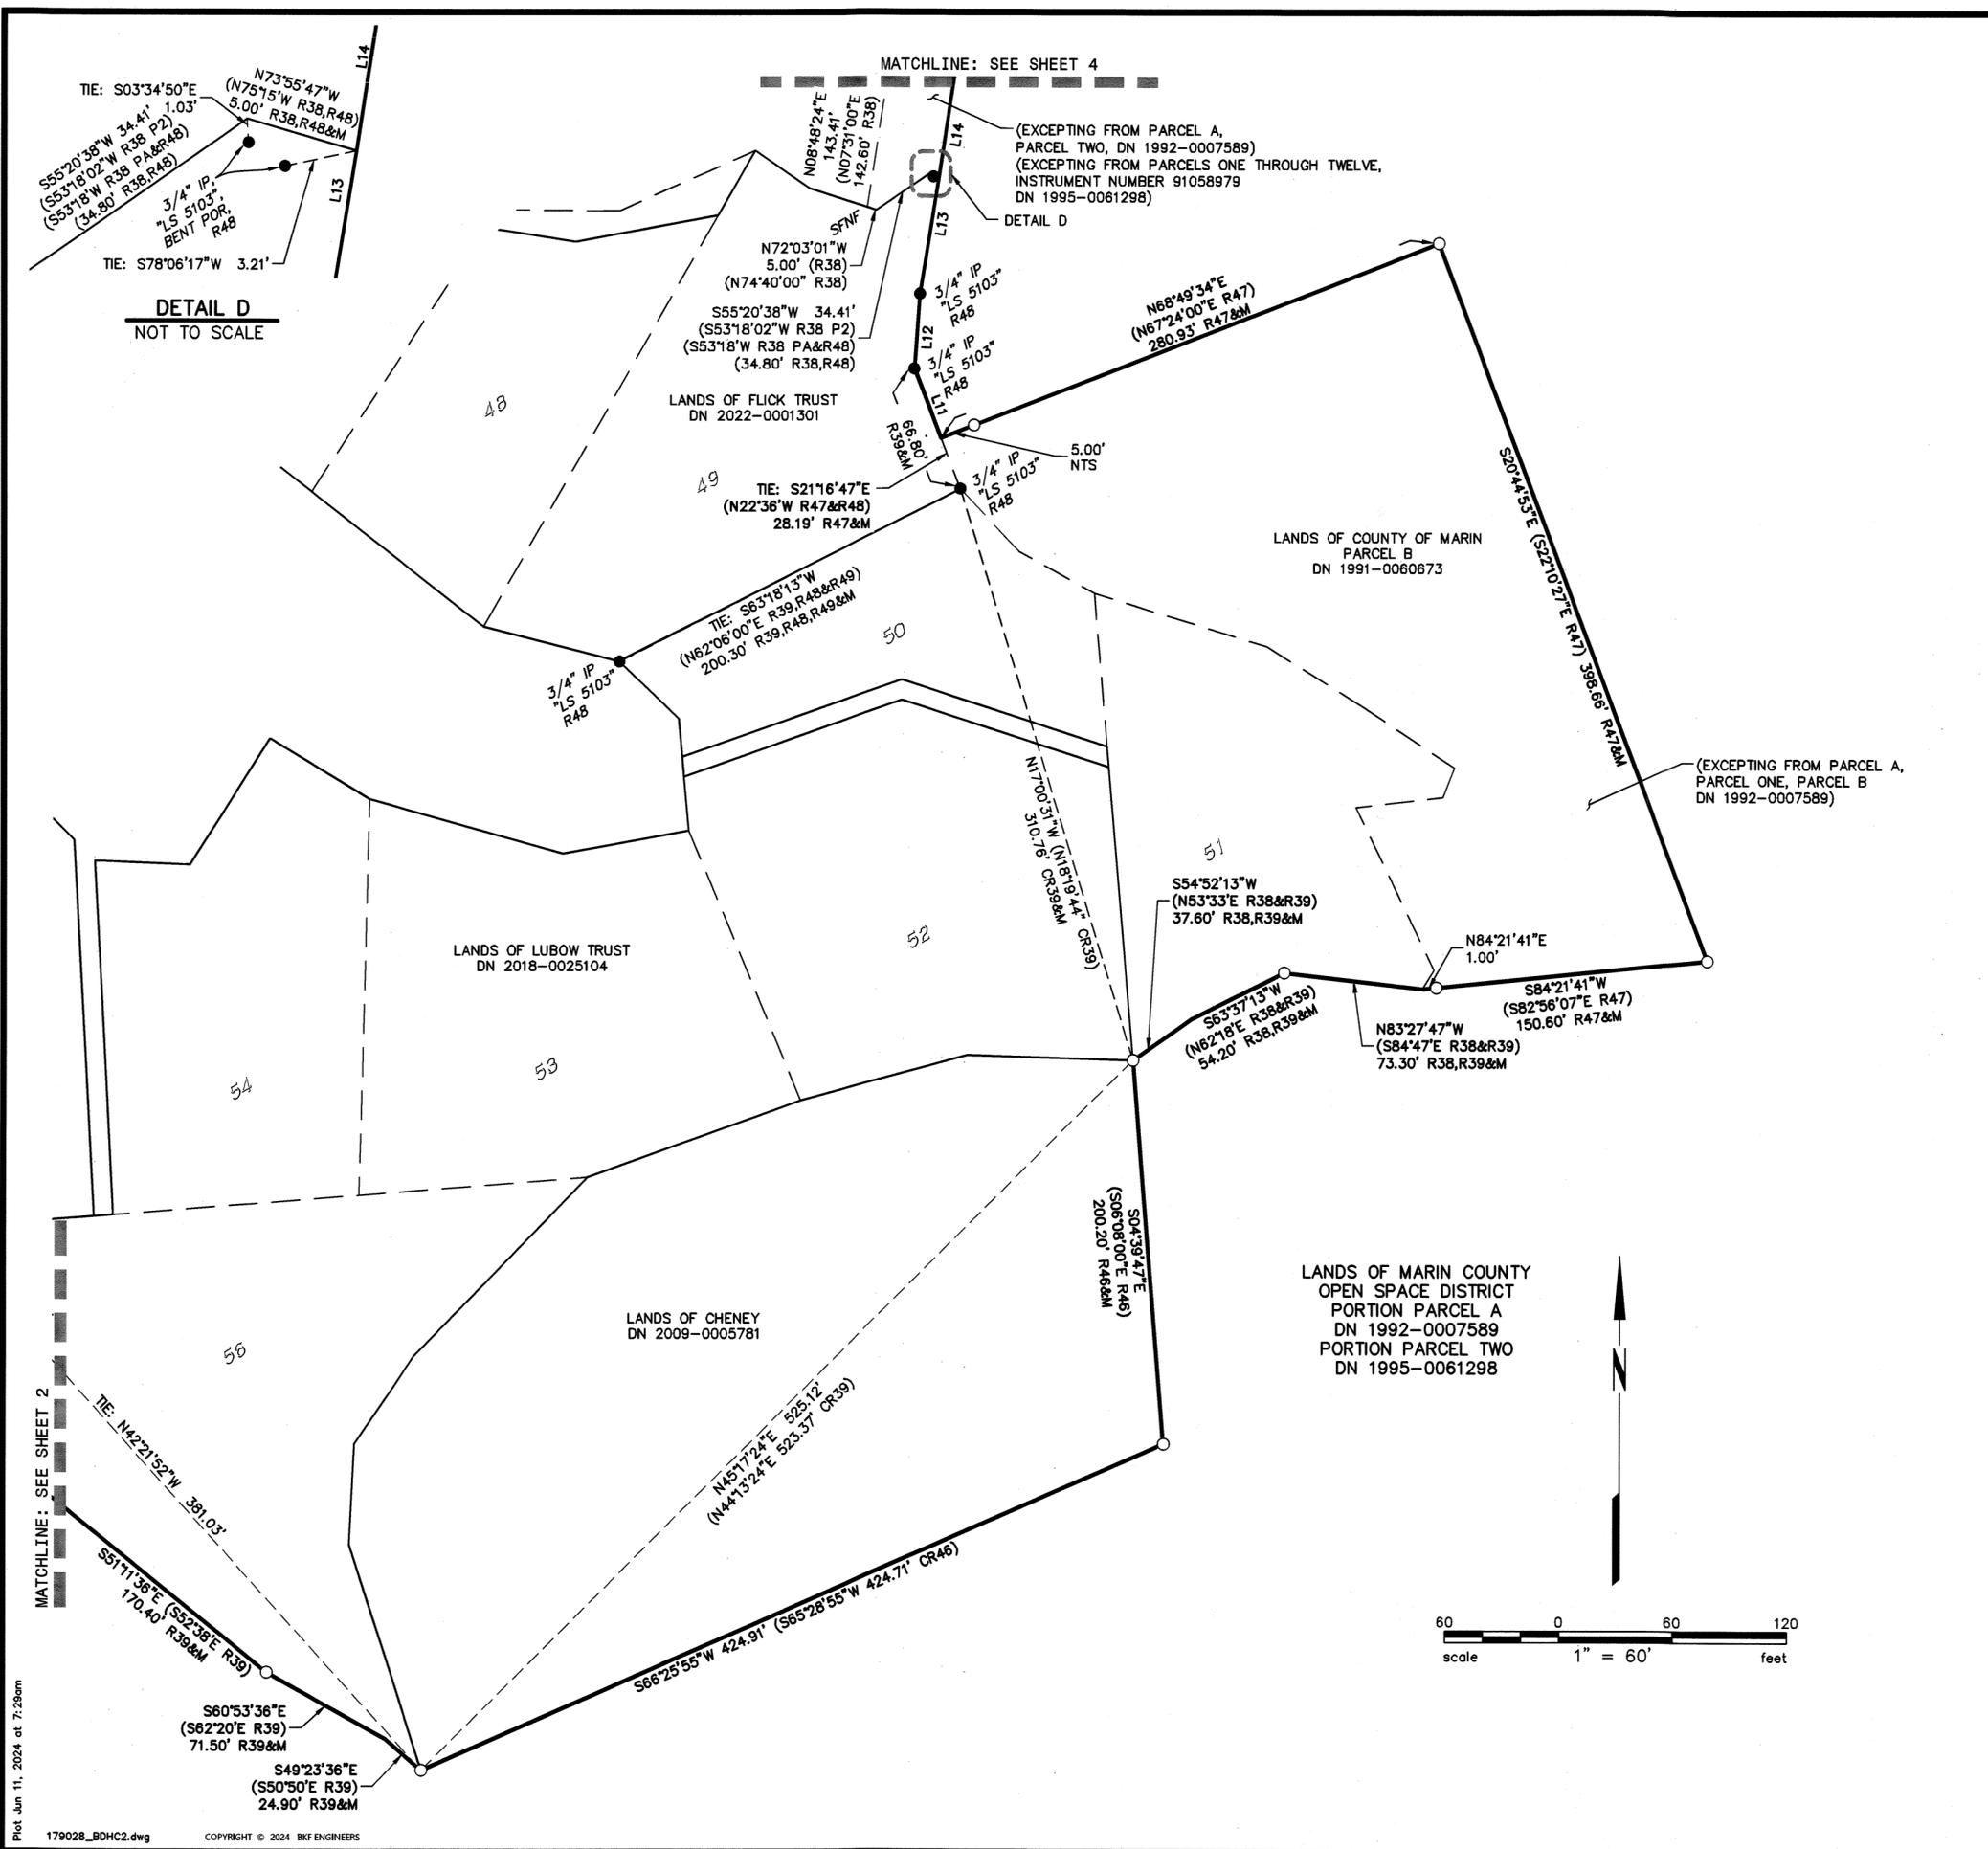

- LEGEND**
- ⊙ FOUND 2" ALUMINUM DISK, STAMPED "MARIN COUNTY OPEN SPACE DISTRICT" UNLESS NOTED OTHERWISE
  - FOUND IRON PIPE, SIZED AND TAGGED AS NOTED
  - ▲ FOUND REBAR WITH CAP, SIZED AND TAGGED AS NOTED
  - ⊗ FOUND NAIL, TAGGED AS NOTED
  - FOUND MONUMENT, AS DESCRIBED
  - SET 3/4" IRON PIPE W/ PLUG, STAMPED "PLS 8806"
  - DN DOCUMENT NUMBER
  - M MEASURED
  - ( ) RECORD DATA
  - < > HISTORIC DEED
  - CR# CALCULATED FROM REFERENCE
  - NR NO RECORD
  - NT NO TAG
  - NTS NOT TO SCALE
  - P# PARCEL LETTER OR NUMBER
  - POR TIED AT POINT OF ROTATION
  - SFNF SEARCHED FOR NOT FOUND

LINE TABLE				
LINE	DIRECTION	RECORD	LENGTH	RECORD
L11	S21°16'47"E	(S22°36'E R39,R47,R48,R49)	38.61'	CR49&M
L12	S04°10'10"W	(S2°51'E R38&R39) (N02°50'57"E R48&R49)	39.03'	R49&M (39.10' R38,R39,R48)
L13	N09°24'53"E	(S8°06'00"W R38,R39&R48) (S8°05'40"W R49)	62.47'	R49&M (62.40' R38,R39&R48)
L14	N08°50'21"E	(S07°31'00"W R38&R49)	121.18'	(119.64' R38&R49)

- REFERENCES**
- R38 GRANT DEED; DN 1992-0007589
  - R39 LAGUNITAS TRACT; 2 RM 13
  - R46 GRANT DEED; DN 2009-0005781
  - R47 GRANT DEED; DN 1991-0060673
  - R48 RECORD OF SURVEY; 33 OS 5
  - R49 RECORD OF SURVEY; 2010 MAPS 72

**NOTES**


ALL DISTANCES AND DIMENSIONS ARE SHOWN IN FEET AND DECIMALS THEREOF.  
 ALL TIES ARE PERPENDICULAR UNLESS OTHERWISE NOTED.

**RECORD OF SURVEY**

PORTIONS OF THE LANDS OF MARIN COUNTY OPEN SPACE DISTRICT AS DESCRIBED IN THOSE DEEDS, DN 1992-0007589, DN 1995-0061298, DN 2002-0029552, DN 2004-0009715, DN 2008-0046502 AND DN 2012-0043930, ALL OFFICIAL RECORDS OF MARIN COUNTY.

COUNTY OF MARIN, STATE OF CALIFORNIA  
 JULY 2024

**BKF**  
**BKF ENGINEERS**  
 810 FIFTH AVENUE  
 Suite 210  
 SAN RAFAEL, CA 94901  
 (415) 930-7960  
 www.bkf.com

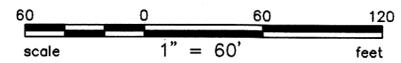


**LEGEND**

- FOUND 2" ALUMINUM DISK, STAMPED "MARIN COUNTY OPEN SPACE DISTRICT" UNLESS NOTED OTHERWISE
- FOUND IRON PIPE, SIZED AND TAGGED AS NOTED
- ▲ FOUND REBAR WITH CAP, SIZED AND TAGGED AS NOTED
- ⊗ FOUND NAIL, TAGGED AS NOTED
- FOUND MONUMENT, AS DESCRIBED
- SET 3/4" IRON PIPE W/ PLUG, STAMPED "PLS 8806"
- DN DOCUMENT NUMBER
- M MEASURED
- ( ) RECORD DATA
- < > HISTORIC DEED
- CR# CALCULATED FROM REFERENCE
- NR NO RECORD
- NT NO TAG
- NTS NOT TO SCALE
- POR TIED AT POINT OF ROTATION
- SFNF SEARCHED FOR NOT FOUND

**REFERENCES**

- R37 GRANT DEED; DN 1995-0061298
- R38 GRANT DEED; DN 1992-0007589
- R40 DEED; 163 BD 3
- R41 DEED; 180 BD 233
- R42 QUITCLAIM DEED; DN 2016-0005397
- R49 RECORD OF SURVEY; 2010 MAPS 72
- R50 RECORD OF SURVEY; 26 OS 54
- R51 DEED; 89 OR 491
- R53 RECORD OF SURVEY; 27 OS 88
- R75 UNRECORDED SURVEY NO 13620-D; BY J.C. OGLESBY DATED MAY 1954. COPY OBTAINED FROM ANNE T. KENT CALIFORNIA ROOM, 1600 LOS GAMOS DRIVE, SUITE

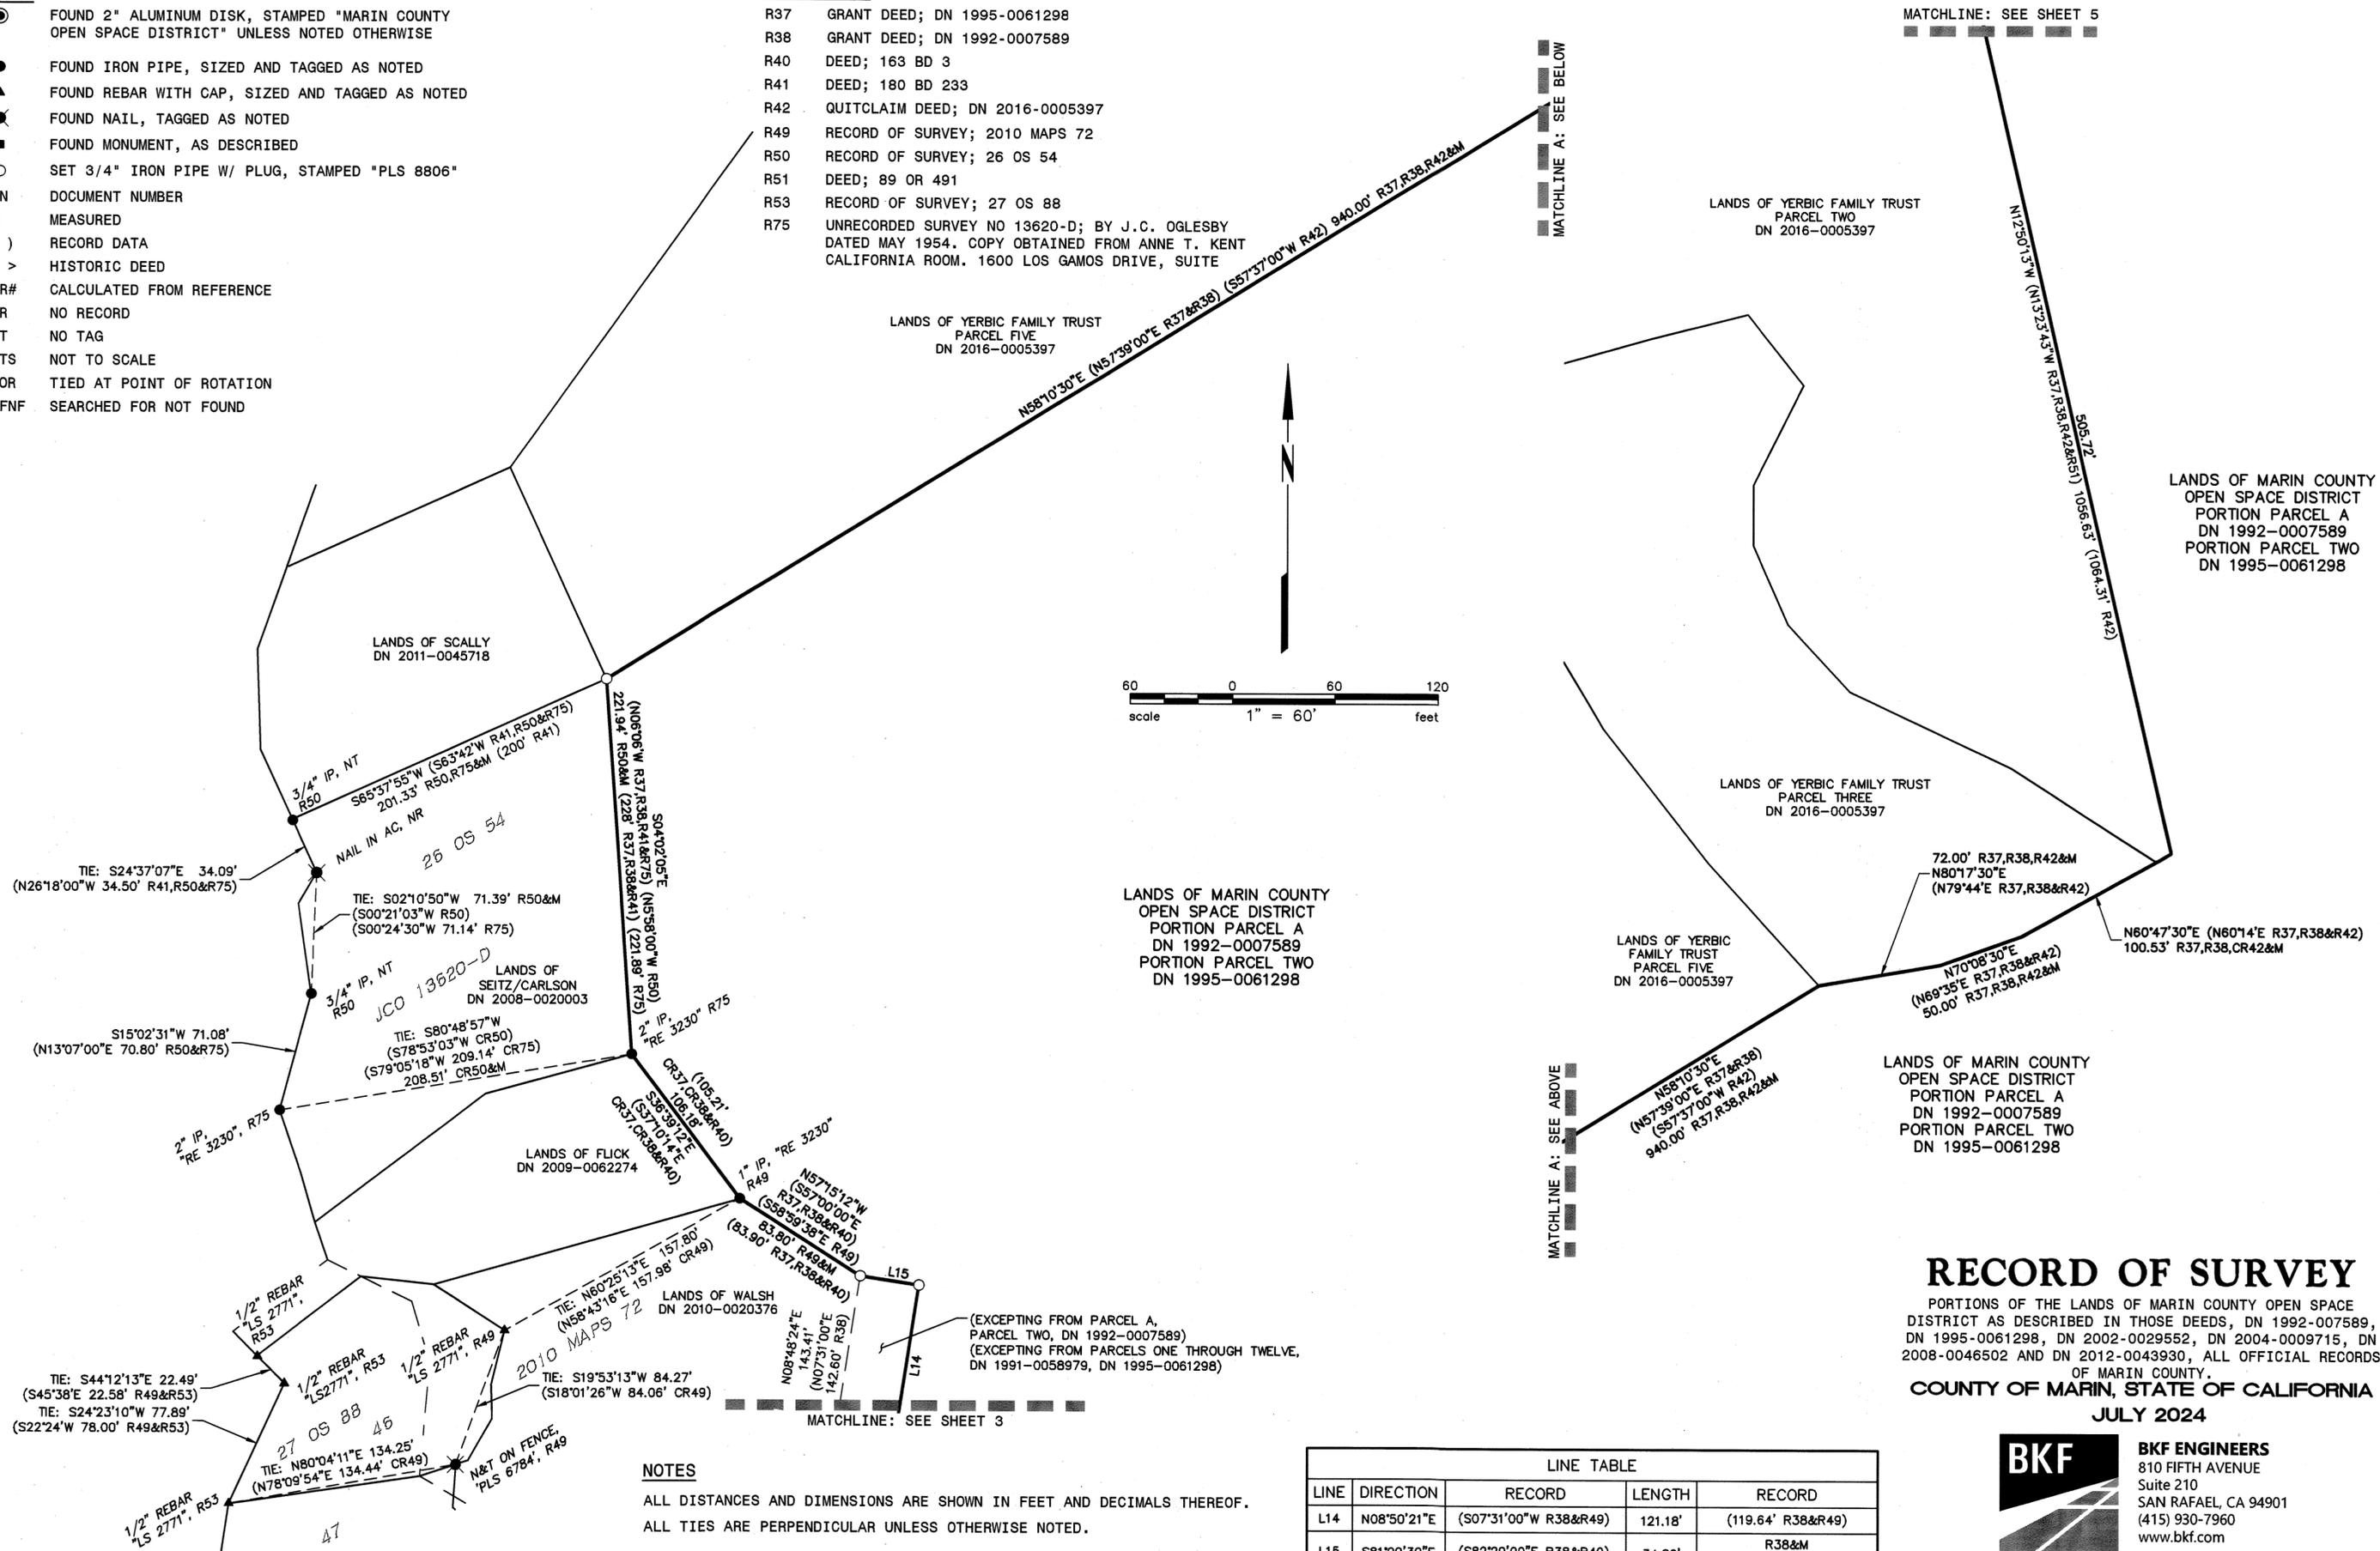

**NOTES**

ALL DISTANCES AND DIMENSIONS ARE SHOWN IN FEET AND DECIMALS THEREOF.  
ALL TIES ARE PERPENDICULAR UNLESS OTHERWISE NOTED.

**RECORD OF SURVEY**

PORTIONS OF THE LANDS OF MARIN COUNTY OPEN SPACE DISTRICT AS DESCRIBED IN THOSE DEEDS, DN 1992-007589, DN 1995-0061298, DN 2002-0029552, DN 2004-0009715, DN 2008-0046502 AND DN 2012-0043930, ALL OFFICIAL RECORDS OF MARIN COUNTY.


COUNTY OF MARIN, STATE OF CALIFORNIA

JULY 2024



**BKF ENGINEERS**  
810 FIFTH AVENUE  
Suite 210  
SAN RAFAEL, CA 94901  
(415) 930-7960  
www.bkf.com

LINE TABLE				
LINE	DIRECTION	RECORD	LENGTH	RECORD
L14	N08°50'21"E	(S07°31'00"W R38&R49)	121.18'	(119.64' R38&R49)
L15	S81°09'39"E	(S82°29'00"E R38&R49)	34.86'	R38&M (34.85' R40&R49)

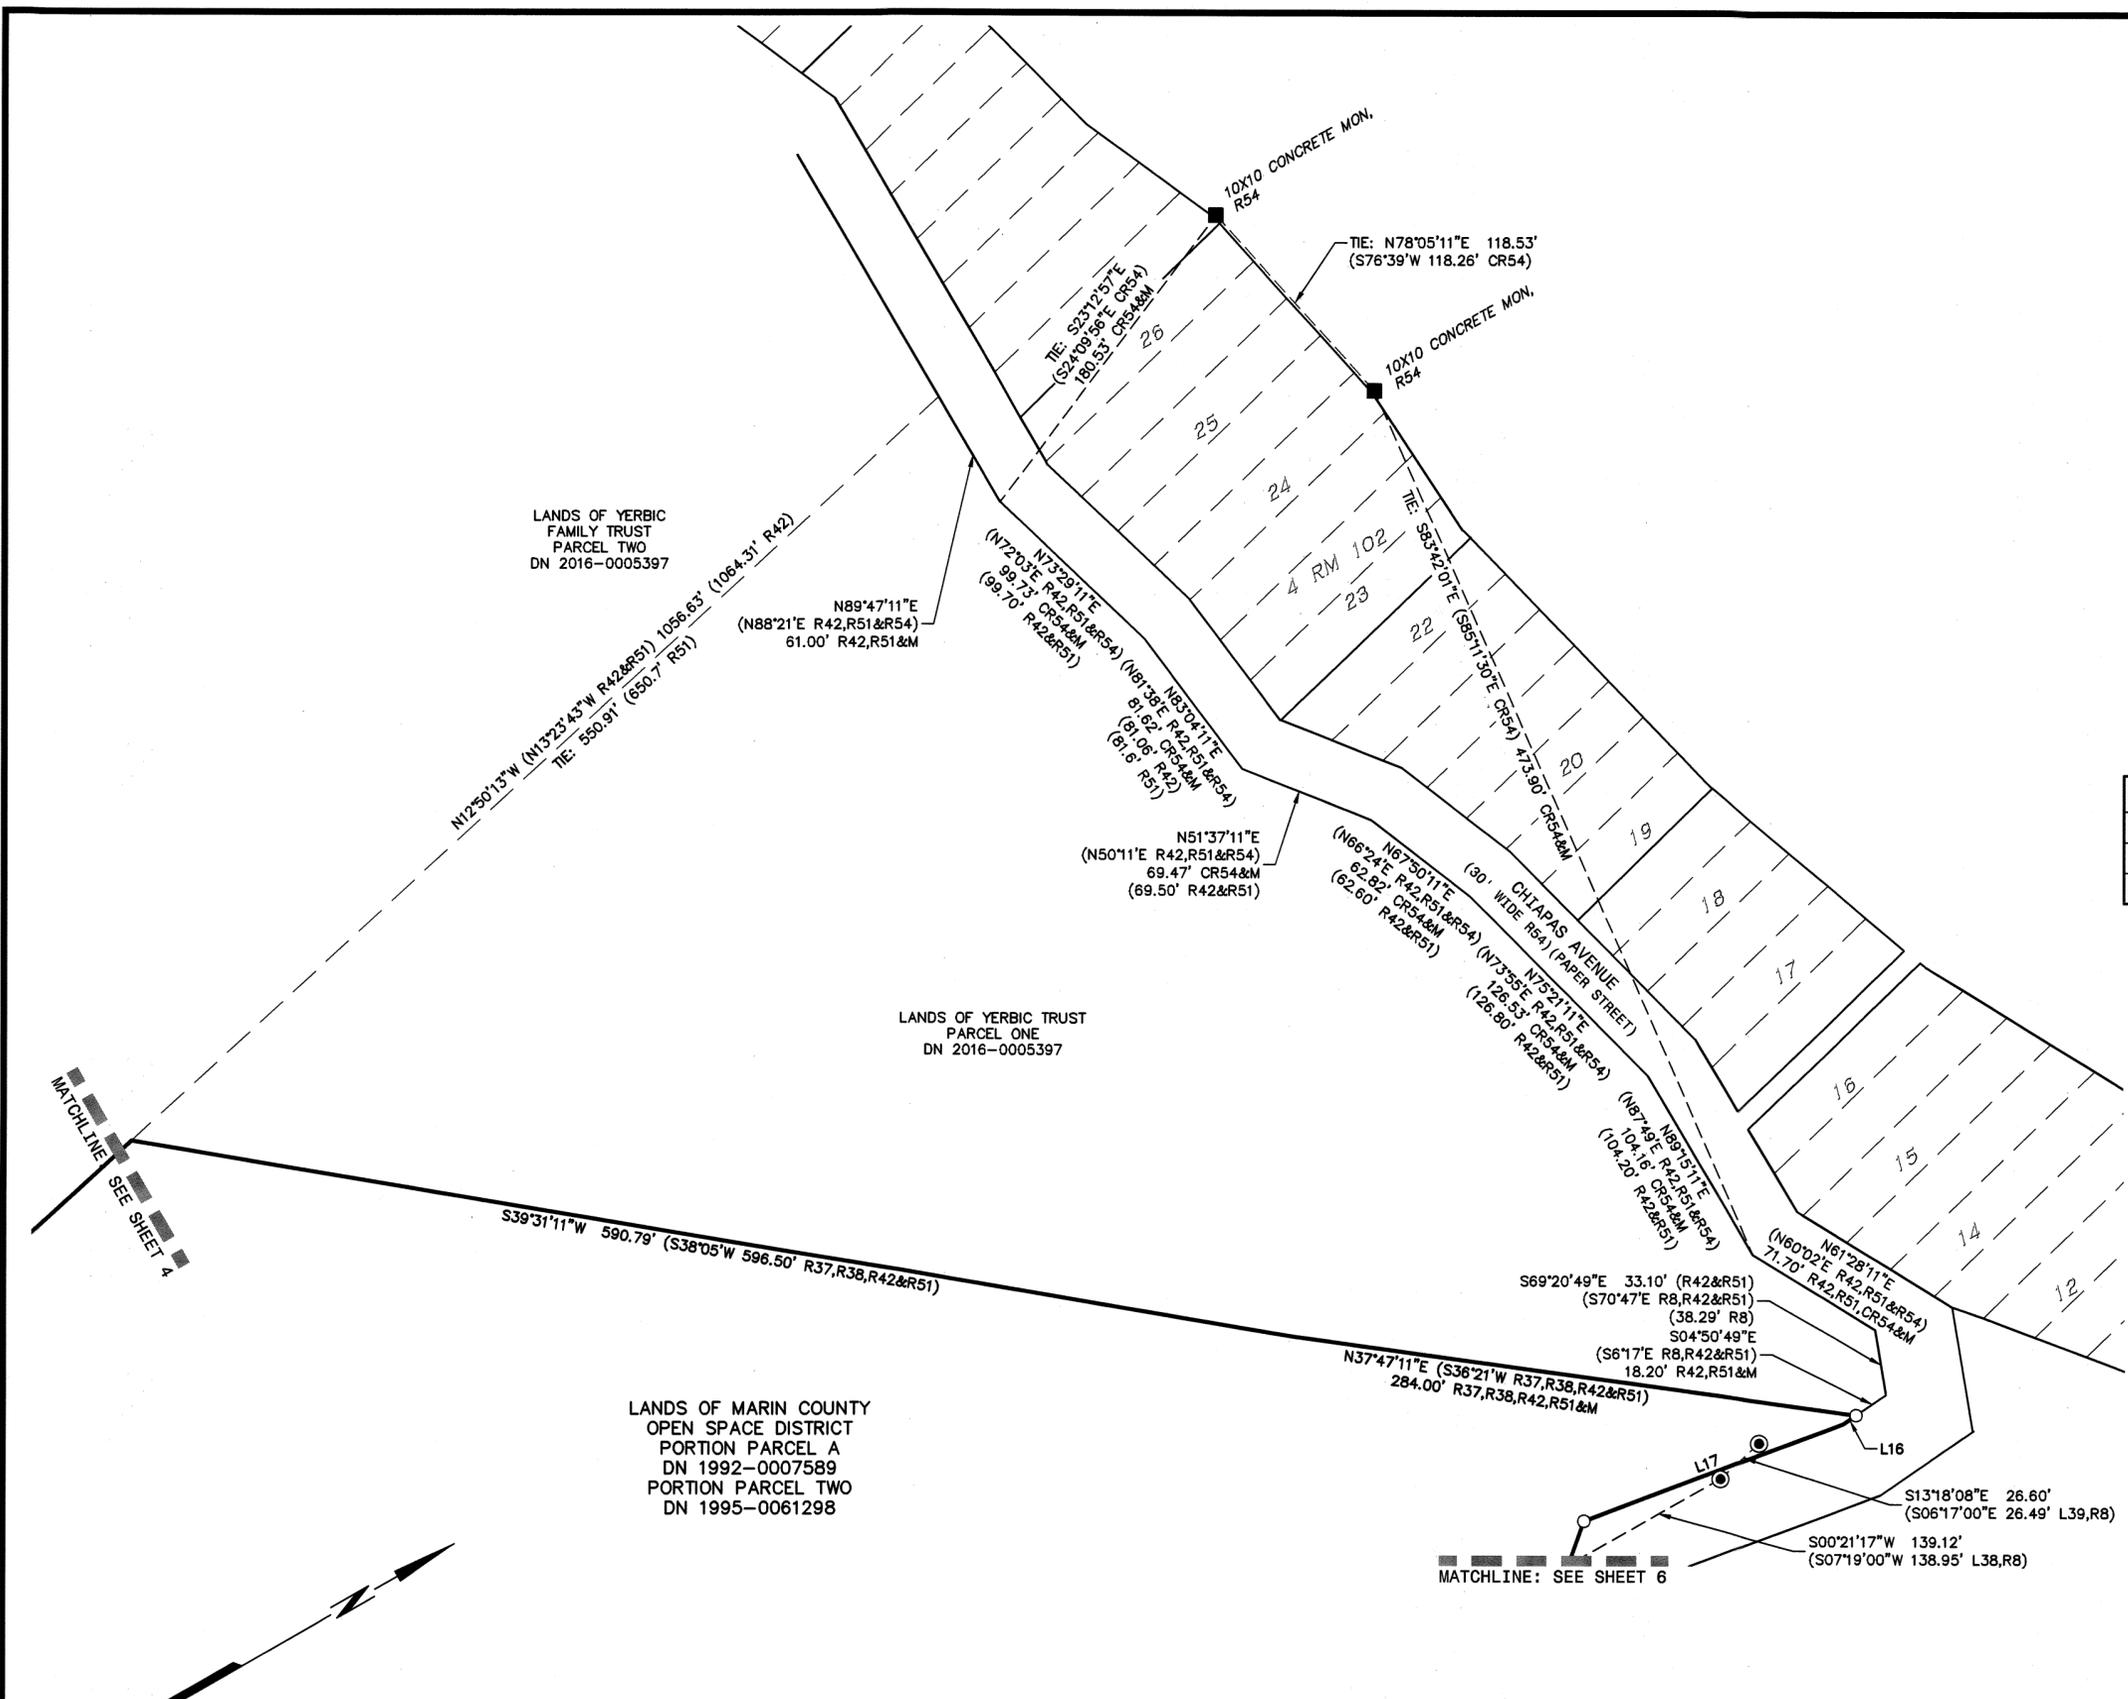

- LEGEND**
- FOUND 2" ALUMINUM DISK, STAMPED "MARIN COUNTY OPEN SPACE DISTRICT" UNLESS NOTED OTHERWISE
  - FOUND IRON PIPE, SIZED AND TAGGED AS NOTED
  - ▲ FOUND REBAR WITH CAP, SIZED AND TAGGED AS NOTED
  - ✕ FOUND NAIL, TAGGED AS NOTED
  - FOUND MONUMENT, AS DESCRIBED
  - SET 3/4" IRON PIPE W/ PLUG, STAMPED "PLS 8806"
  - DN DOCUMENT NUMBER
  - M MEASURED
  - ( ) RECORD DATA
  - < > HISTORIC DEED
  - CR# CALCULATED FROM REFERENCE
  - NR NO RECORD
  - NT NO TAG
  - NTS NOT TO SCALE
  - POR TIED AT POINT OF ROTATION
  - SFNF SEARCHED FOR NOT FOUND

**LINE TABLE**

LINE	DIRECTION	RECORD	LENGTH	RECORD
L16	N04°50'49"W	(S06°17'00"E R8)	7.68'	-
L17	S09°11'11"W	(S07°19'00"E R8)	139.13'	(138.95' R8)

- REFERENCES**
- R8 RECORD OF SURVEY; 29 OS 31
  - R37 GRANT DEED; DN 1995-0061298
  - R38 GRANT DEED; DN 1992-0007589
  - R42 QUITCLAIM DEED; DN 2016-0005397
  - R51 DEED; 89 OR 491
  - R54 FOREST KNOLLS NO. 5; 4 RM 102


## RECORD OF SURVEY

PORTIONS OF THE LANDS OF MARIN COUNTY OPEN SPACE DISTRICT AS DESCRIBED IN THOSE DEEDS, DN 1992-007589, DN 1995-0061298, DN 2002-0029552, DN 2004-0009715, DN 2008-0046502 AND DN 2012-0043930, ALL OFFICIAL RECORDS OF MARIN COUNTY.  
**COUNTY OF MARIN, STATE OF CALIFORNIA**  
**JULY 2024**

**BKF** **BKF ENGINEERS**  
 810 FIFTH AVENUE  
 Suite 210  
 SAN RAFAEL, CA 94901  
 (415) 930-7960  
 www.bkf.com

**NOTES**

ALL DISTANCES AND DIMENSIONS ARE SHOWN IN FEET AND DECIMALS THEREOF.  
 ALL TIES ARE PERPENDICULAR UNLESS OTHERWISE NOTED.

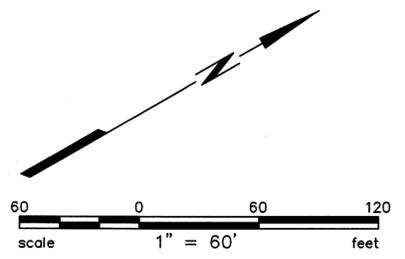

**NOTES**

ALL DISTANCES AND DIMENSIONS ARE SHOWN IN FEET AND DECIMALS THEREOF.  
ALL TIES ARE PERPENDICULAR UNLESS OTHERWISE NOTED.

**LEGEND**







- FOUND 2" ALUMINUM DISK, STAMPED "MARIN COUNTY OPEN SPACE DISTRICT" UNLESS NOTED OTHERWISE
- FOUND IRON PIPE, SIZED AND TAGGED AS NOTED
- ▲ FOUND REBAR WITH CAP, SIZED AND TAGGED AS NOTED
- ✱ FOUND NAIL, TAGGED AS NOTED
- FOUND MONUMENT, AS DESCRIBED
- SET 3/4" IRON PIPE W/ PLUG, STAMPED "PLS 8806"
- DN DOCUMENT NUMBER
- M MEASURED
- ( ) RECORD DATA
- < > HISTORIC DEED
- CR# CALCULATED FROM REFERENCE
- NR NO RECORD
- NT NO TAG
- NTS NOT TO SCALE
- POR TIED AT POINT OF ROTATION
- SFNF SEARCHED FOR NOT FOUND

LINE	DIRECTION	RECORD	LENGTH	RECORD
L16	N04°50'49"W	(S06°17'00"E R8)	7.68'	-
L17	S09°11'11"W	(S07°19'00"E R8)	139.13'	(138.95' R8)
L18	S40°57'55"E	(S42°50'00"E R8)	61.27'	(60.03' R8)
L19	N50°08'43"E	(N48°45'00"E R8)	117.21'	R8&M
L20	S76°51'43"W	(S75°28'00"E R8)	22.64'	R8&M
L21	S85°24'17"E	(S86°48'00"E R8)	60.50'	R8&M
L22	S62°20'17"E	(S63°44'00"E R8)	29.64'	(29.67' R8)
L23	S10°49'17"E	(S12°13'00"E R8)	98.38'	(98.24' R8)
L24	S83°13'42"E	(S84°39'00"E R8&R44)	52.86'	(53.60' R8)
L25	S74°16'42"E	(S75°42'00"E R8)	37.66'	(37.43' R8)
L26	S55°59'42"E	(S57°25'00"E R8)	49.89'	(50.16' R8)
L27	S64°46'07"E	(S66°08'00"E R8&R44)	61.99'	(62.48' R8)
L28	S60°09'07"E	(S61°31'00"E R8&R44)	75.56'	(75.21' R8)
L29	S77°17'43"E	(S78°43'00"E R8)	55.90'	(55.58' R8)
L30	S66°59'07"E	(S68°21'00"E R8)	44.05'	(44.11' R8)
L31	S42°07'33"E	(S43°32'00"E R8)	40.77'	(40.89' R8)
L32	S50°34'27"W	(N49°10'00"E R8)	99.36'	(99.29' R8)
L33	S39°25'33"E	(N40°50'00"W R8)	100.06'	(100.00' R8)
L34	N50°34'27"E	(S49°10'00"W R8)	99.81'	(100.00' R8)
L35	S28°13'33"E	(S29°38'00"E R8)	88.87'	R8&M
L36	S14°56'31"W	(S13°32'00"W R8)	82.85'	(83.29' R8)
L37	S78°06'42"E	(S79°32'00"E R8)	66.66'	(66.93' R8)

LANDS OF MARIN COUNTY OPEN SPACE DISTRICT  
PORTION PARCEL A  
DN 1992-0007589  
PORTION PARCEL TWO  
DN 1995-0061298

LANDS OF BRONTE-STEWART  
DN 2007-66906

(EXCEPTING FROM PARCEL A, PARCEL SEVEN, DN 1992-0007589)  
(EXCEPTING FROM PARCEL TWO, EXCEPTION M INSTRUMENT NO. 83-59809 DN 1995-0061298)

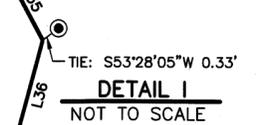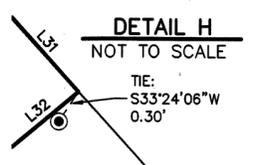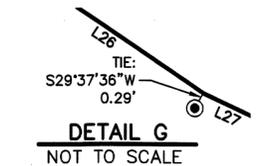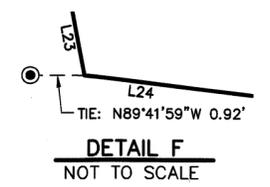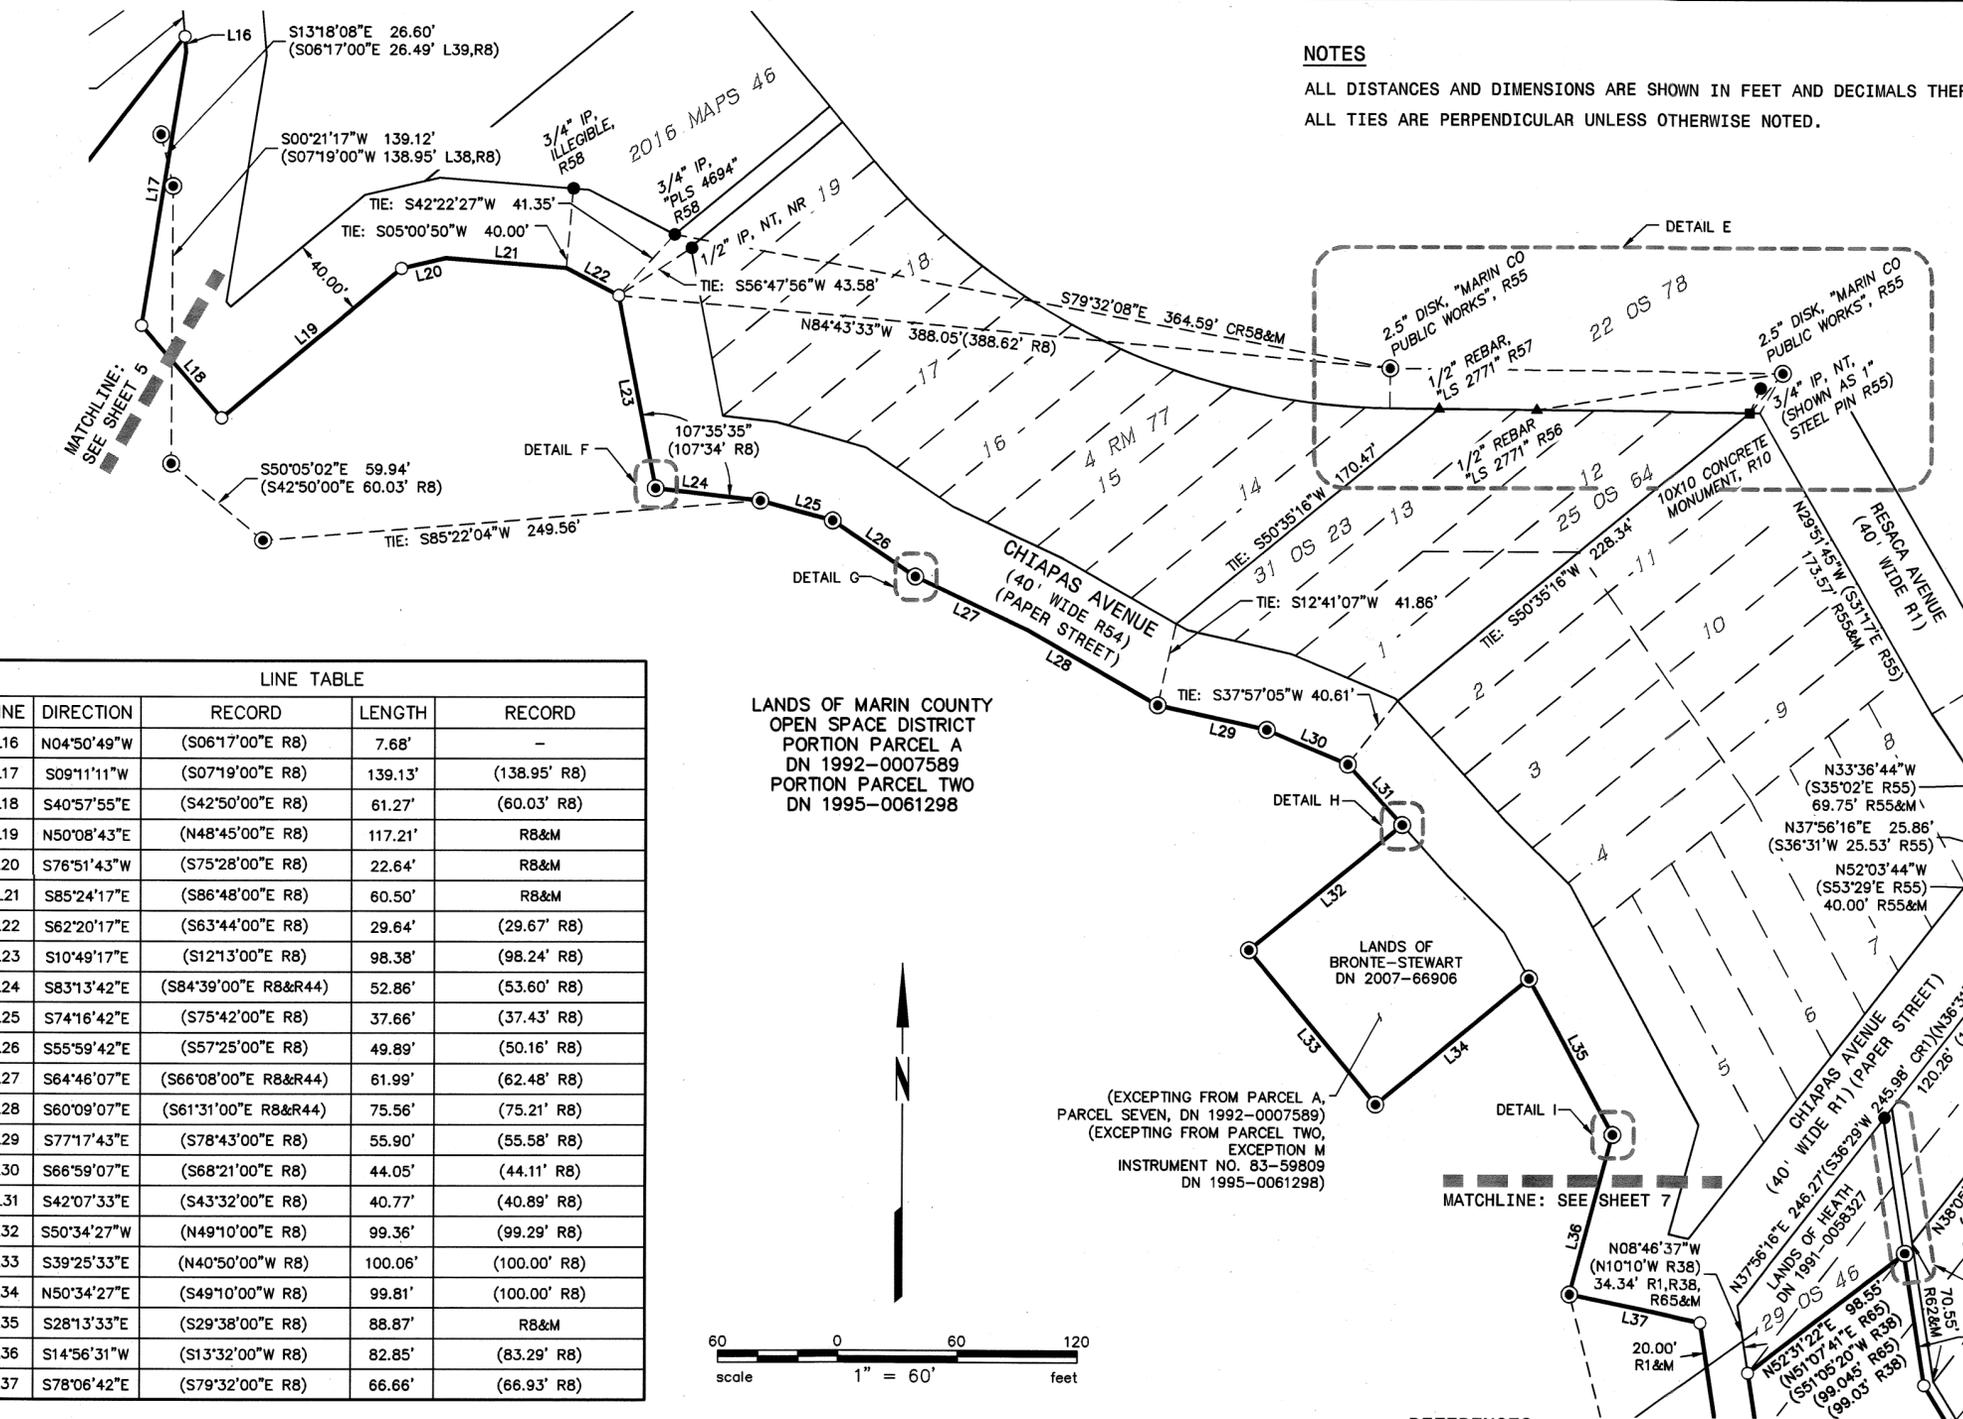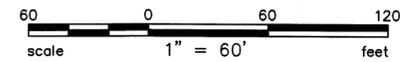

**REFERENCES**

- R1 MAP NUMBER THREE OF FOREST KNOLLS; 4 RM 89
- R8 RECORD OF SURVEY; 29 OS 31
- R10 MAP NUMBER TWO OF FOREST KNOLLS; 4 RM 77
- R38 GRANT DEED; DN 1992-0007589
- R44 RECORD OF SURVEY; 2009 MAPS 48
- R54 FOREST KNOLLS NO. 5; 4 RM 102
- R55 RECORD OF SURVEY; 22 OS 78
- R56 RECORD OF SURVEY; 25 OS 64
- R57 RECORD OF SURVEY; 31 OS 23
- R58 RECORD OF SURVEY; 2016 MAPS 46
- R62 UNRECORDED GRIPPI SURVEY NO 912, 922 & 937, DATED FEBRUARY-APRIL 1980, ANNE T. KENT CALIFORNIA ROOM, MARIN COUNTY FREE LIBRARY
- R65 RECORD OF SURVEY; 29 OS 46
- R73 UNRECORDED GRIPPI SURVEY NO 974, "LANDS OF CROCKIN", DATED AUGUST 1980, ANNE T. KENT CALIFORNIA ROOM, MARIN COUNTY FREE LIBRARY

**RECORD OF SURVEY**

PORTIONS OF THE LANDS OF MARIN COUNTY OPEN SPACE DISTRICT AS DESCRIBED IN THOSE DEEDS, DN 1992-007589, DN 1995-0061298, DN 2002-0029552, DN 2004-0009715, DN 2008-0046502 AND DN 2012-0043930, ALL OFFICIAL RECORDS OF MARIN COUNTY.

COUNTY OF MARIN, STATE OF CALIFORNIA  
JULY 2024



**BKF ENGINEERS**  
810 FIFTH AVENUE  
Suite 210  
SAN RAFAEL, CA 94901  
(415) 930-7960  
www.bkf.com

LINE TABLE				
LINE	DIRECTION	RECORD	LENGTH	RECORD
L35	S28°13'33"E	(S29°38'00"E R8)	88.87'	R8&M
L36	S14°56'31"W	(S13°32'00"W R8)	82.85'	(83.29' R8)
L37	S78°06'42"E	(S79°32'00"E R8)	66.66'	(66.93' R8)
L38	S00°53'18"E	(S02°16'41"E R8)	44.64'	R8&M
L39	S08°42'57"W	(S07°28'00"W R1&R8)	93.30'	CR1,R8&M
L40	S19°10'54"E	(S20°37'28"E R38)	45.96'	(46.30' R38)
L41	S62°09'59"E	(S63°36'33"E R38)	93.12'	(92.49' R38)

- LEGEND**
- FOUND 2" ALUMINUM DISK, STAMPED "MARIN COUNTY OPEN SPACE DISTRICT" UNLESS NOTED OTHERWISE
  - FOUND IRON PIPE, SIZED AND TAGGED AS NOTED
  - ▲ FOUND REBAR WITH CAP, SIZED AND TAGGED AS NOTED
  - ✕ FOUND NAIL, TAGGED AS NOTED
  - FOUND MONUMENT, AS DESCRIBED
  - SET 3/4" IRON PIPE W/ PLUG, STAMPED "PLS 8806"
  - DN DOCUMENT NUMBER
  - M MEASURED
  - ( ) RECORD DATA
  - < > HISTORIC DEED
  - CR# CALCULATED FROM REFERENCE
  - NR NO RECORD
  - NT NO TAG
  - NTS NOT TO SCALE
  - POR TIED AT POINT OF ROTATION
  - SFNF SEARCHED FOR NOT FOUND

- REFERENCES**
- R1 MAP NUMBER THREE OF FOREST KNOLLS; 4 RM 89
  - R2 RECORD OF SURVEY; 18 OS 66
  - R3 UNRECORDED SURVEY NO 19146; BY J.C. OGLESBY DATED SEPTEMBER 1964. COPY OBTAINED FROM THE ANNE T. KENT CALIFORNIA ROOM. 1600 LOS GAMOS DRIVE, SUITE 182, SAN RAFAEL, CA
  - R8 RECORD OF SURVEY; 29 OS 31
  - R38 GRANT DEED; DN 1992-0007589
  - R62 UNRECORDED GRIPPI SURVEY NO 912, 922 & 937, DATED FEBRUARY-APRIL 1980, ANNE T. KENT CALIFORNIA ROOM, MARIN COUNTY FREE LIBRARY
  - R63 UNRECORDED RHODES GARDENER SURVEY NO 2036, DATED 10/16/79, L.A. STEVENS & ASSOCIATES, 7 COMMERCIAL BLVD, NOVATO, CA
  - R65 RECORD OF SURVEY; 29 OS 46
  - R74 MAP NUMBER ONE OF FOREST KNOLLS; 4 RM 71



**NOTES**

ALL DISTANCES AND DIMENSIONS ARE SHOWN IN FEET AND DECIMALS THEREOF.  
ALL TIES ARE PERPENDICULAR UNLESS OTHERWISE NOTED.

## RECORD OF SURVEY

PORTIONS OF THE LANDS OF MARIN COUNTY OPEN SPACE DISTRICT AS DESCRIBED IN THOSE DEEDS, DN 1992-007589, DN 1995-0061298, DN 2002-0029552, DN 2004-0009715, DN 2008-0046502 AND DN 2012-0043930, ALL OFFICIAL RECORDS OF MARIN COUNTY.  
**COUNTY OF MARIN, STATE OF CALIFORNIA**  
JULY 2024

**BKF ENGINEERS**  
810 FIFTH AVENUE  
Suite 210  
SAN RAFAEL, CA 94901  
(415) 930-7960  
www.bkf.com

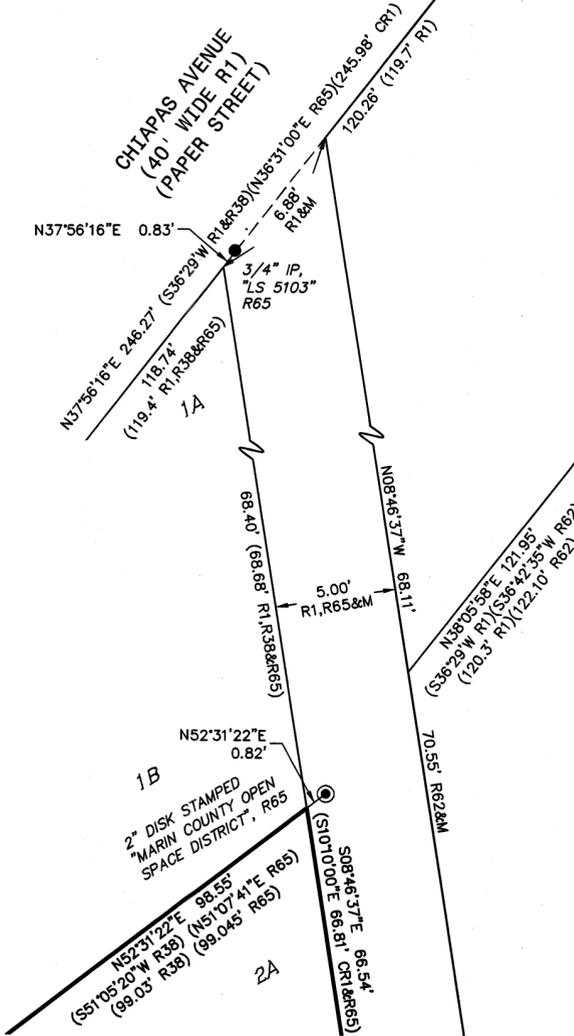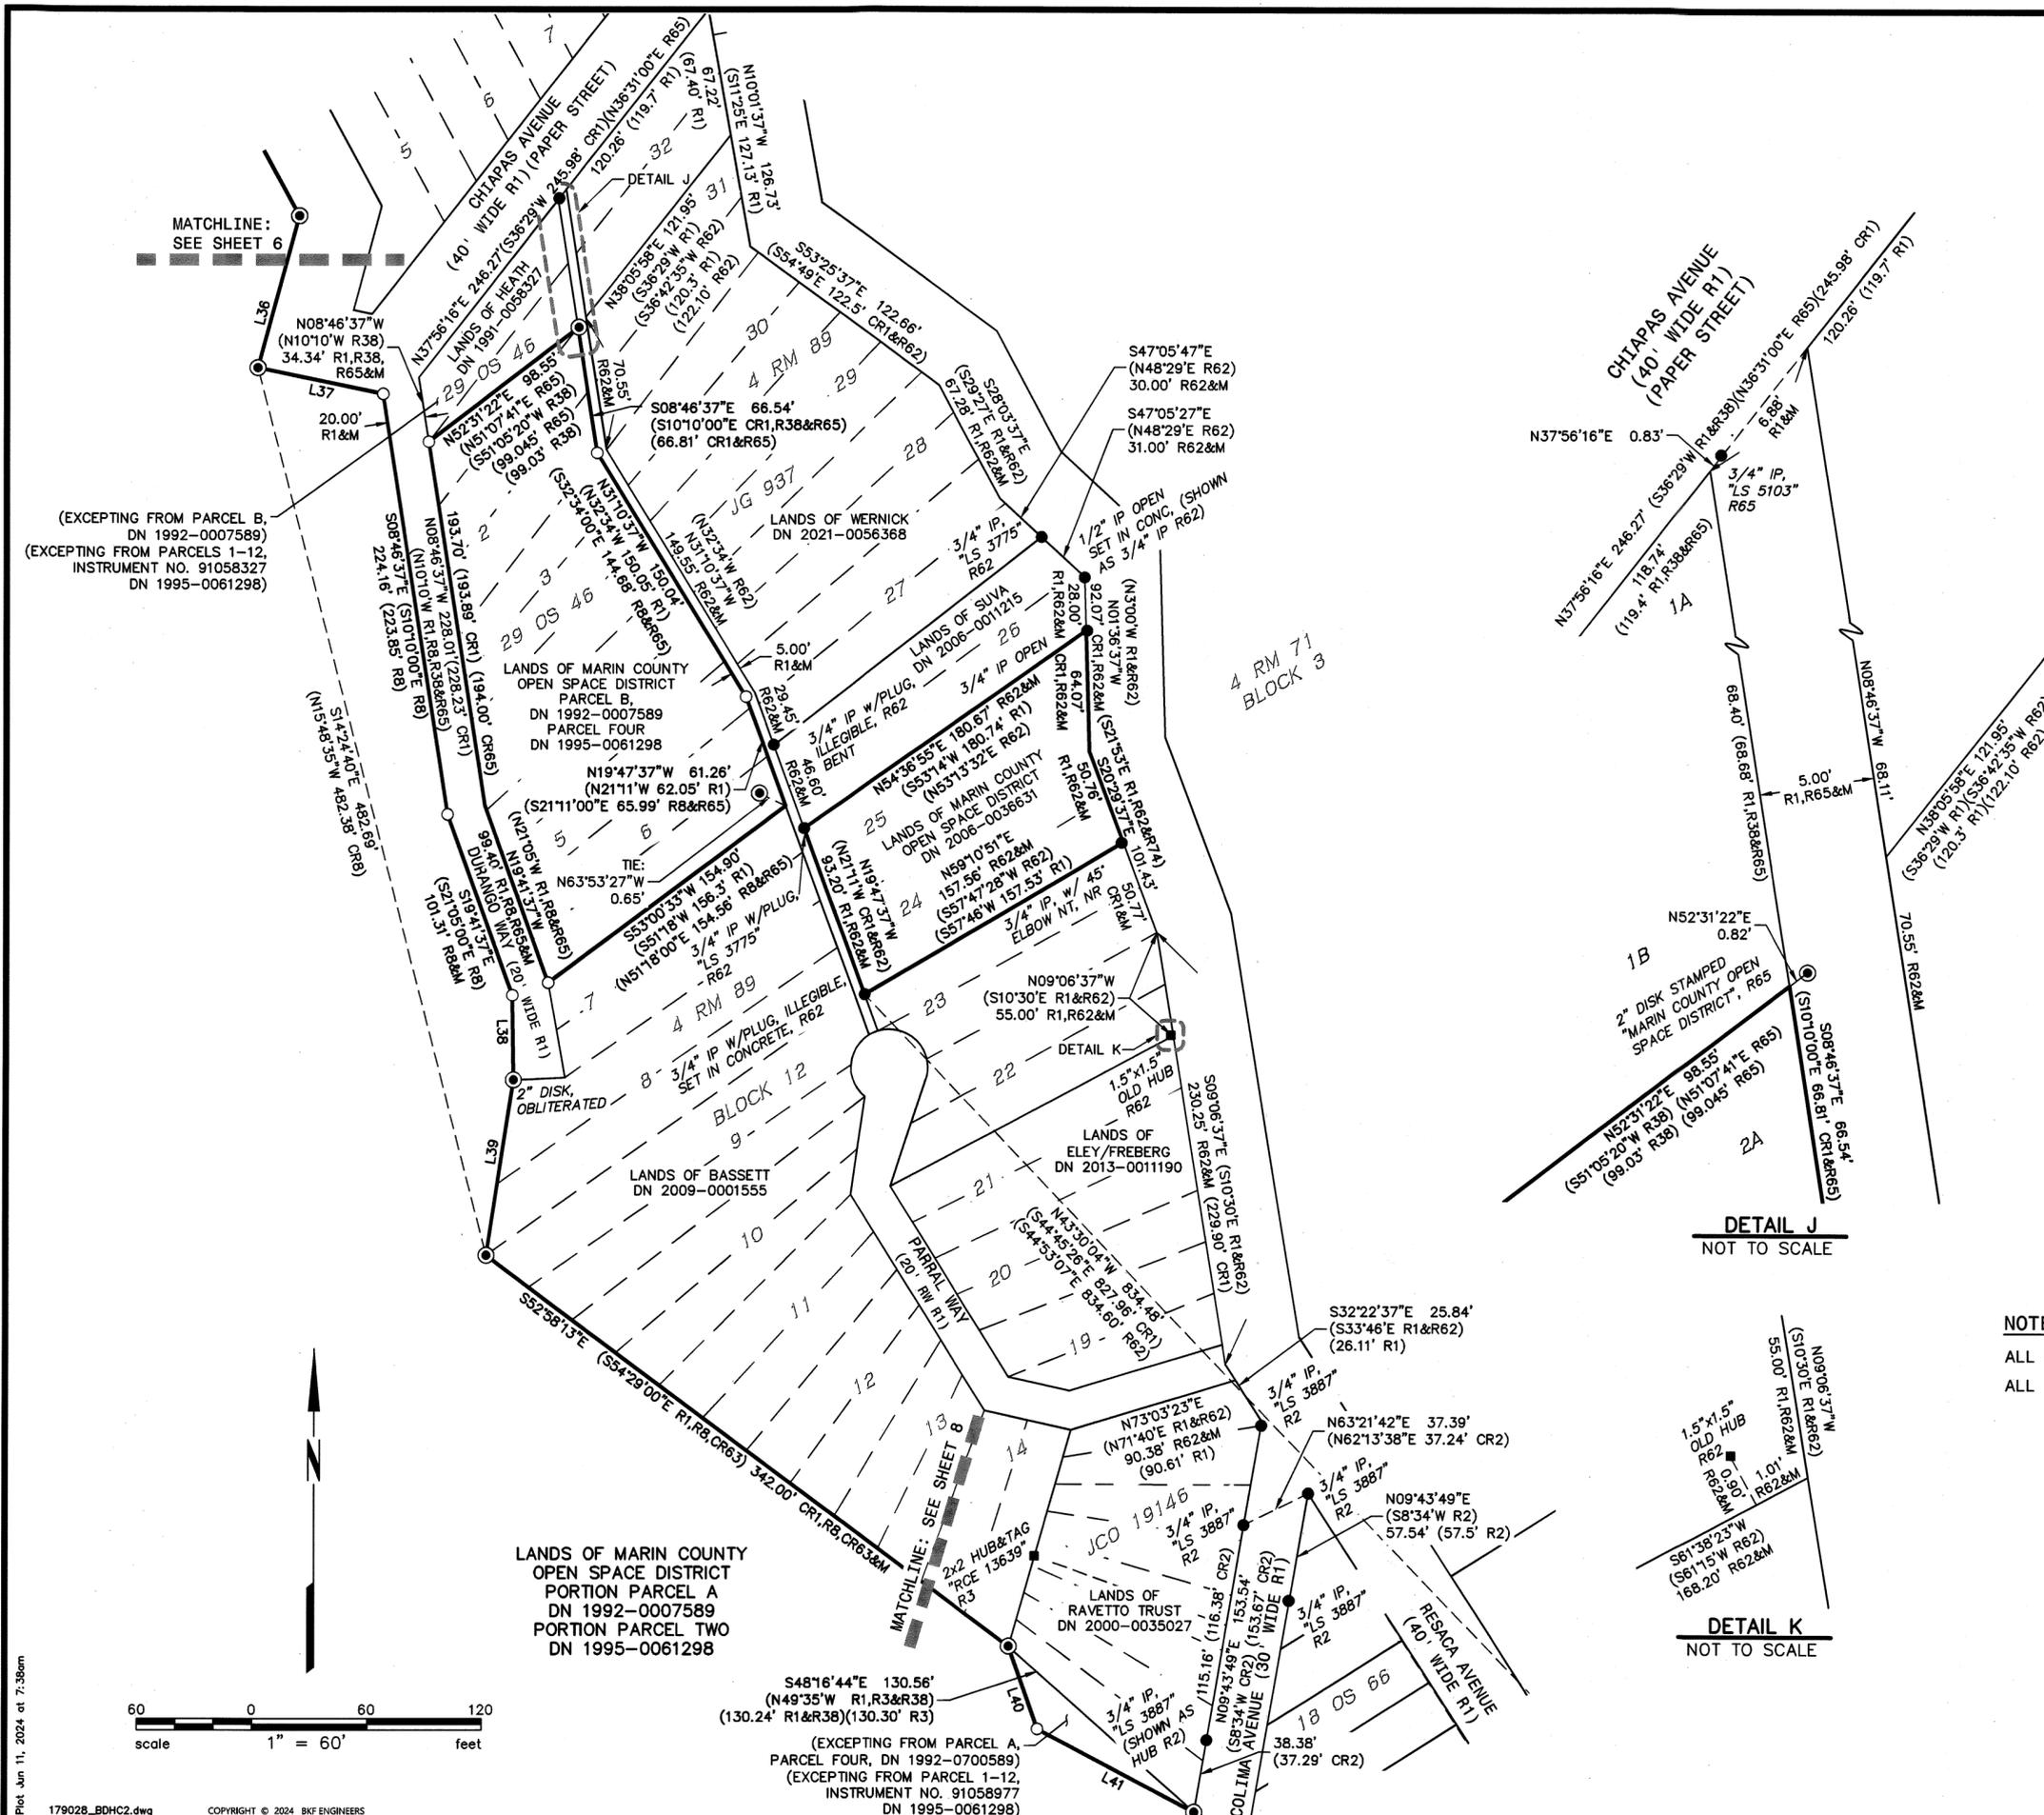

LANDS OF MARIN COUNTY OPEN SPACE DISTRICT PORTION PARCEL A DN 1992-0007589 PORTION PARCEL TWO DN 1995-0061298




(EXCEPTING FROM PARCEL B, DN 1992-0007589) (EXCEPTING FROM PARCELS 1-12, INSTRUMENT NO. 91058327 DN 1995-0061298)

(EXCEPTING FROM PARCEL A, PARCEL FOUR, DN 1992-0700589) (EXCEPTING FROM PARCEL 1-12, INSTRUMENT NO. 91058977 DN 1995-0061298)

Scale: 1" = 60' feet

Plot: Jun 11, 2024, at 7:38am

179028\_BDHC2.dwg COPYRIGHT © 2024 BKF ENGINEERS

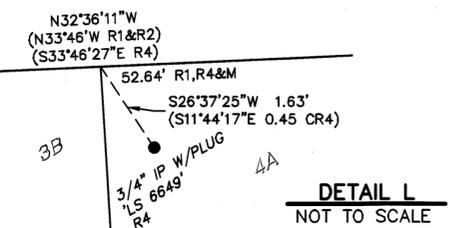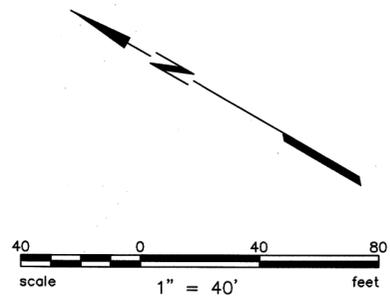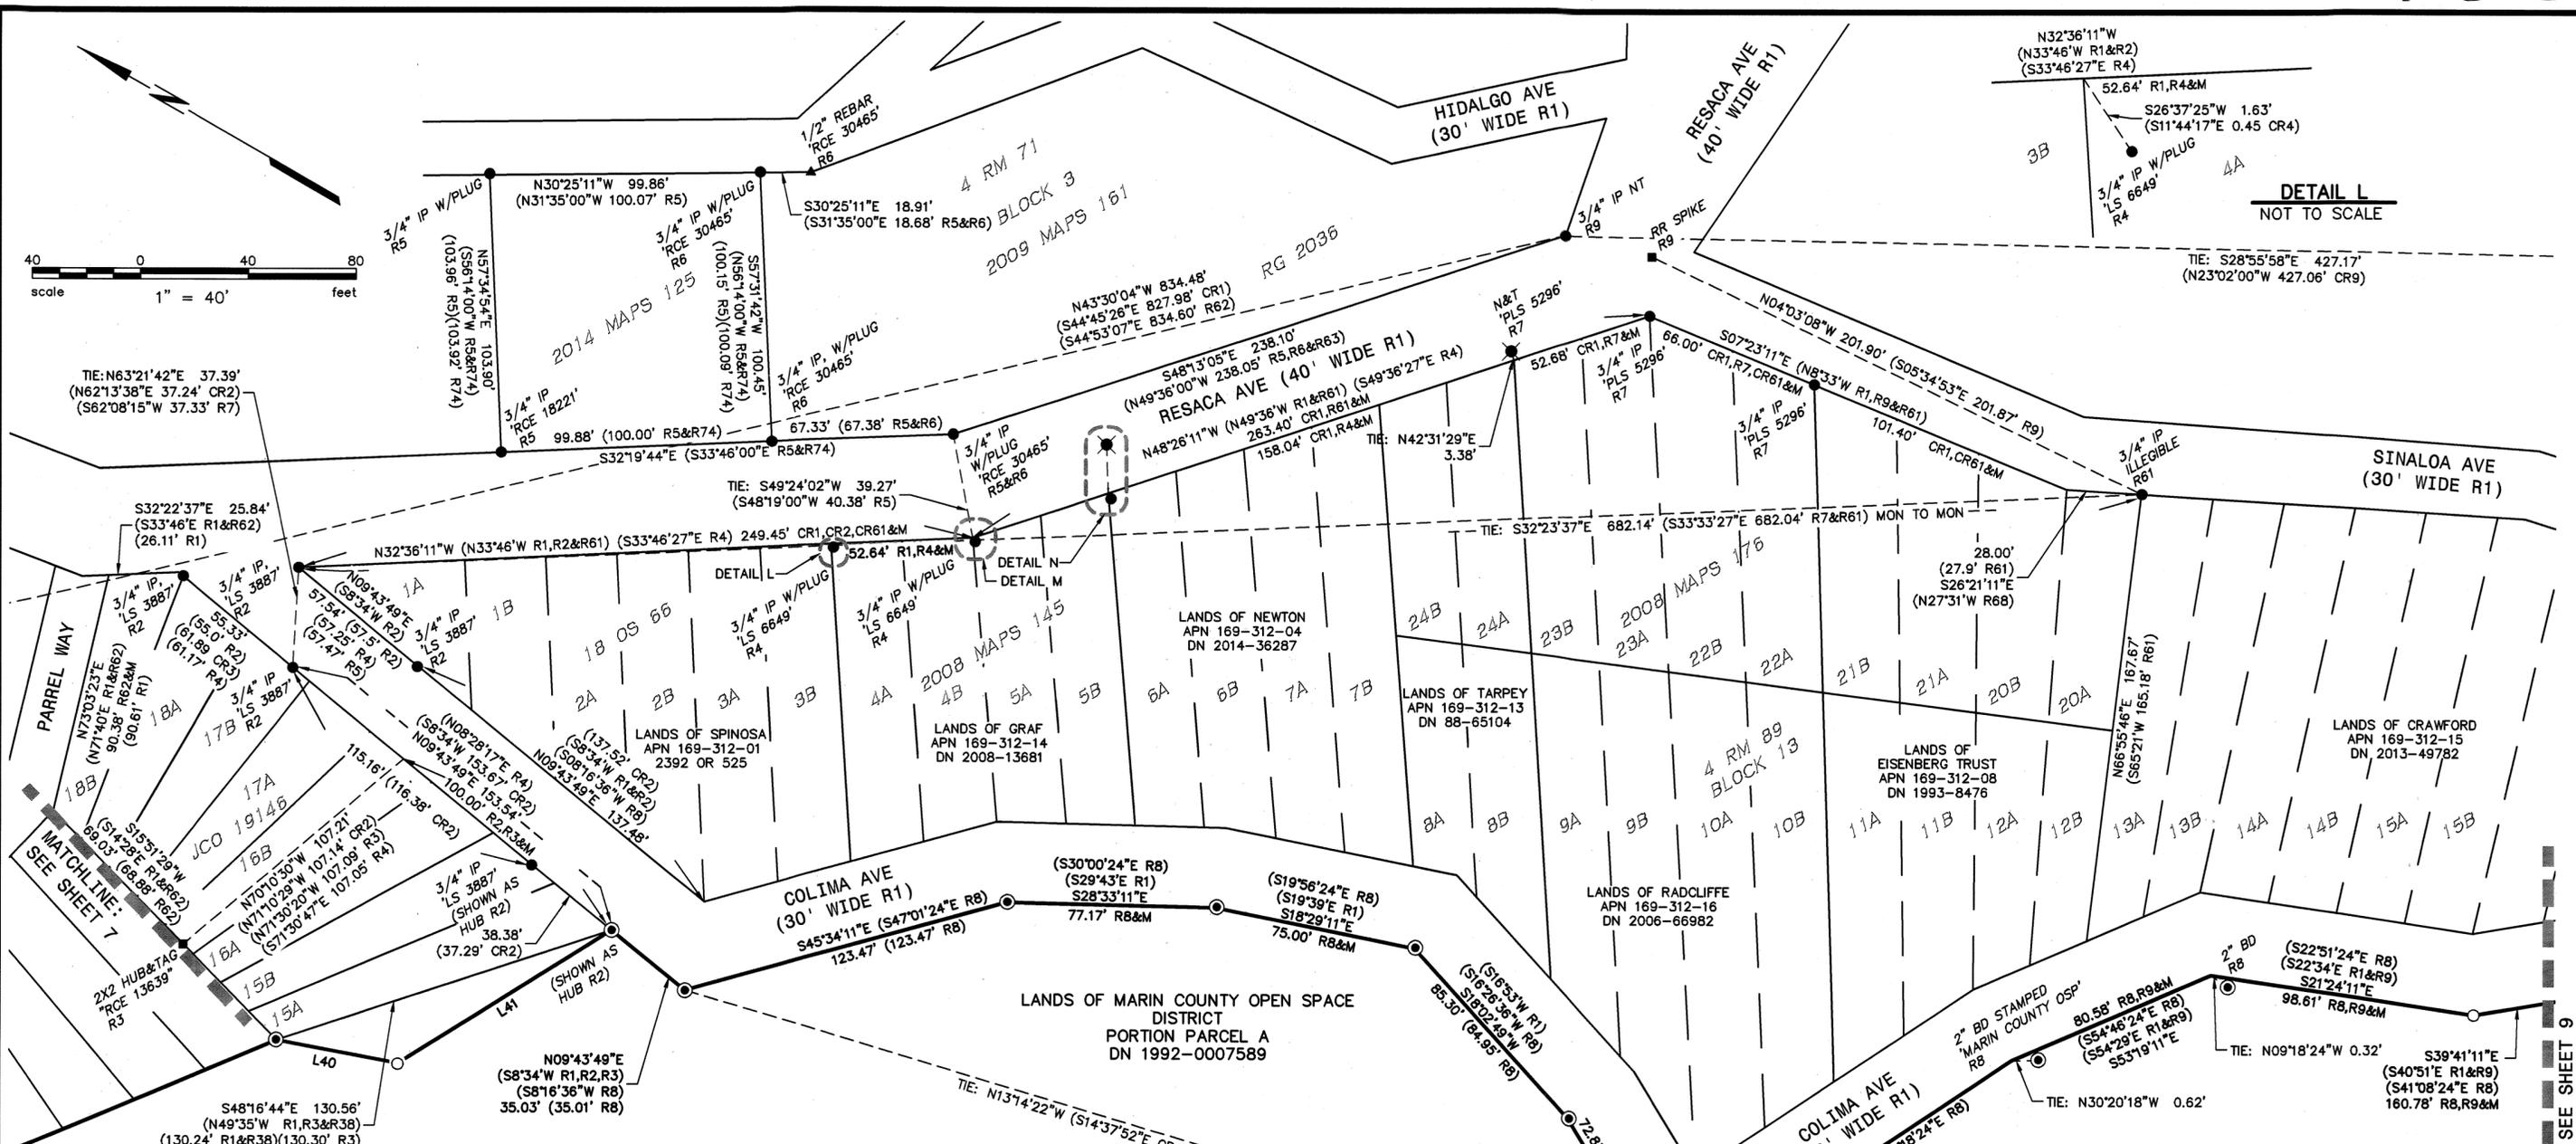

- LEGEND**
- FOUND DISK, SIZED AND STAMPED AS NOTED
  - FOUND IRON PIPE, SIZED AND TAGGED AS NOTED
  - ▲ FOUND REBAR WITH CAP, SIZED AND TAGGED AS NOTED
  - ⊗ FOUND NAIL, TAGGED AS NOTED
  - FOUND MONUMENT, AS DESCRIBED
  - SET 3/4" IRON PIPE W/ PLUG, STAMPED "PLS 8806"
  - DN DOCUMENT NUMBER
  - M MEASURED
  - ( ) RECORD DATA
  - CR# CALCULATED FROM REFERENCE
  - NR NO RECORD
  - NT NO TAG
  - POR TIED AT POINT OF ROTATION
  - CONC MON CONCRETE MONUMENT
  - SFNF SEARCHED FOR NOT FOUND

- REFERENCES**
- R1 MAP NUMBER THREE OF FOREST KNOLLS; 4 RM 89
  - R2 RECORD OF SURVEY; 18 OS 66
  - R3 UNRECORDED SURVEY NO 19146; BY J.C. OGLESBY DATED SEPTEMBER 1964. COPY OBTAINED FROM THE ANNE T. KENT CALIFORNIA ROOM, 1600 LOS GAMOS DRIVE, SUITE 182, SAN RAFAEL, CALIFORNIA.
  - R4 RECORD OF SURVEY; 2008 MAPS 145
  - R5 RECORD OF SURVEY; 2014 MAPS 125
  - R6 RECORD OF SURVEY; 2009 MAPS 161
  - R7 RECORD OF SURVEY; 2008 MAPS 176
  - R8 RECORD OF SURVEY; 29 OS 31
  - R9 RECORD OF SURVEY; 2003 MAPS 21
  - R10 MAP NUMBER TWO OF FOREST KNOLLS; 4 RM 77
  - R38 GRANT DEED; DN 1992-007589
  - R61 RECORD OF SURVEY; 20 OS 13
  - R62 UNRECORDED GRIPPI SURVEY NO 912, 922 & 937, DATED FEBRUARY-APRIL 1980, ANNE T. KENT CALIFORNIA ROOM, MARIN COUNTY FREE LIBRARY
  - R63 UNRECORDED GARDNER SURVEY NO 2036, DATED 10/16/79, L.A. STEVENS & ASSOCIATES, 7 COMMERCIAL BLVD, NOVATO, CA
  - R74 MAP NUMBER ONE OF FOREST KNOLLS; 4 RM 71

**NOTES**



ALL DISTANCES AND DIMENSIONS ARE SHOWN IN FEET AND DECIMALS THEREOF.

ALL TIES ARE PERPENDICULAR UNLESS OTHERWISE NOTED.

179028\_BOHC.dwg COPYRIGHT © 2024 BKF ENGINEERS

**LINE TABLE**

LINE	DIRECTION	RECORD	LENGTH	RECORD
L40	S19°10'54"E	(S20°37'28"E R38)	45.96'	(46.30' R38)
L41	S62°09'59"E	(S63°36'33"E R38)	93.12'	(92.49' R38)

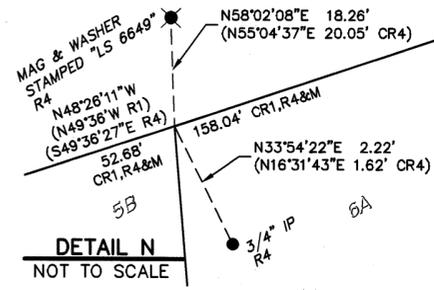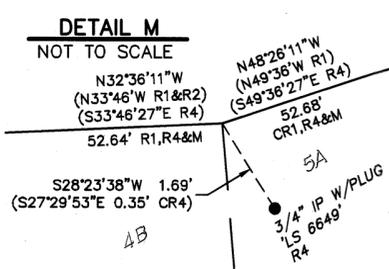

**RECORD OF SURVEY**

PORTIONS OF THE LANDS OF MARIN COUNTY OPEN SPACE DISTRICT AS DESCRIBED IN THOSE DEEDS, DN 1995-0061298, DN 2002-0029552, DN 2004-0009715, DN 2008-0046502 AND DN 2012-0043930, ALL OFFICIAL RECORDS OF MARIN COUNTY.

**COUNTY OF MARIN, STATE OF CALIFORNIA**  
**JULY 2024**



**BKF ENGINEERS**  
 810 FIFTH AVENUE  
 Suite 210  
 SAN RAFAEL, CA 94901  
 (415) 930-7960  
 www.bkf.com



- LEGEND**
- FOUND DISK, SIZED AND STAMPED AS NOTED
  - FOUND IRON PIPE, SIZED AND TAGGED AS NOTED
  - ▲ FOUND REBAR WITH CAP, SIZED AND TAGGED AS NOTED
  - ✕ FOUND NAIL, TAGGED AS NOTED
  - FOUND MONUMENT, AS DESCRIBED
  - SET 3/4" IRON PIPE W/ PLUG, STAMPED "PLS 8806"
  - DN DOCUMENT NUMBER
  - M MEASURED
  - ( ) RECORD DATA
  - CR# CALCULATED FROM REFERENCE
  - NR NO RECORD
  - NT NO TAG
  - POR TIED AT POINT OF ROTATION
  - CONC MON CONCRETE MONUMENT
  - SFNF SEARCHED FOR NOT FOUND

**NOTES**

ALL DISTANCES AND DIMENSIONS ARE SHOWN IN FEET AND DECIMALS THEREOF.  
 ALL TIES ARE PERPENDICULAR UNLESS OTHERWISE NOTED.

- REFERENCES**
- R1 MAP NUMBER THREE OF FOREST KNOLLS; 4 RM 89
  - R2 RECORD OF SURVEY; 18 OS 66
  - R8 RECORD OF SURVEY; 29 OS 31
  - R9 RECORD OF SURVEY; 2003 MAPS 21
  - R10 MAP NUMBER TWO OF FOREST KNOLLS; 4 RM 77
  - R31 UNRECORDED SURVEY 17006; BY J.C. OGLEBY DATED APRIL 1960. COPY OBTAINED FROM THE ANNE T. KENT CALIFORNIA ROOM, 1600 LOS GAMOS DRIVE, SUITE 182, SAN RAFAEL, CALIFORNIA.
  - R37 GRANT DEED; DN 1995-0061298

MATCHLINE: SEE SHEET 8

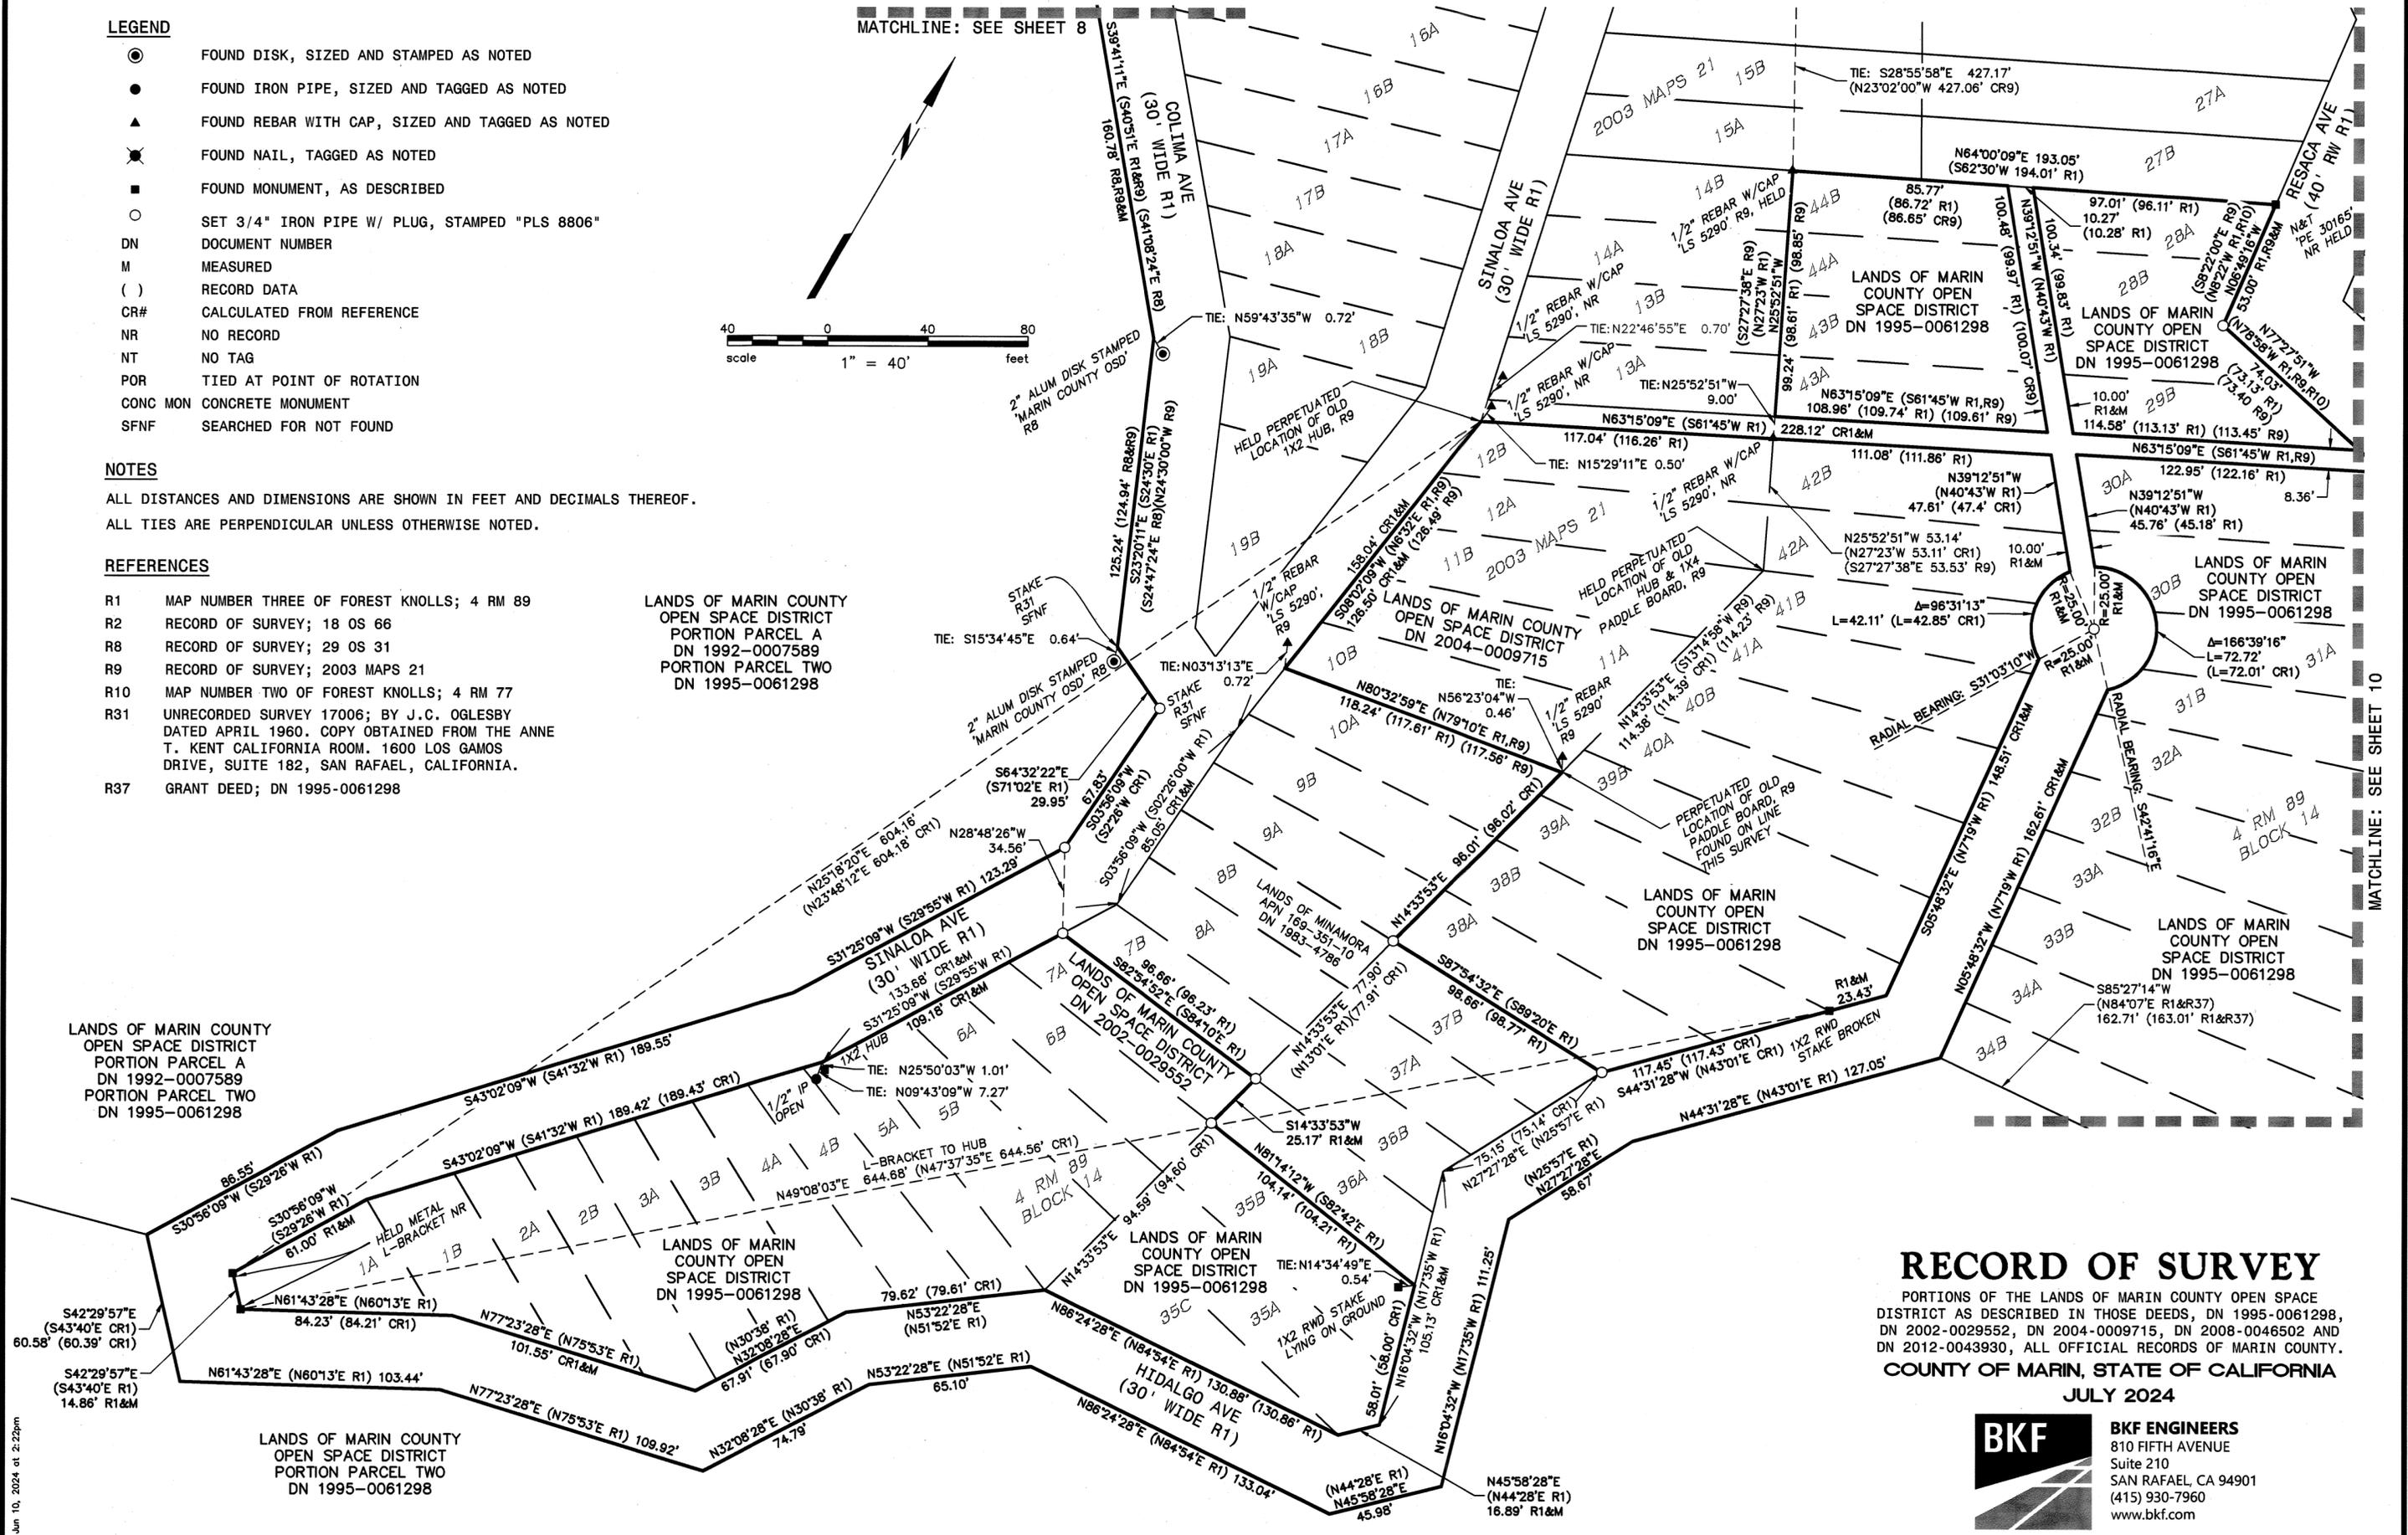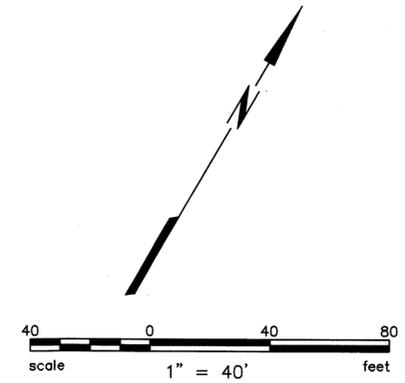

### RECORD OF SURVEY


PORTIONS OF THE LANDS OF MARIN COUNTY OPEN SPACE DISTRICT AS DESCRIBED IN THOSE DEEDS, DN 1995-0061298, DN 2002-0029552, DN 2004-0009715, DN 2008-0046502 AND DN 2012-0043930, ALL OFFICIAL RECORDS OF MARIN COUNTY.

COUNTY OF MARIN, STATE OF CALIFORNIA  
 JULY 2024

**BKF** **BKF ENGINEERS**  
 810 FIFTH AVENUE  
 Suite 210  
 SAN RAFAEL, CA 94901  
 (415) 930-7960  
 www.bkf.com

Plot Jun 10, 2024 at 2:22pm

MATCHLINE: SEE SHEET 10

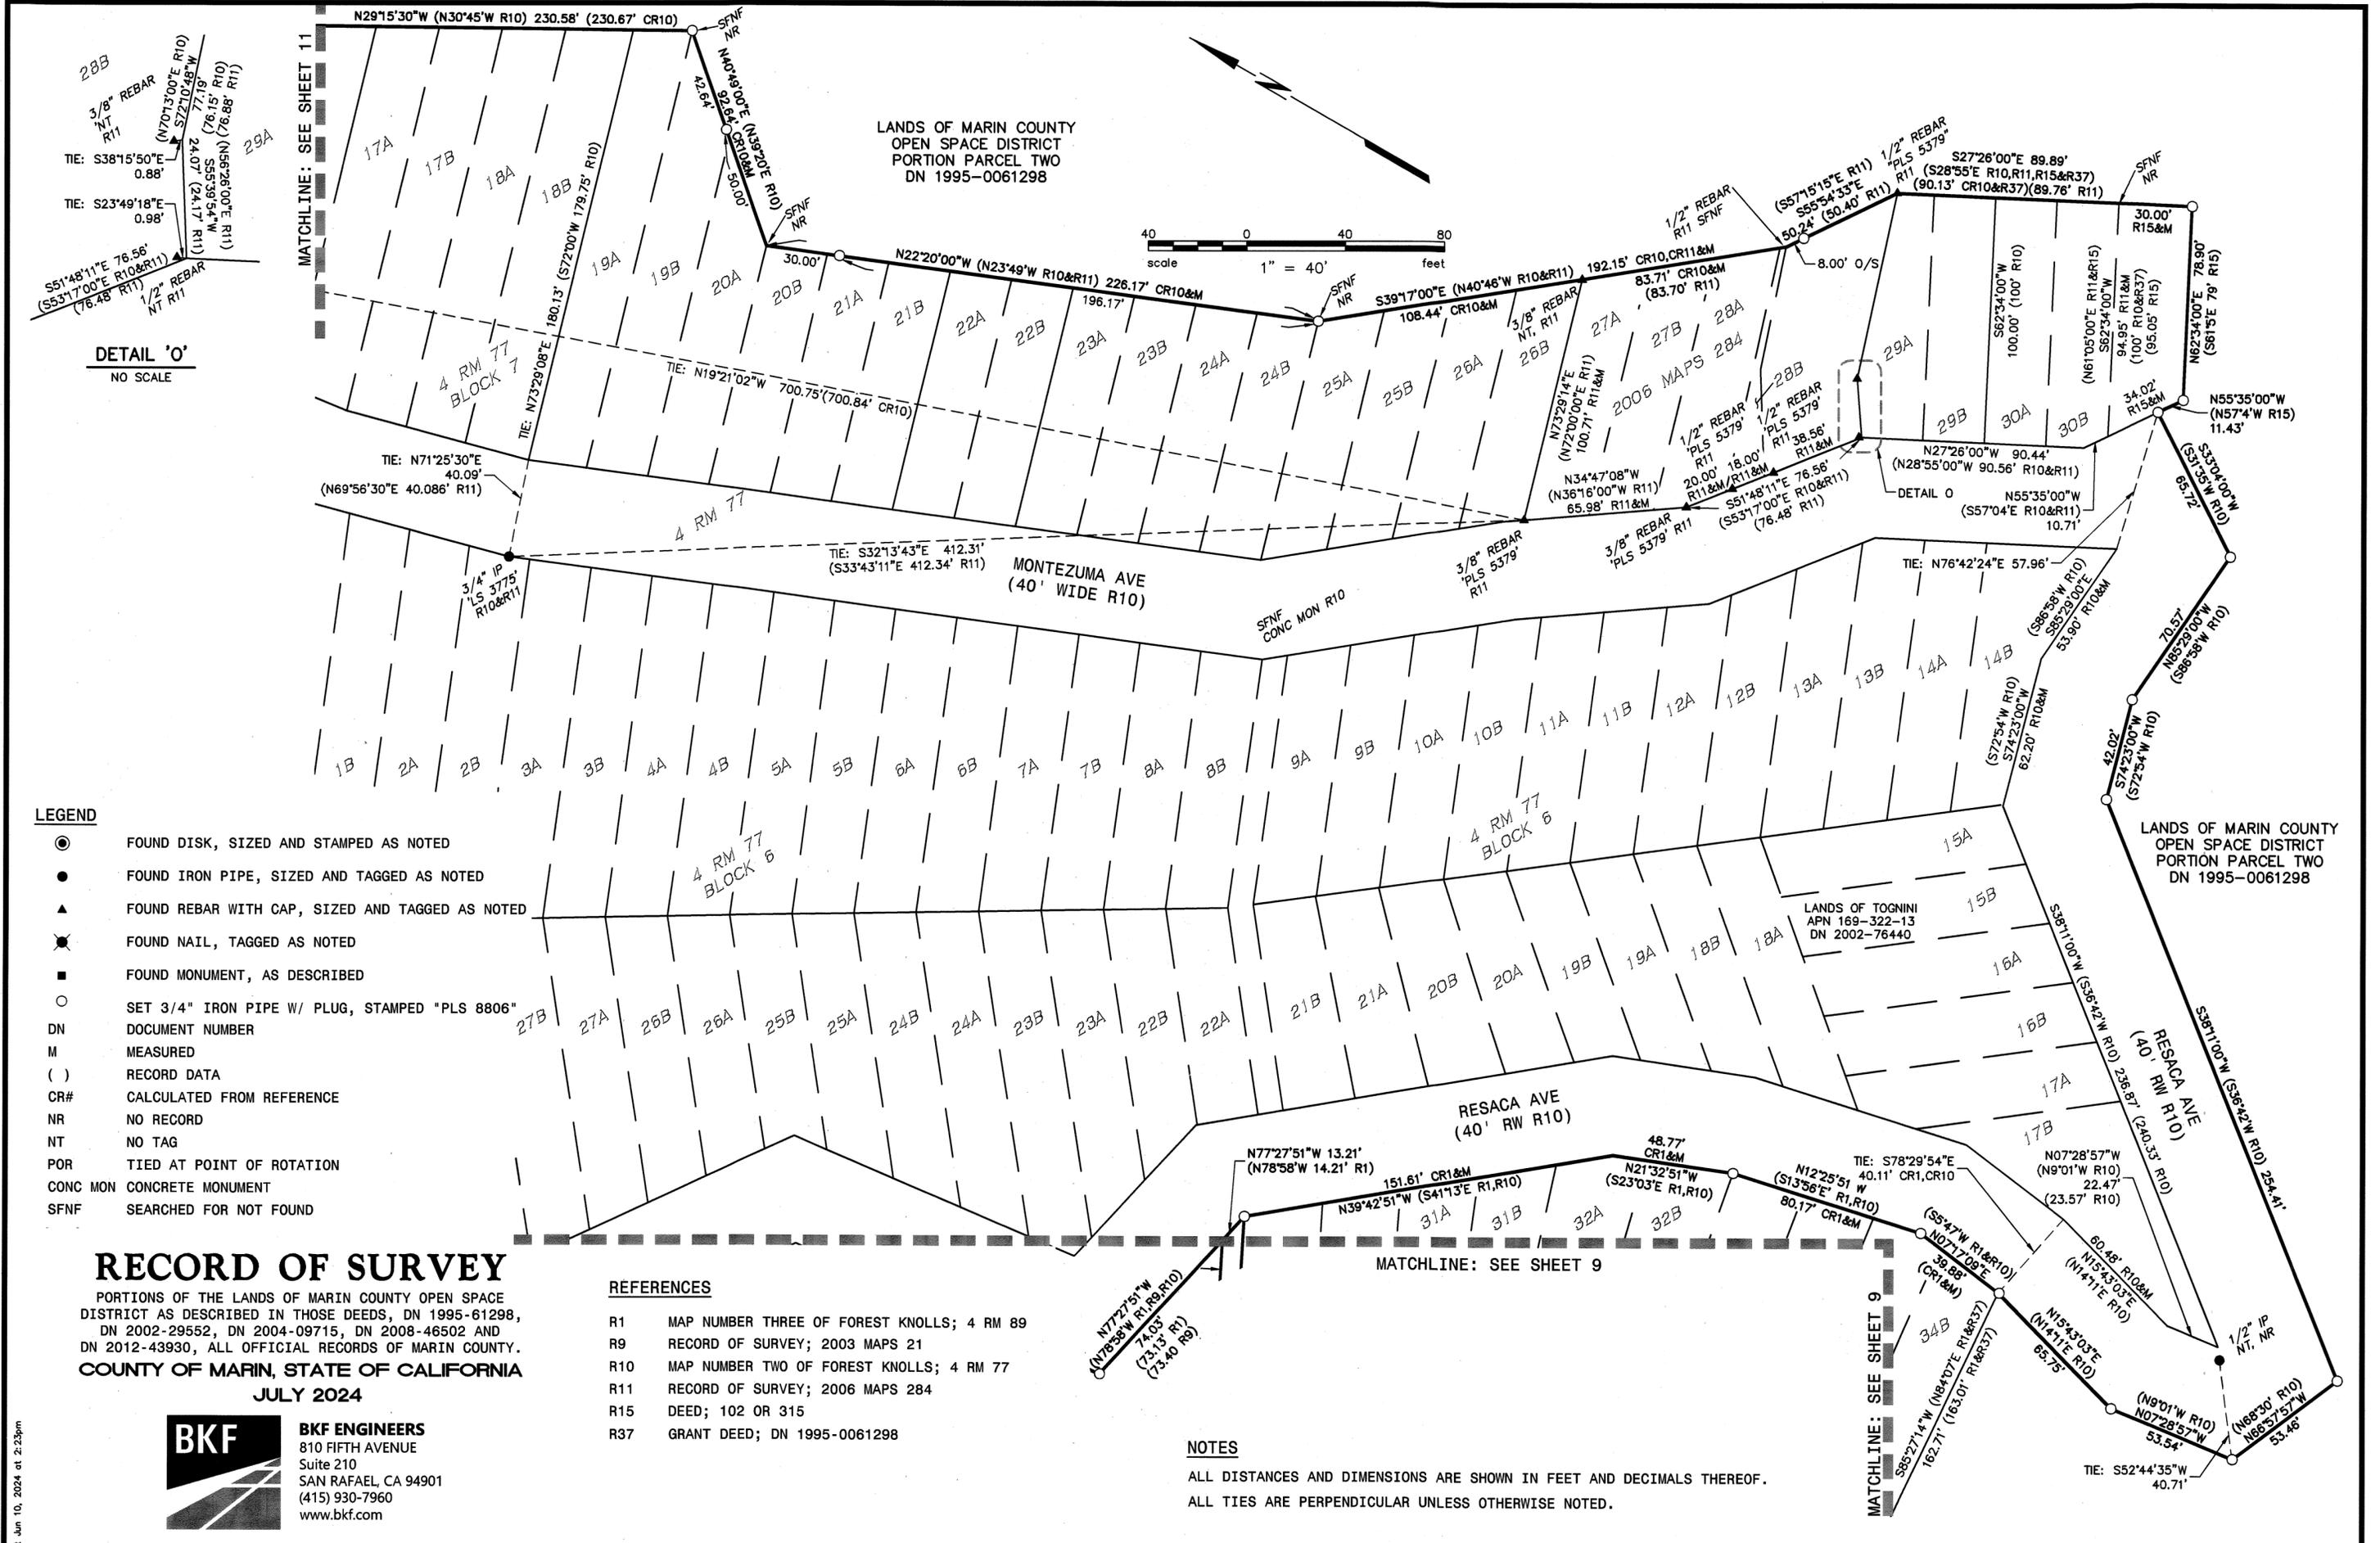

LANDS OF MARIN COUNTY  
OPEN SPACE DISTRICT  
PORTION PARCEL TWO  
DN 1995-0061298

LANDS OF MARIN COUNTY  
OPEN SPACE DISTRICT  
PORTION PARCEL TWO  
DN 1995-0061298

LANDS OF TOGNINI  
APN 169-322-13  
DN 2002-76440

DETAIL '0'  
NO SCALE

- LEGEND**
- FOUND DISK, SIZED AND STAMPED AS NOTED
  - FOUND IRON PIPE, SIZED AND TAGGED AS NOTED
  - ▲ FOUND REBAR WITH CAP, SIZED AND TAGGED AS NOTED
  - ✱ FOUND NAIL, TAGGED AS NOTED
  - FOUND MONUMENT, AS DESCRIBED
  - SET 3/4" IRON PIPE W/ PLUG, STAMPED "PLS 8806"
  - DN DOCUMENT NUMBER
  - M MEASURED
  - ( ) RECORD DATA
  - CR# CALCULATED FROM REFERENCE
  - NR NO RECORD
  - NT NO TAG
  - POR TIED AT POINT OF ROTATION
  - CONC MON CONCRETE MONUMENT
  - SFNF SEARCHED FOR NOT FOUND

**RECORD OF SURVEY**

PORTIONS OF THE LANDS OF MARIN COUNTY OPEN SPACE DISTRICT AS DESCRIBED IN THOSE DEEDS, DN 1995-61298, DN 2002-29552, DN 2004-09715, DN 2008-46502 AND DN 2012-43930, ALL OFFICIAL RECORDS OF MARIN COUNTY.

COUNTY OF MARIN, STATE OF CALIFORNIA  
JULY 2024

**REFERENCES**



R1	MAP NUMBER THREE OF FOREST KNOLLS; 4 RM 89
R9	RECORD OF SURVEY; 2003 MAPS 21
R10	MAP NUMBER TWO OF FOREST KNOLLS; 4 RM 77
R11	RECORD OF SURVEY; 2006 MAPS 284
R15	DEED; 102 OR 315
R37	GRANT DEED; DN 1995-0061298

**NOTES**

ALL DISTANCES AND DIMENSIONS ARE SHOWN IN FEET AND DECIMALS THEREOF.  
ALL TIES ARE PERPENDICULAR UNLESS OTHERWISE NOTED.

**BKF ENGINEERS**  
810 FIFTH AVENUE  
Suite 210  
SAN RAFAEL, CA 94901  
(415) 930-7960  
www.bkf.com

MATCHLINE: SEE SHEET 12

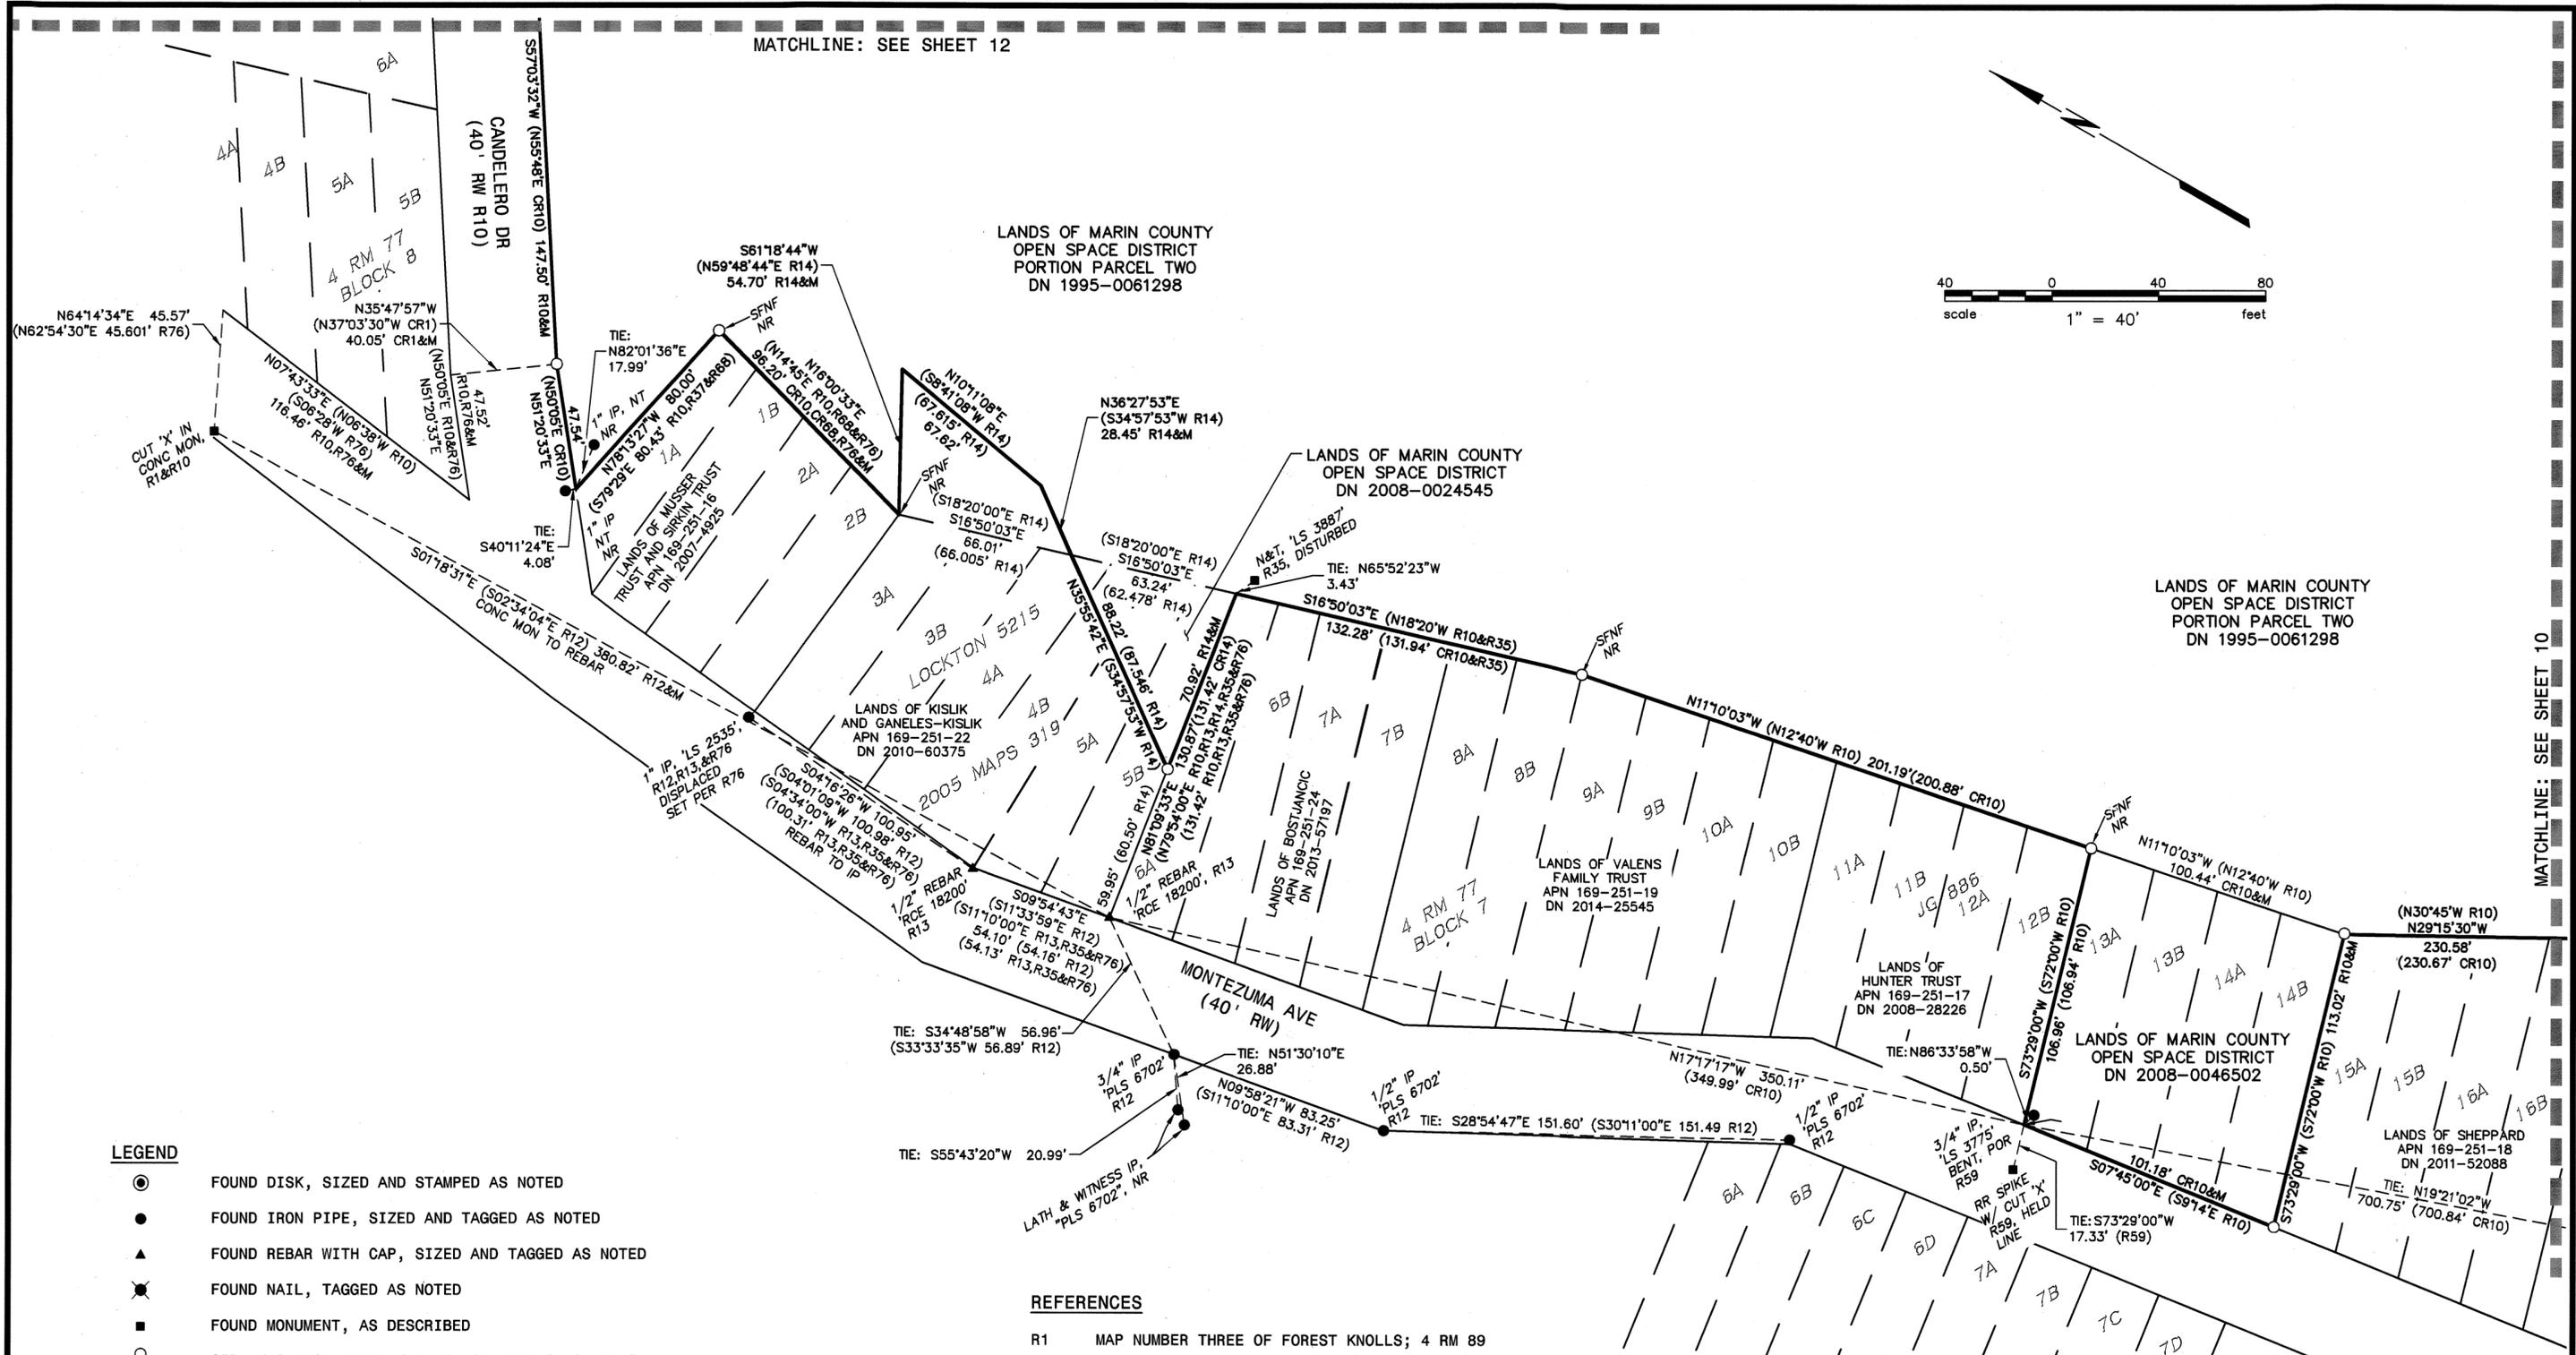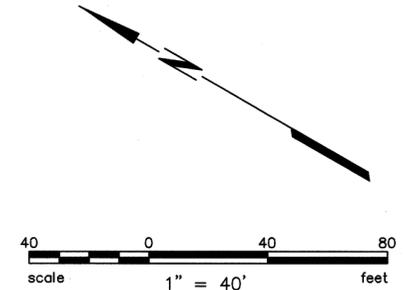

MATCHLINE: SEE SHEET 10

- LEGEND**
- FOUND DISK, SIZED AND STAMPED AS NOTED
  - FOUND IRON PIPE, SIZED AND TAGGED AS NOTED
  - ▲ FOUND REBAR WITH CAP, SIZED AND TAGGED AS NOTED
  - ✱ FOUND NAIL, TAGGED AS NOTED
  - FOUND MONUMENT, AS DESCRIBED
  - SET 3/4" IRON PIPE W/ PLUG, STAMPED "PLS 8806"
  - DN DOCUMENT NUMBER
  - M MEASURED
  - ( ) RECORD DATA
  - CR# CALCULATED FROM REFERENCE
  - NR NO RECORD
  - NT NO TAG
  - POR TIED AT POINT OF ROTATION
  - CONC MON CONCRETE MONUMENT
  - SFNF SEARCHED FOR NOT FOUND

**NOTES**


ALL DISTANCES AND DIMENSIONS ARE SHOWN IN FEET AND DECIMALS THEREOF.  
 ALL TIES ARE PERPENDICULAR UNLESS OTHERWISE NOTED.

- REFERENCES**
- R1 MAP NUMBER THREE OF FOREST KNOLLS; 4 RM 89
  - R10 MAP NUMBER TWO OF FOREST KNOLLS; 4 RM 77
  - R12 RECORD OF SURVEY; 2012 MAPS 64
  - R13 RECORD OF SURVEY; 2005 MAPS 319
  - R14 LOT LINE ADJUSTMENT DEEDS; DN 2008-24561 & DN 2008-24545
  - R35 PARCEL MAP; 19 PM 88
  - R37 GRANT DEED; DN 1995-0061298
  - R59 UNRECORDED GRIPPI SURVEY NO 886, DATED NOVEMBER 1979, ANNE T. KENT CALIFORNIA ROOM, MARIN COUNTY FREE LIBRARY
  - R68 GRANT DEED; DN 1995-0061298
  - R76 UNRECORDED LOCKTON SURVEY NO 5215, DATED JULY 1970, PHILLIP DANSKIN & ASSOCIATES, 23

# RECORD OF SURVEY

PORTIONS OF THE LANDS OF MARIN COUNTY OPEN SPACE DISTRICT AS DESCRIBED IN THOSE DEEDS, DN 1995-0061298, DN 2002-0029552, DN 2004-0009715, DN 2008-0046502 AND DN 2012-0043930, ALL OFFICIAL RECORDS OF MARIN COUNTY.

COUNTY OF MARIN, STATE OF CALIFORNIA  
 JULY 2024

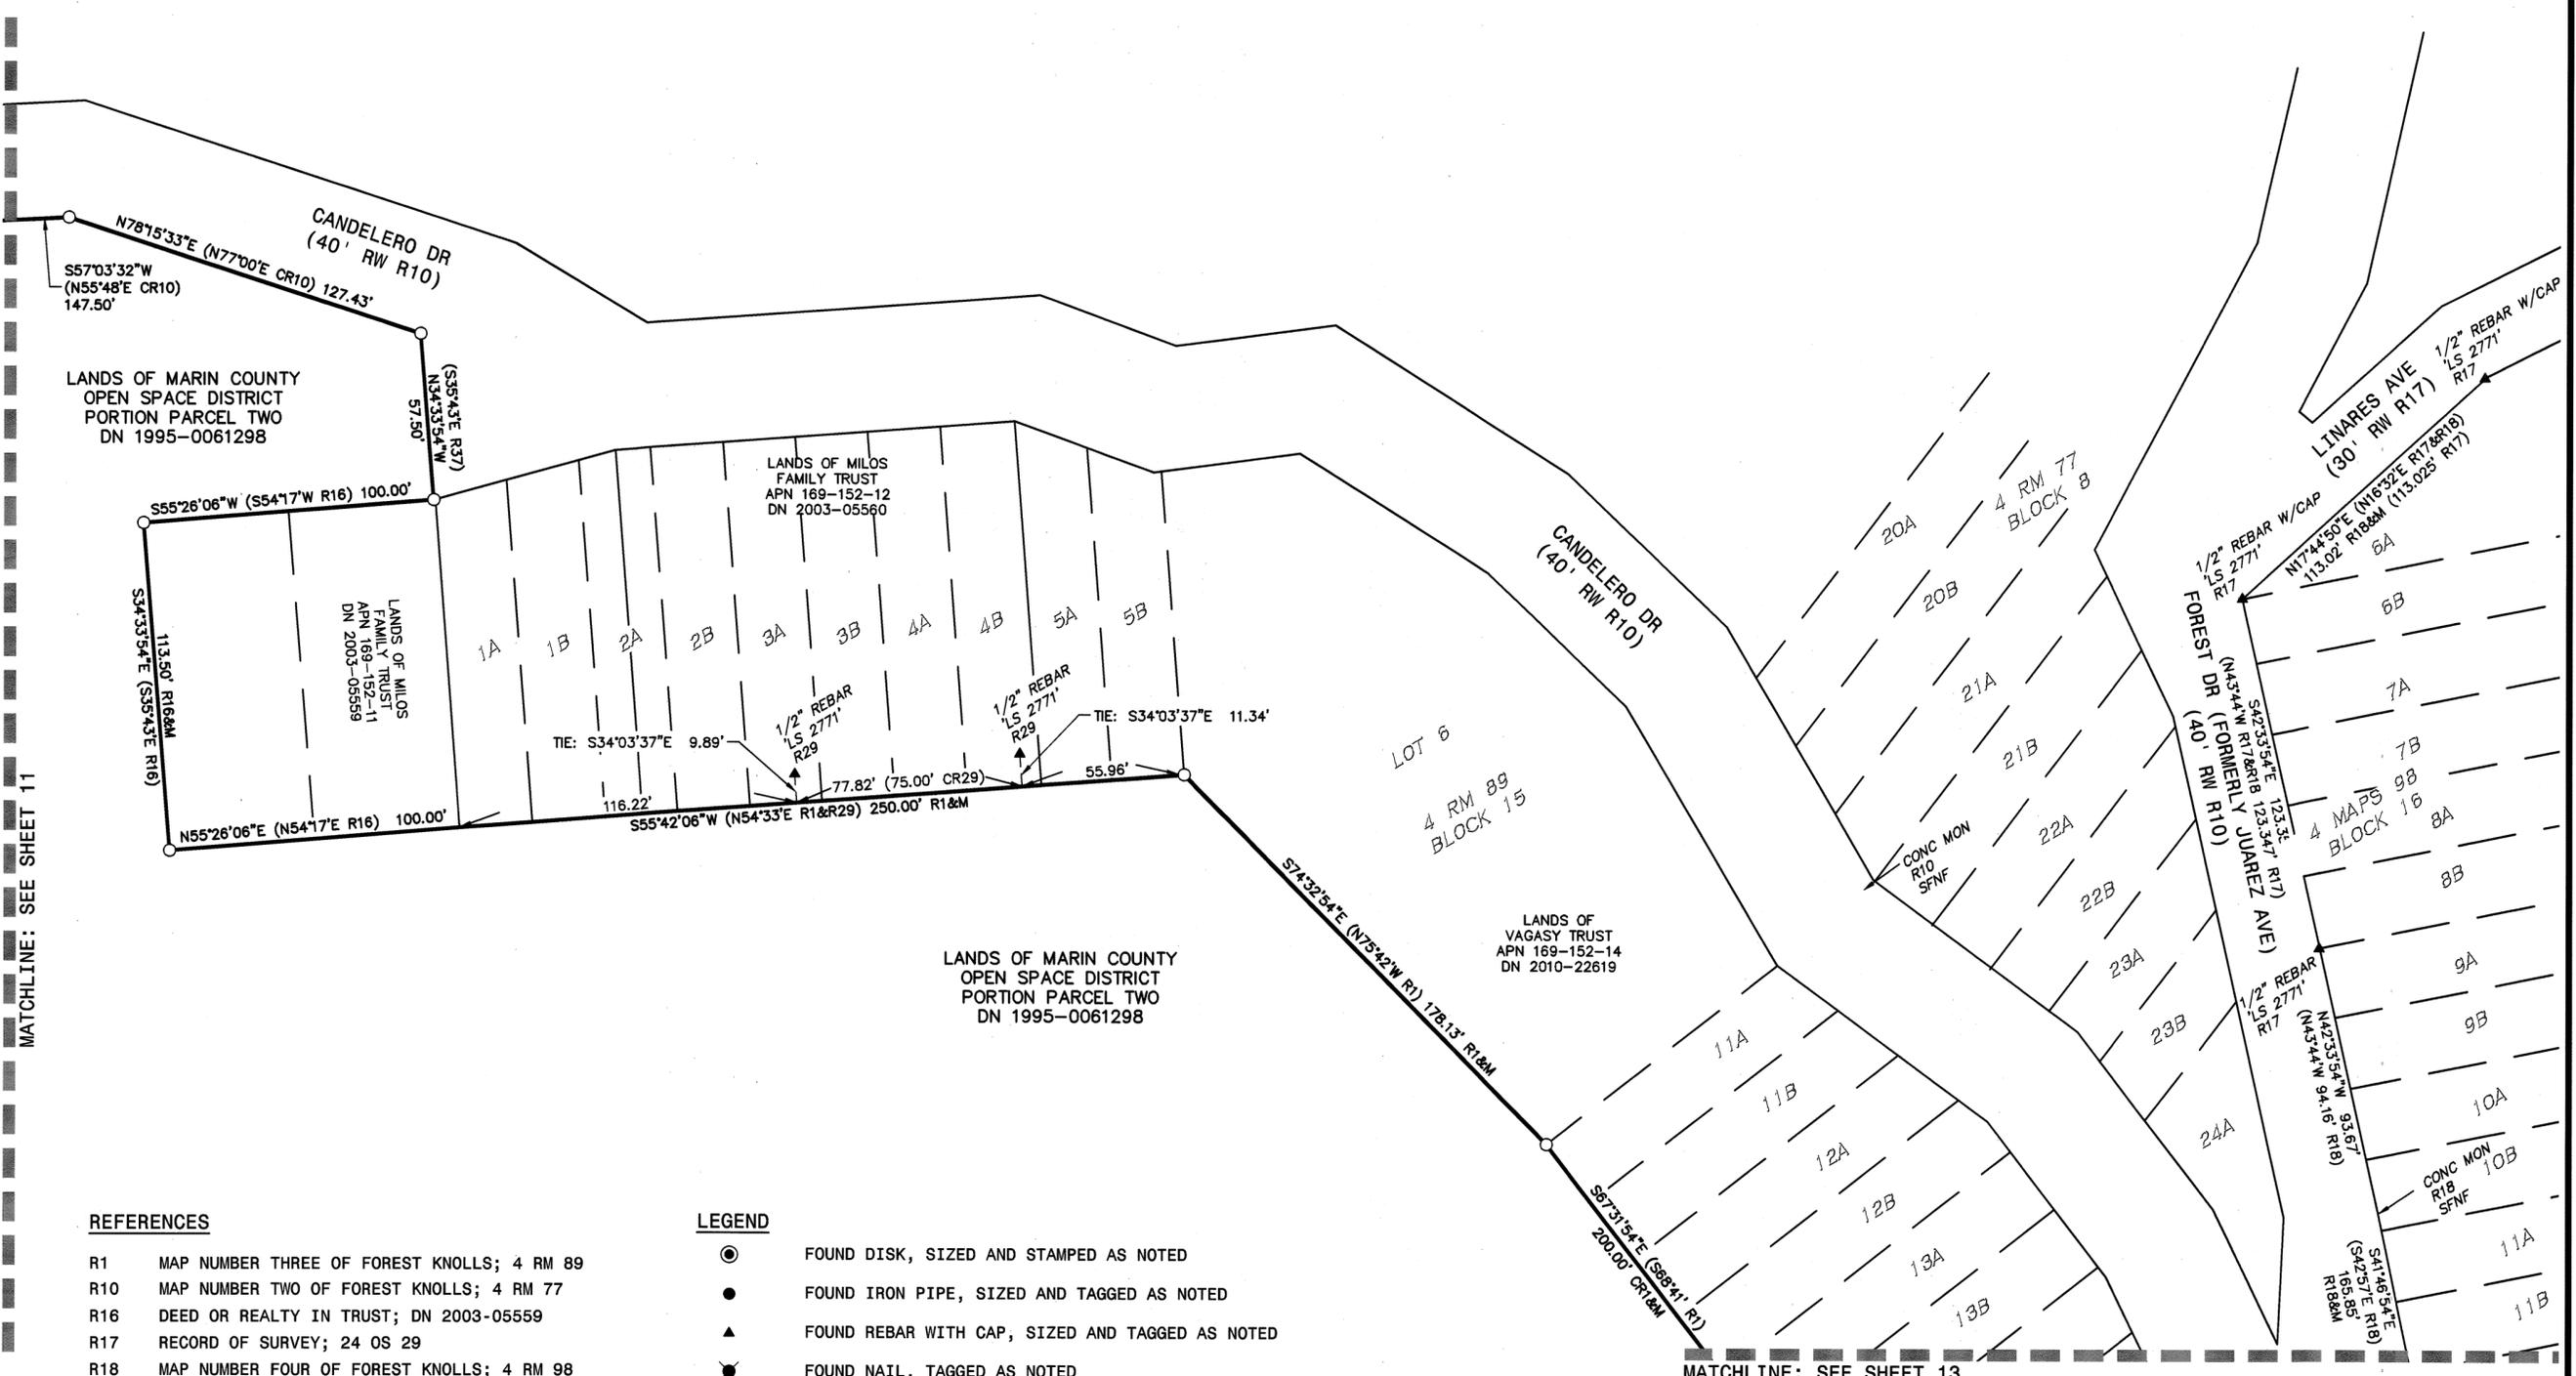

MATCHLINE: SEE SHEET 11

MATCHLINE: SEE SHEET 13

**REFERENCES**


- R1 MAP NUMBER THREE OF FOREST KNOLLS; 4 RM 89
- R10 MAP NUMBER TWO OF FOREST KNOLLS; 4 RM 77
- R16 DEED OR REALTY IN TRUST; DN 2003-05559
- R17 RECORD OF SURVEY; 24 OS 29
- R18 MAP NUMBER FOUR OF FOREST KNOLLS; 4 RM 98
- R29 RECORD OF SURVEY; 27 OS 58
- R37 GRANT DEED; DN 1995-0061298

**LEGEND**

- FOUND DISK, SIZED AND STAMPED AS NOTED
- FOUND IRON PIPE, SIZED AND TAGGED AS NOTED
- ▲ FOUND REBAR WITH CAP, SIZED AND TAGGED AS NOTED
- ✕ FOUND NAIL, TAGGED AS NOTED
- FOUND MONUMENT, AS DESCRIBED
- SET 3/4" IRON PIPE W/ PLUG, STAMPED "PLS 8806"
- DN DOCUMENT NUMBER
- M MEASURED
- ( ) RECORD DATA
- CR# CALCULATED FROM REFERENCE
- NR NO RECORD
- NT NO TAG
- POR TIED AT POINT OF ROTATION
- CONC MON CONCRETE MONUMENT
- SFNF SEARCHED FOR NOT FOUND

**NOTES**

ALL DISTANCES AND DIMENSIONS ARE SHOWN IN FEET AND DECIMALS THEREOF.  
ALL TIES ARE PERPENDICULAR UNLESS OTHERWISE NOTED.

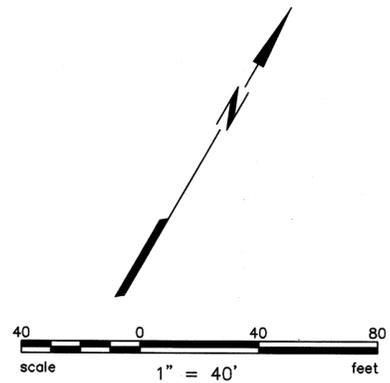

**RECORD OF SURVEY**


PORTIONS OF THE LANDS OF MARIN COUNTY OPEN SPACE DISTRICT AS DESCRIBED IN THOSE DEEDS, DN 1995-0061298, DN 2002-0029552, DN 2004-0009715, DN 2008-0046502 AND DN 2012-0043930, ALL OFFICIAL RECORDS OF MARIN COUNTY.

COUNTY OF MARIN, STATE OF CALIFORNIA  
JULY 2024



**BKF ENGINEERS**  
810 FIFTH AVENUE  
Suite 210  
SAN RAFAEL, CA 94901  
(415) 930-7960  
www.bkf.com

MATCHLINE: SEE SHEET 14

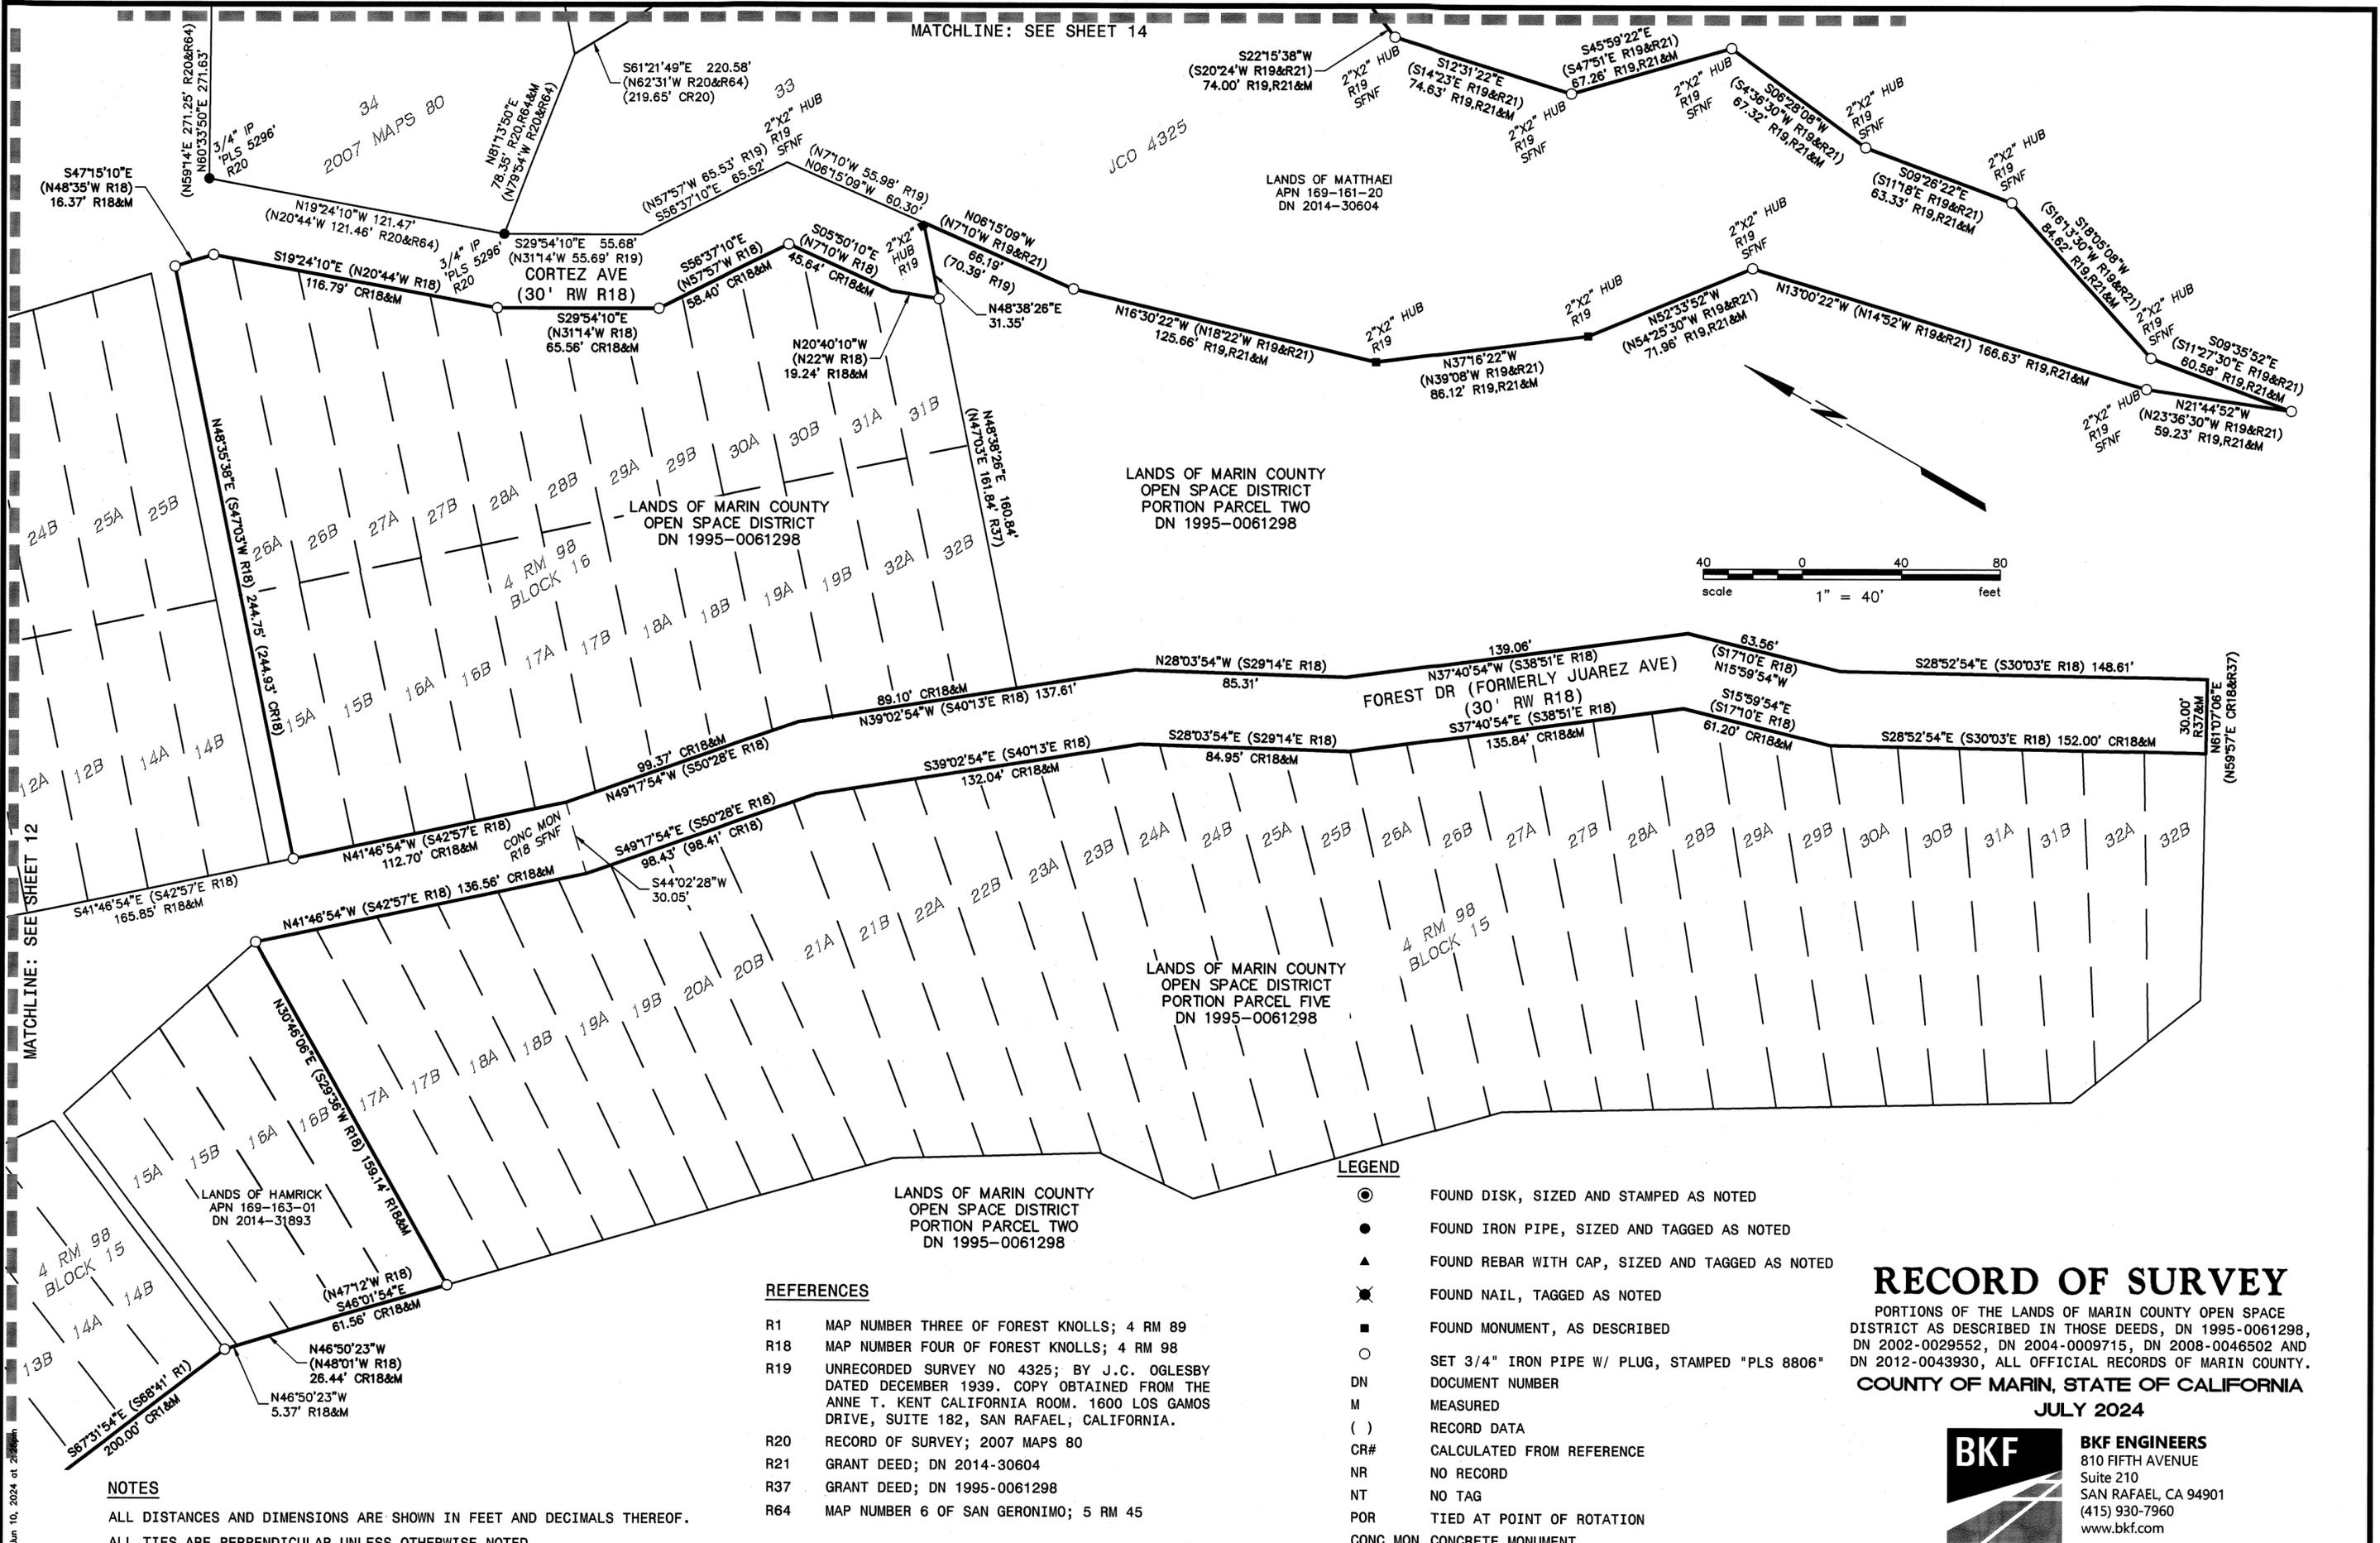

MATCHLINE: SEE SHEET 12

**REFERENCES**

- R1 MAP NUMBER THREE OF FOREST KNOLLS; 4 RM 89
- R18 MAP NUMBER FOUR OF FOREST KNOLLS; 4 RM 98
- R19 UNRECORDED SURVEY NO 4325; BY J.C. OGLESBY DATED DECEMBER 1939. COPY OBTAINED FROM THE ANNE T. KENT CALIFORNIA ROOM. 1600 LOS GAMOS DRIVE, SUITE 182, SAN RAFAEL, CALIFORNIA.
- R20 RECORD OF SURVEY; 2007 MAPS 80
- R21 GRANT DEED; DN 2014-30604
- R37 GRANT DEED; DN 1995-0061298
- R64 MAP NUMBER 6 OF SAN GERONIMO; 5 RM 45

**LEGEND**

- FOUND DISK, SIZED AND STAMPED AS NOTED
- FOUND IRON PIPE, SIZED AND TAGGED AS NOTED
- ▲ FOUND REBAR WITH CAP, SIZED AND TAGGED AS NOTED
- ✕ FOUND NAIL, TAGGED AS NOTED
- FOUND MONUMENT, AS DESCRIBED
- SET 3/4" IRON PIPE W/ PLUG, STAMPED "PLS 8806"
- DN DOCUMENT NUMBER
- M MEASURED
- ( ) RECORD DATA
- CR# CALCULATED FROM REFERENCE
- NR NO RECORD
- NT NO TAG
- POR TIED AT POINT OF ROTATION
- CONC MON CONCRETE MONUMENT
- SFNF SEARCHED FOR NOT FOUND

**NOTES**

ALL DISTANCES AND DIMENSIONS ARE SHOWN IN FEET AND DECIMALS THEREOF.  
ALL TIES ARE PERPENDICULAR UNLESS OTHERWISE NOTED.

**RECORD OF SURVEY**

PORTIONS OF THE LANDS OF MARIN COUNTY OPEN SPACE DISTRICT AS DESCRIBED IN THOSE DEEDS, DN 1995-0061298, DN 2002-0029552, DN 2004-0009715, DN 2008-0046502 AND DN 2012-0043930, ALL OFFICIAL RECORDS OF MARIN COUNTY.

**COUNTY OF MARIN, STATE OF CALIFORNIA**  
**JULY 2024**





**BKF ENGINEERS**  
810 FIFTH AVENUE  
Suite 210  
SAN RAFAEL, CA 94901  
(415) 930-7960  
www.bkf.com

REFERENCES

- R19 UNRECORDED SURVEY NO 4325; BY J.C. OGLESBY DATED DECEMBER 1939. COPY OBTAINED FROM THE ANNE T. KENT CALIFORNIA ROOM. 1600 LOS GAMOS DRIVE, SUITE 182, SAN RAFAEL, CALIFORNIA.
- R20 RECORD OF SURVEY; 2007 MAPS 80
- R21 GRANT DEED; DN 2014-30604
- R22 RECORD OF SURVEY; 2013 MAPS 23
- R23 RECORD OF SURVEY; 2006 MAPS 272
- R24 RECORD OF SURVEY; 2013 MAPS 83
- R25 MAP No. FOUR OF SAN GERONIMO; 4 RM 87
- R26 RECORD OF SURVEY; 10 OS 73
- R30 RECORD OF SURVEY; 15 OS 45
- R32 RECORD OF SURVEY; 2005 MAPS 28
- R64 MAP NUMBER 6 OF SAN GERONIMO; 5 RM 45
- R37 GRANT DEED; DN 1995-0061298
- R69 GRANT DEED; 751 OR 421
- R70 QUITCLAIM DEED; DN 2014-0009864
- R72 GRANT DEED; DN 2012-0043930

LEGEND

- FOUND DISK, SIZED AND STAMPED AS NOTED
- FOUND IRON PIPE, SIZED AND TAGGED AS NOTED
- ▲ FOUND REBAR WITH CAP, SIZED AND TAGGED AS NOTED
- ⊗ FOUND NAIL, TAGGED AS NOTED
- FOUND MONUMENT, AS DESCRIBED
- SET 3/4" IRON PIPE W/ PLUG, STAMPED "PLS 8806"
- DN DOCUMENT NUMBER
- M MEASURED
- ( ) RECORD DATA
- CR# CALCULATED FROM REFERENCE
- NR NO RECORD
- NT NO TAG
- POR TIED AT POINT OF ROTATION
- CONC MON CONCRETE MONUMENT
- SFNF SEARCHED FOR NOT FOUND

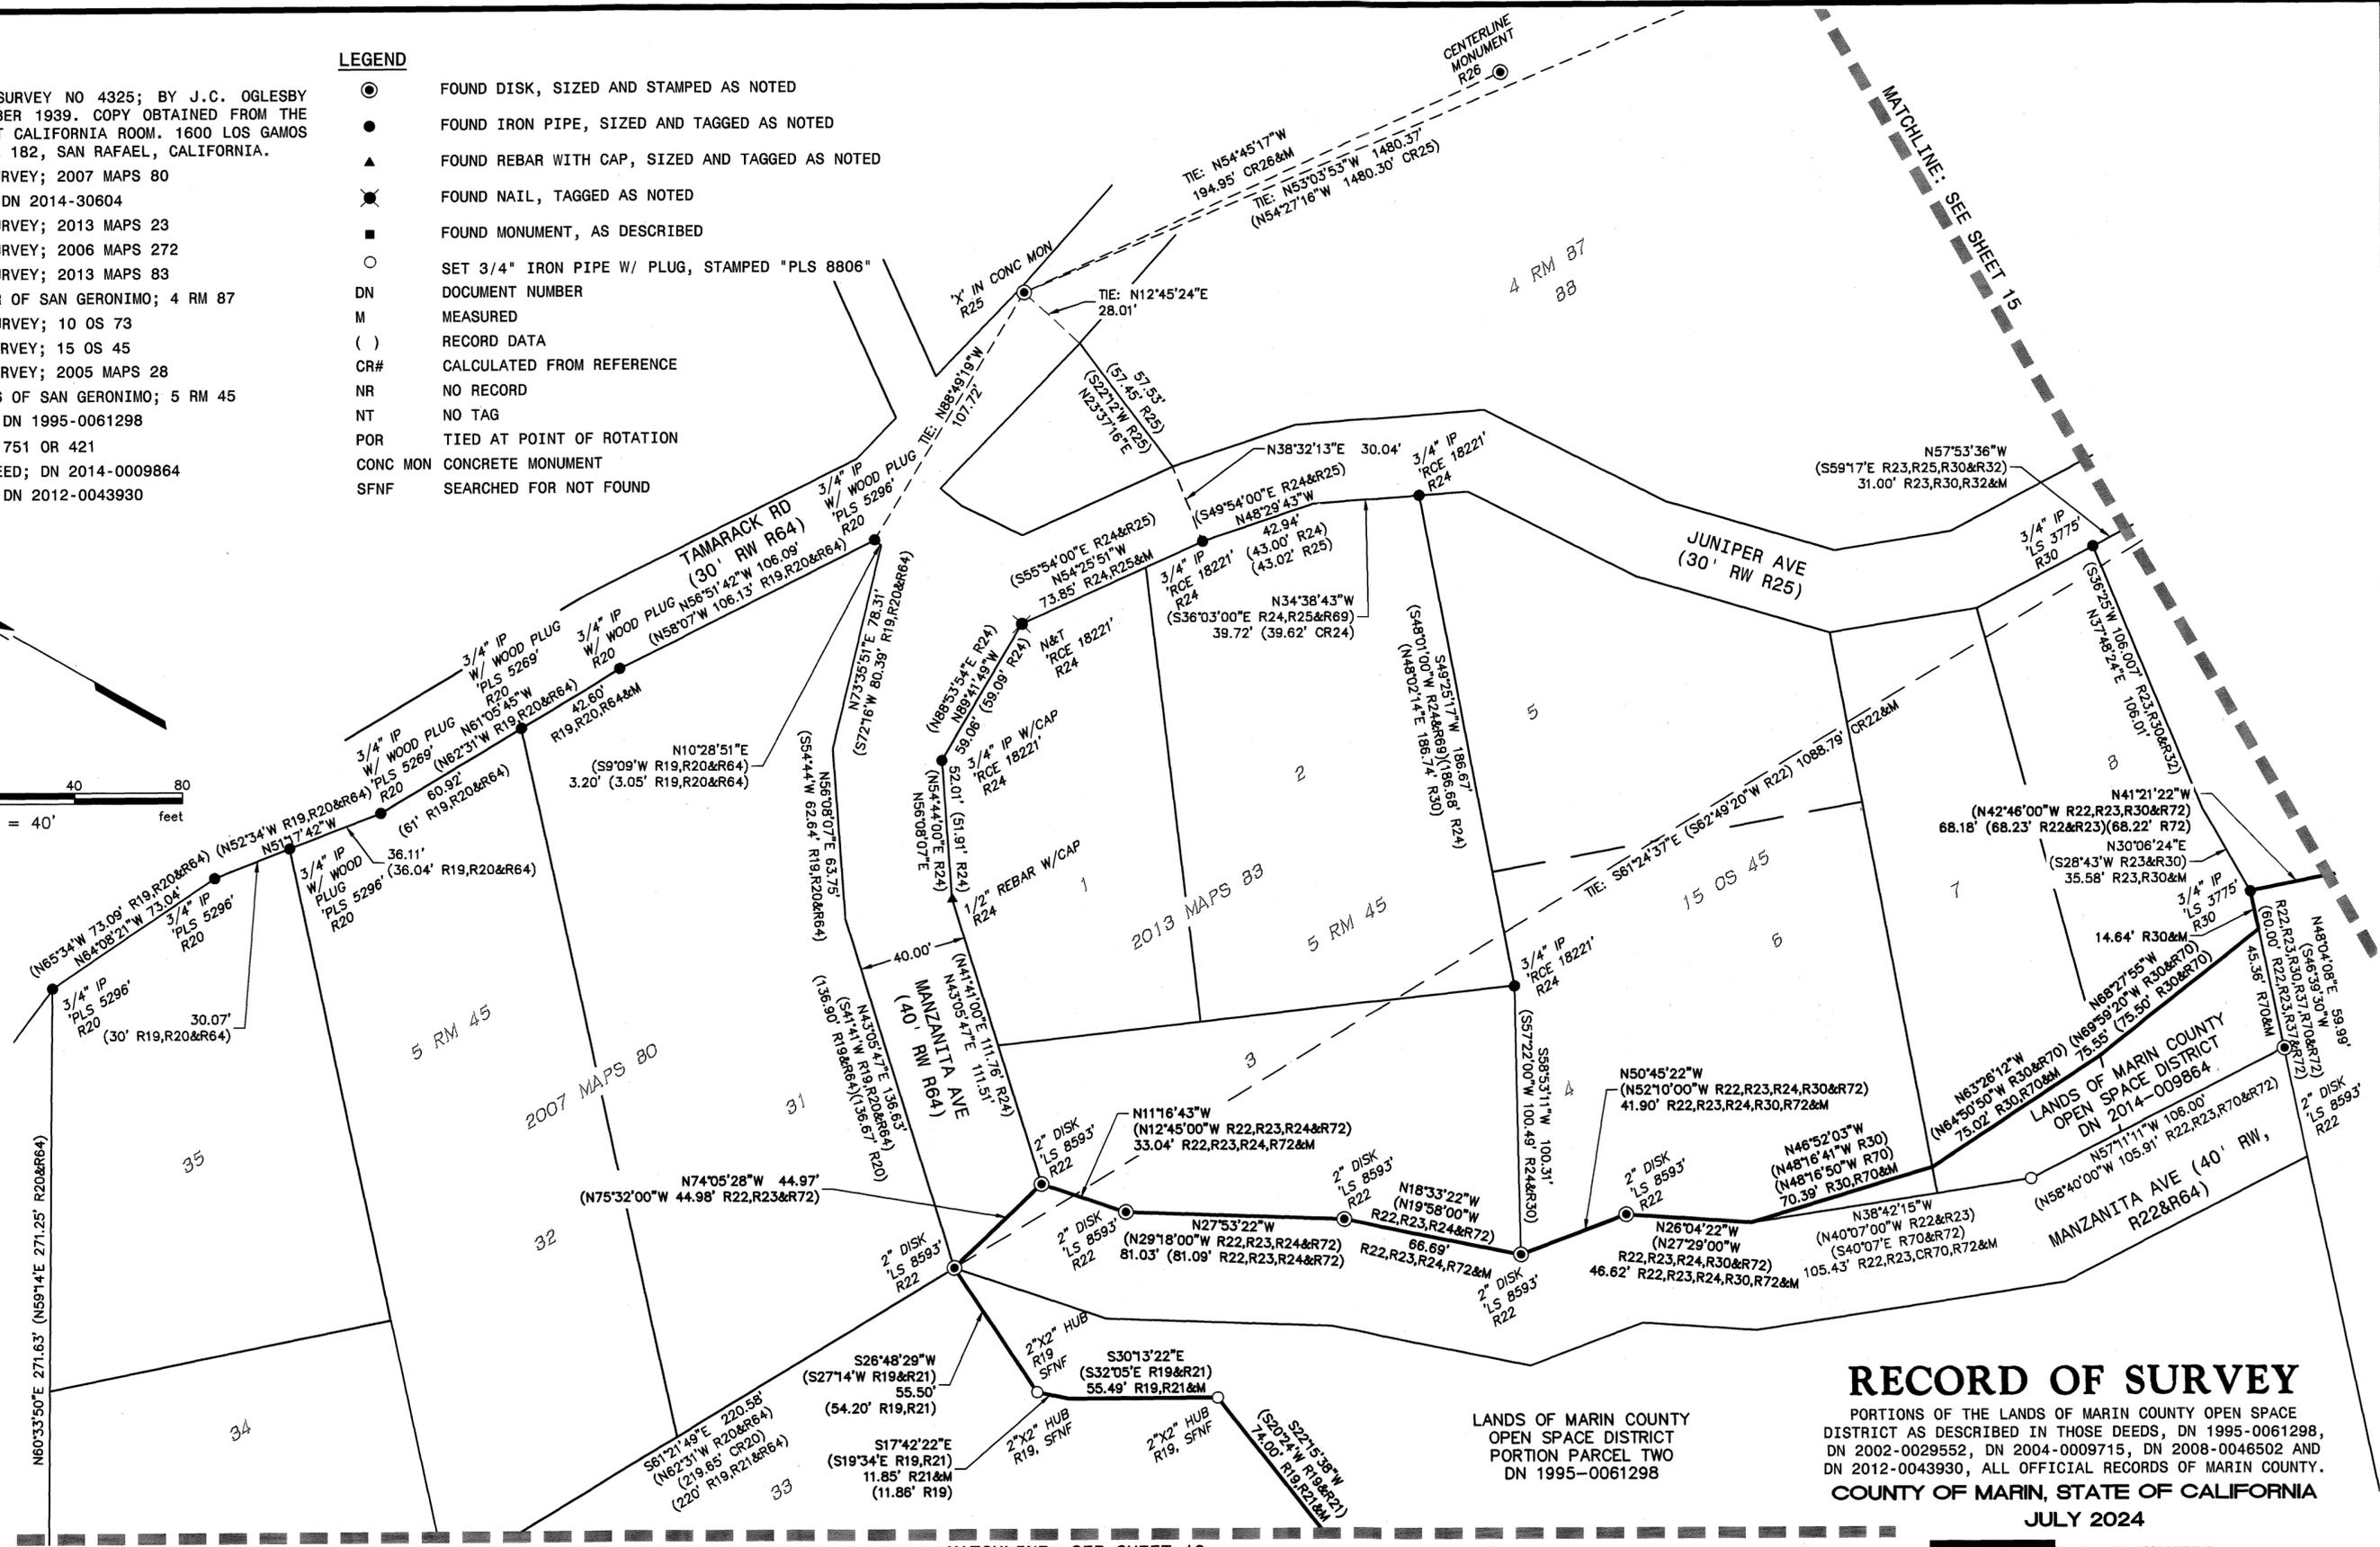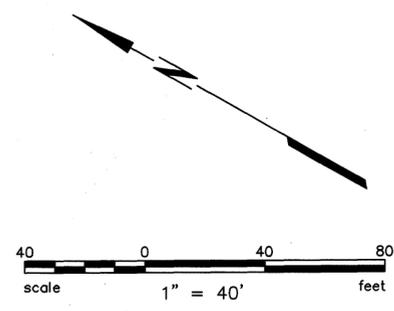

NOTES


ALL DISTANCES AND DIMENSIONS ARE SHOWN IN FEET AND DECIMALS THEREOF.  
 ALL TIES ARE PERPENDICULAR UNLESS OTHERWISE NOTED.

RECORD OF SURVEY

PORTIONS OF THE LANDS OF MARIN COUNTY OPEN SPACE DISTRICT AS DESCRIBED IN THOSE DEEDS, DN 1995-0061298, DN 2002-0029552, DN 2004-0009715, DN 2008-0046502 AND DN 2012-0043930, ALL OFFICIAL RECORDS OF MARIN COUNTY.  
 COUNTY OF MARIN, STATE OF CALIFORNIA  
 JULY 2024



**BKF ENGINEERS**  
 810 FIFTH AVENUE  
 Suite 210  
 SAN RAFAEL, CA 94901  
 (415) 930-7960  
 www.bkf.com

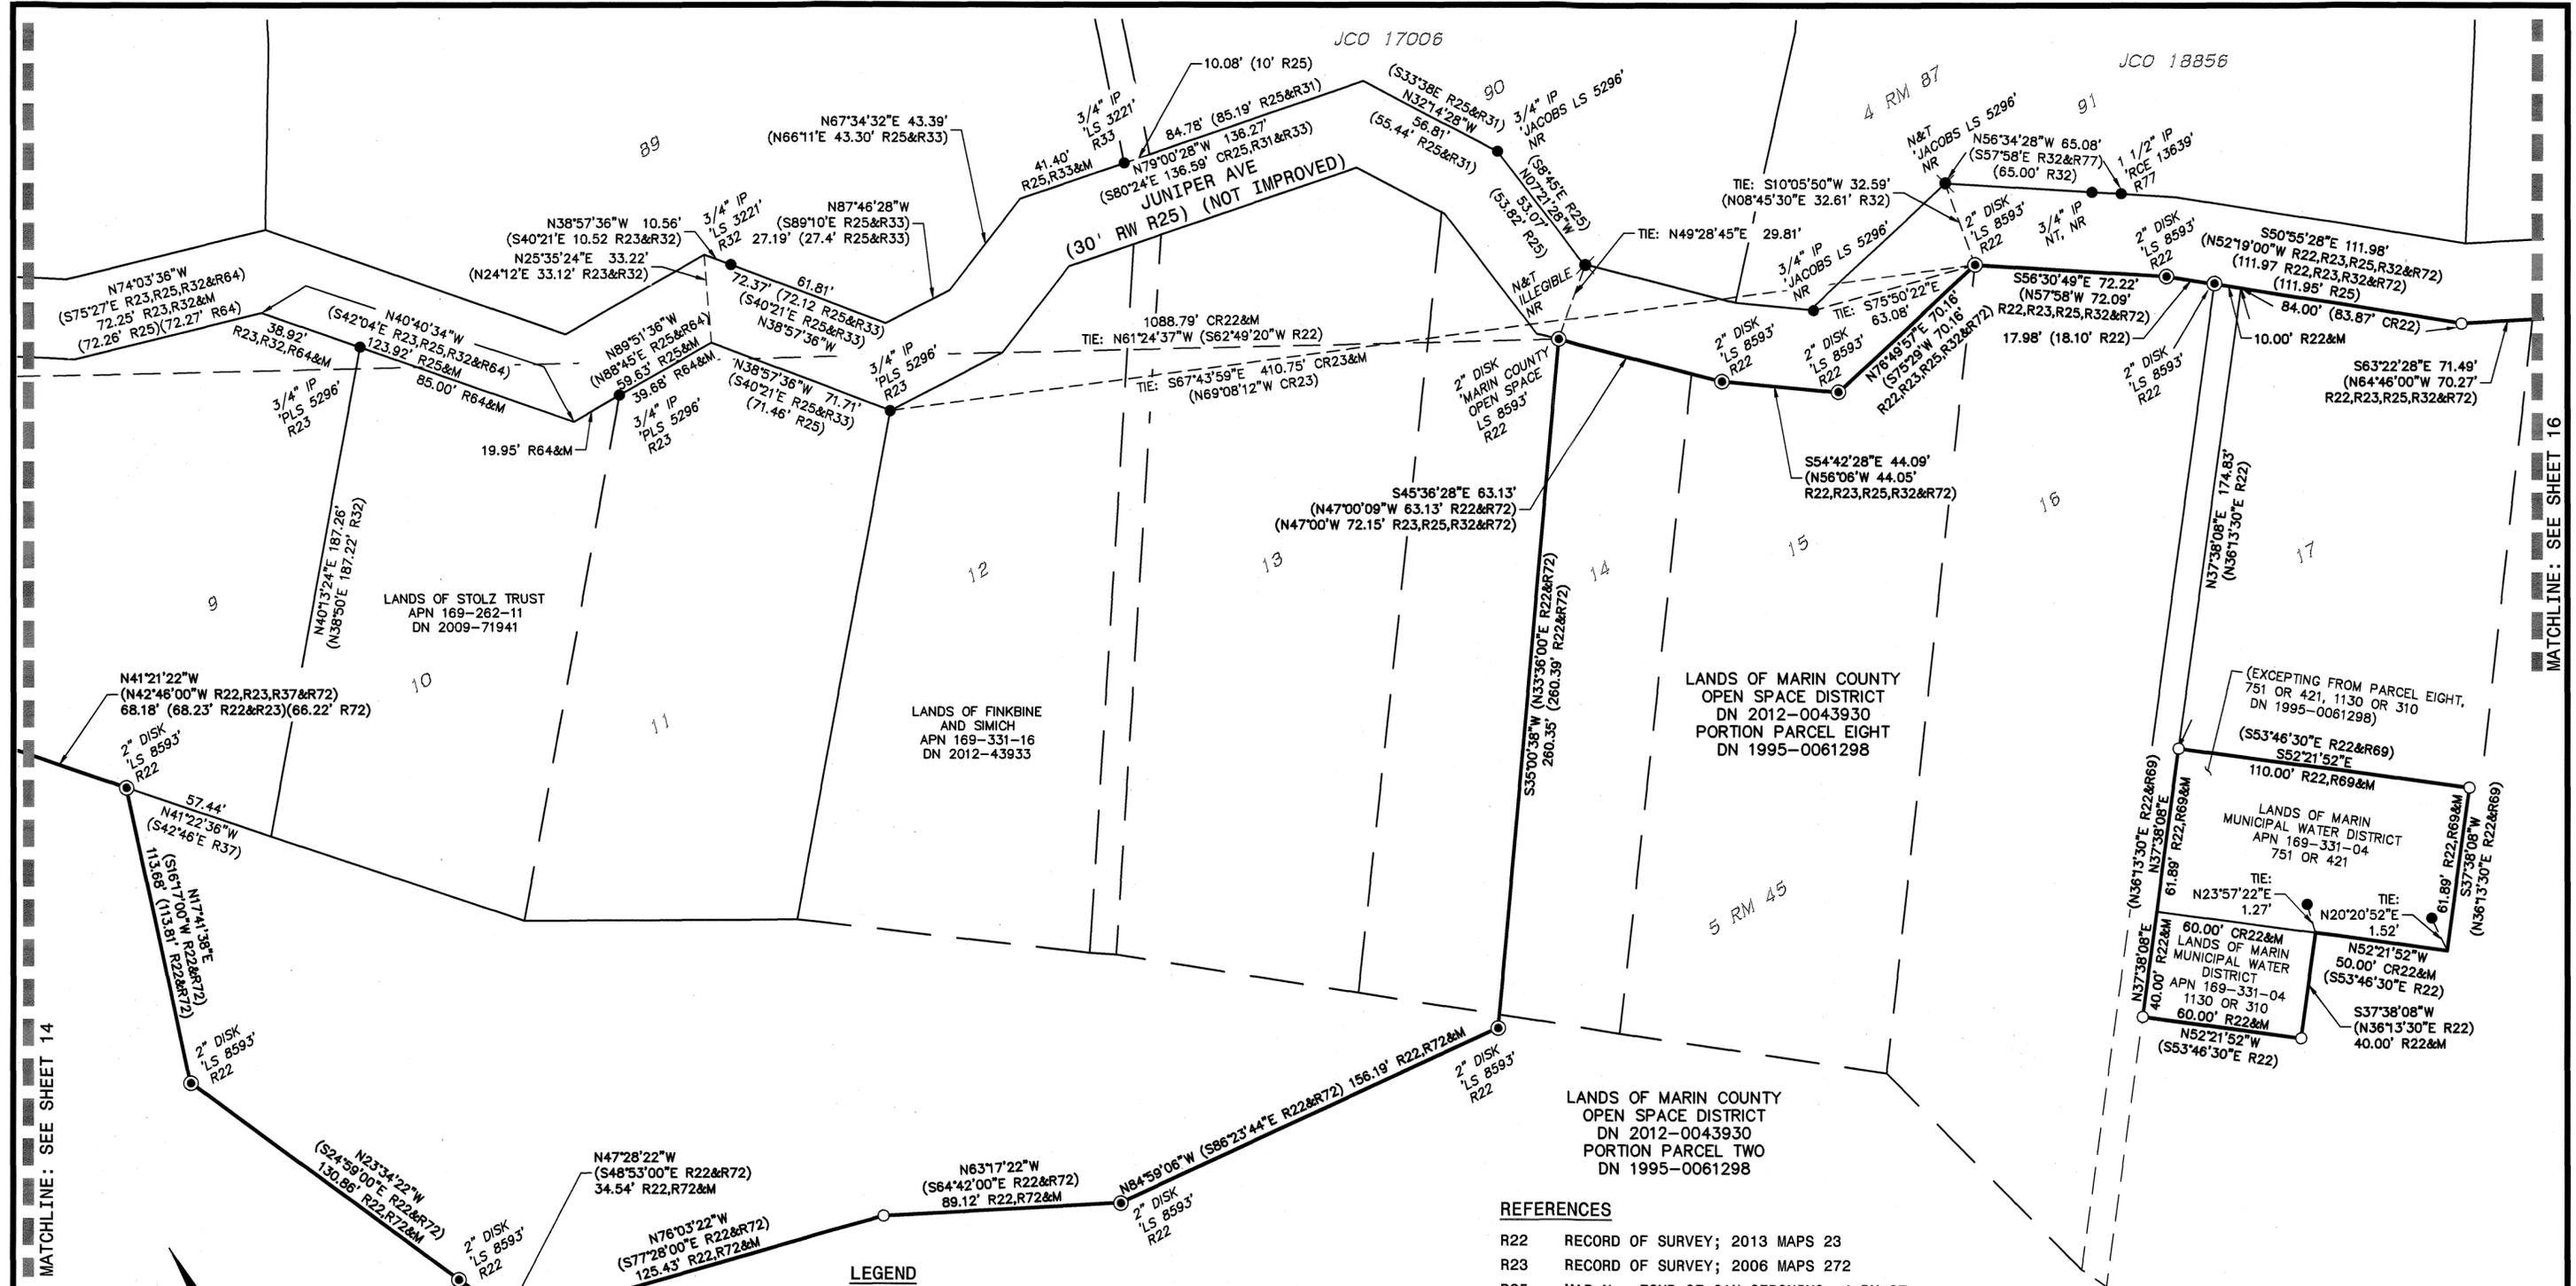

MATCHLINE: SEE SHEET 14

MATCHLINE: SEE SHEET 16

REFERENCES

- R22 RECORD OF SURVEY; 2013 MAPS 23
- R23 RECORD OF SURVEY; 2006 MAPS 272
- R25 MAP No. FOUR OF SAN GERONIMO; 4 RM 87
- R31 UNRECORDED SURVEY 17006; BY J.C. OGLESBY DATED APRIL 1960. COPY OBTAINED FROM THE ANNE T. KENT CALIFORNIA ROOM, 1600 LOS GAMOS DRIVE, SUITE 182, SAN RAFAEL, CALIFORNIA.
- R32 RECORD OF SURVEY; 2005 MAPS 28
- R33 PARCEL MAP; 3 PM 24
- R37 GRANT DEED; DN 1995-0061298
- R64 MAP NUMBER 6 OF SAN GERONIMO; 5 RM 45
- R69 GRANT DEED; 751 OR 421
- R72 GRANT DEED; DN 2012-0043930
- R77 UNRECORDED SURVEY 18856; BY J.C. OGLESBY DATED JANUARY 1964. COPY OBTAINED FROM THE ANNE T. KENT CALIFORNIA ROOM, 1600 LOS GAMOS DRIVE, SUITE 182, SAN RAFAEL, CALIFORNIA.

LEGEND

- FOUND DISK, SIZED AND STAMPED AS NOTED
- FOUND IRON PIPE, SIZED AND TAGGED AS NOTED
- ▲ FOUND REBAR WITH CAP, SIZED AND TAGGED AS NOTED
- ✕ FOUND NAIL, TAGGED AS NOTED
- FOUND MONUMENT, AS DESCRIBED
- SET 3/4" IRON PIPE W/ PLUG, STAMPED "PLS 8806"
- DN DOCUMENT NUMBER
- M MEASURED
- ( ) RECORD DATA
- CR# CALCULATED FROM REFERENCE
- NR NO RECORD
- NT NO TAG
- POR TIED AT POINT OF ROTATION
- CONC MON CONCRETE MONUMENT


RECORD OF SURVEY

PORTIONS OF THE LANDS OF MARIN COUNTY OPEN SPACE DISTRICT AS DESCRIBED IN THOSE DEEDS, DN 1995-0061298, DN 2002-0029552, DN 2004-0009715, DN 2008-0046502 AND DN 2012-0043930, ALL OFFICIAL RECORDS OF MARIN COUNTY.

COUNTY OF MARIN, STATE OF CALIFORNIA  
JULY 2024




**BKF ENGINEERS**  
810 FIFTH AVENUE  
Suite 210  
SAN RAFAEL, CA 94901  
(415) 930-7960  
www.bkf.com

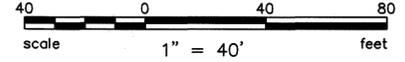

**NOTES**  
ALL DISTANCES AND DIMENSIONS ARE SHOWN IN FEET AND DECIMALS THEREOF.  
ALL TIES ARE PERPENDICULAR UNLESS OTHERWISE NOTED.

MATCHLINE: SEE SHEET 17

MATCHLINE: SEE SHEET 18

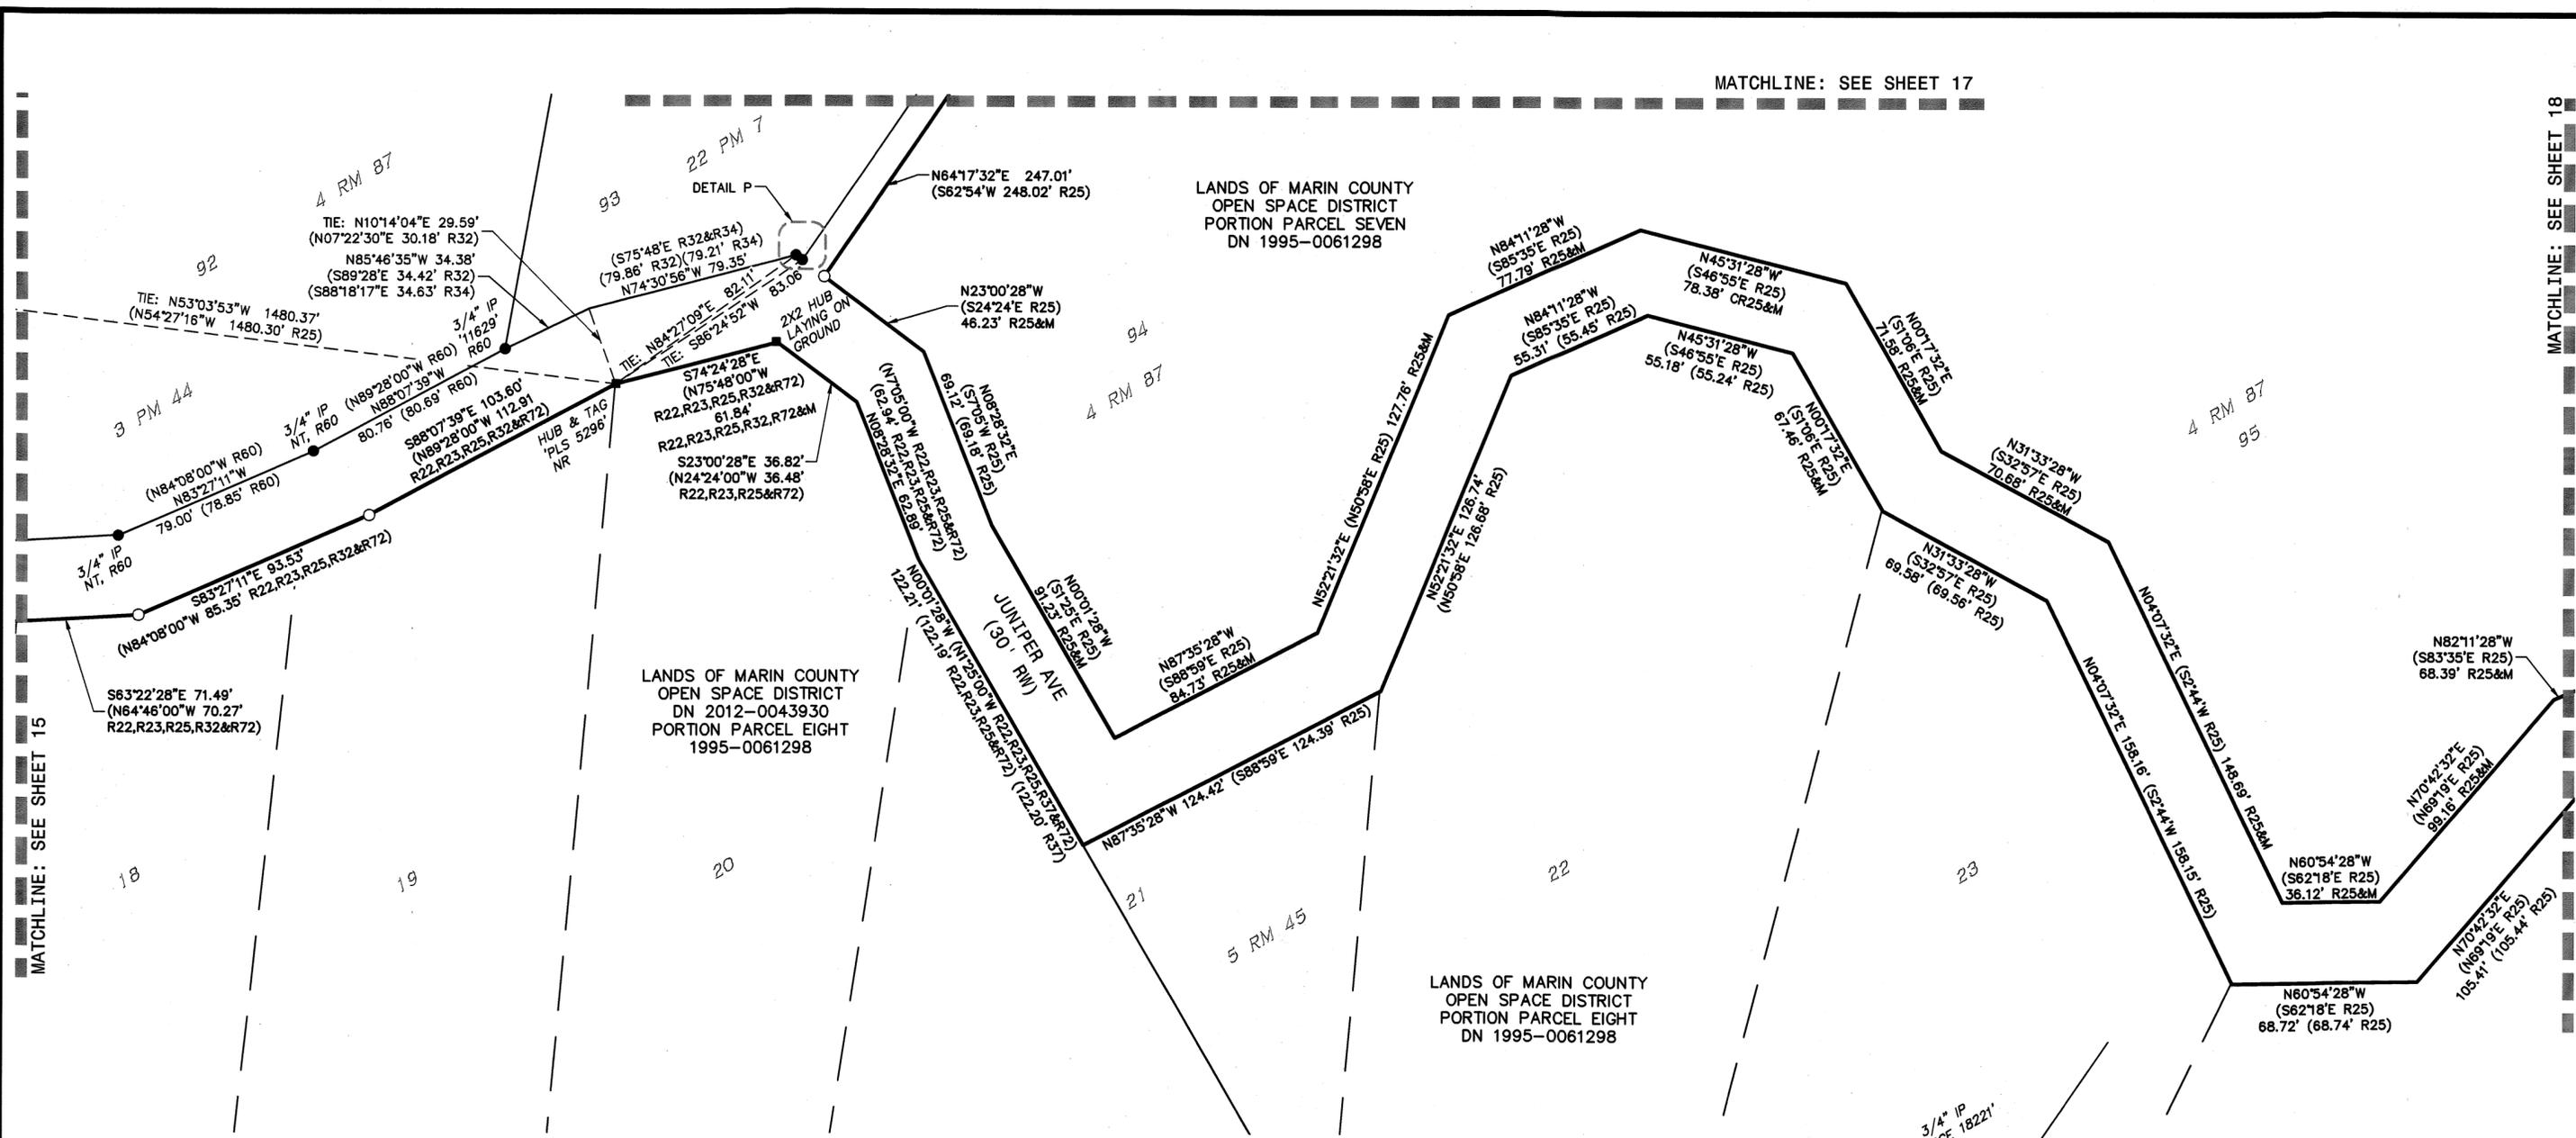

MATCHLINE: SEE SHEET 15

REFERENCES


- R22 RECORD OF SURVEY; 2013 MAPS 23
- R23 RECORD OF SURVEY; 2006 MAPS 272
- R25 MAP No. FOUR OF SAN GERONIMO; 4 RM 87
- R32 RECORD OF SURVEY; 2005 MAPS 28
- R34 PARCEL MAP; 22 PM 7
- R37 GRANT DEED; DN 1995-0061298
- R60 PARCEL MAP; 3 PM 44
- R72 GRANT DEED; DN 2012-0043930

LEGEND

- FOUND DISK, SIZED AND STAMPED AS NOTED
- FOUND IRON PIPE, SIZED AND TAGGED AS NOTED
- ▲ FOUND REBAR WITH CAP, SIZED AND TAGGED AS NOTED
- ⊗ FOUND NAIL, TAGGED AS NOTED
- FOUND MONUMENT, AS DESCRIBED
- SET 3/4" IRON PIPE W/ PLUG, STAMPED "PLS 8806"
- DN DOCUMENT NUMBER
- M MEASURED
- ( ) RECORD DATA
- CR# CALCULATED FROM REFERENCE
- NR NO RECORD
- NT NO TAG
- POR TIED AT POINT OF ROTATION
- CONC MON CONCRETE MONUMENT
- SFNF SEARCHED FOR NOT FOUND

NOTES

ALL DISTANCES AND DIMENSIONS ARE SHOWN IN FEET AND DECIMALS THEREOF.  
 ALL TIES ARE PERPENDICULAR UNLESS OTHERWISE NOTED.

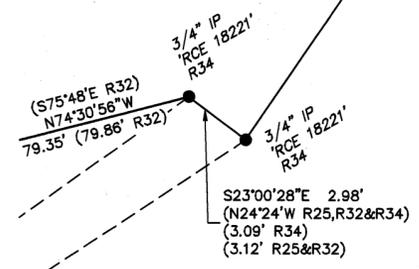

DETAIL 'P'  
NO SCALE

RECORD OF SURVEY


PORTIONS OF THE LANDS OF MARIN COUNTY OPEN SPACE DISTRICT AS DESCRIBED IN THOSE DEEDS, DN 1995-0061298, DN 2002-0029552, DN 2004-0009715, DN 2008-0046502 AND DN 2012-0043930, ALL OFFICIAL RECORDS OF MARIN COUNTY.

COUNTY OF MARIN, STATE OF CALIFORNIA


JULY 2024



**BKF ENGINEERS**  
 810 FIFTH AVENUE  
 Suite 210  
 SAN RAFAEL, CA 94901  
 (415) 930-7960  
 www.bkf.com

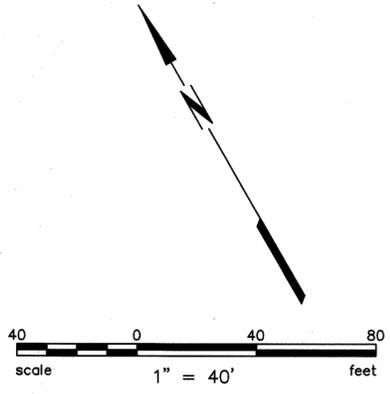

TAMARACK ROAD  
(40' RW R26)

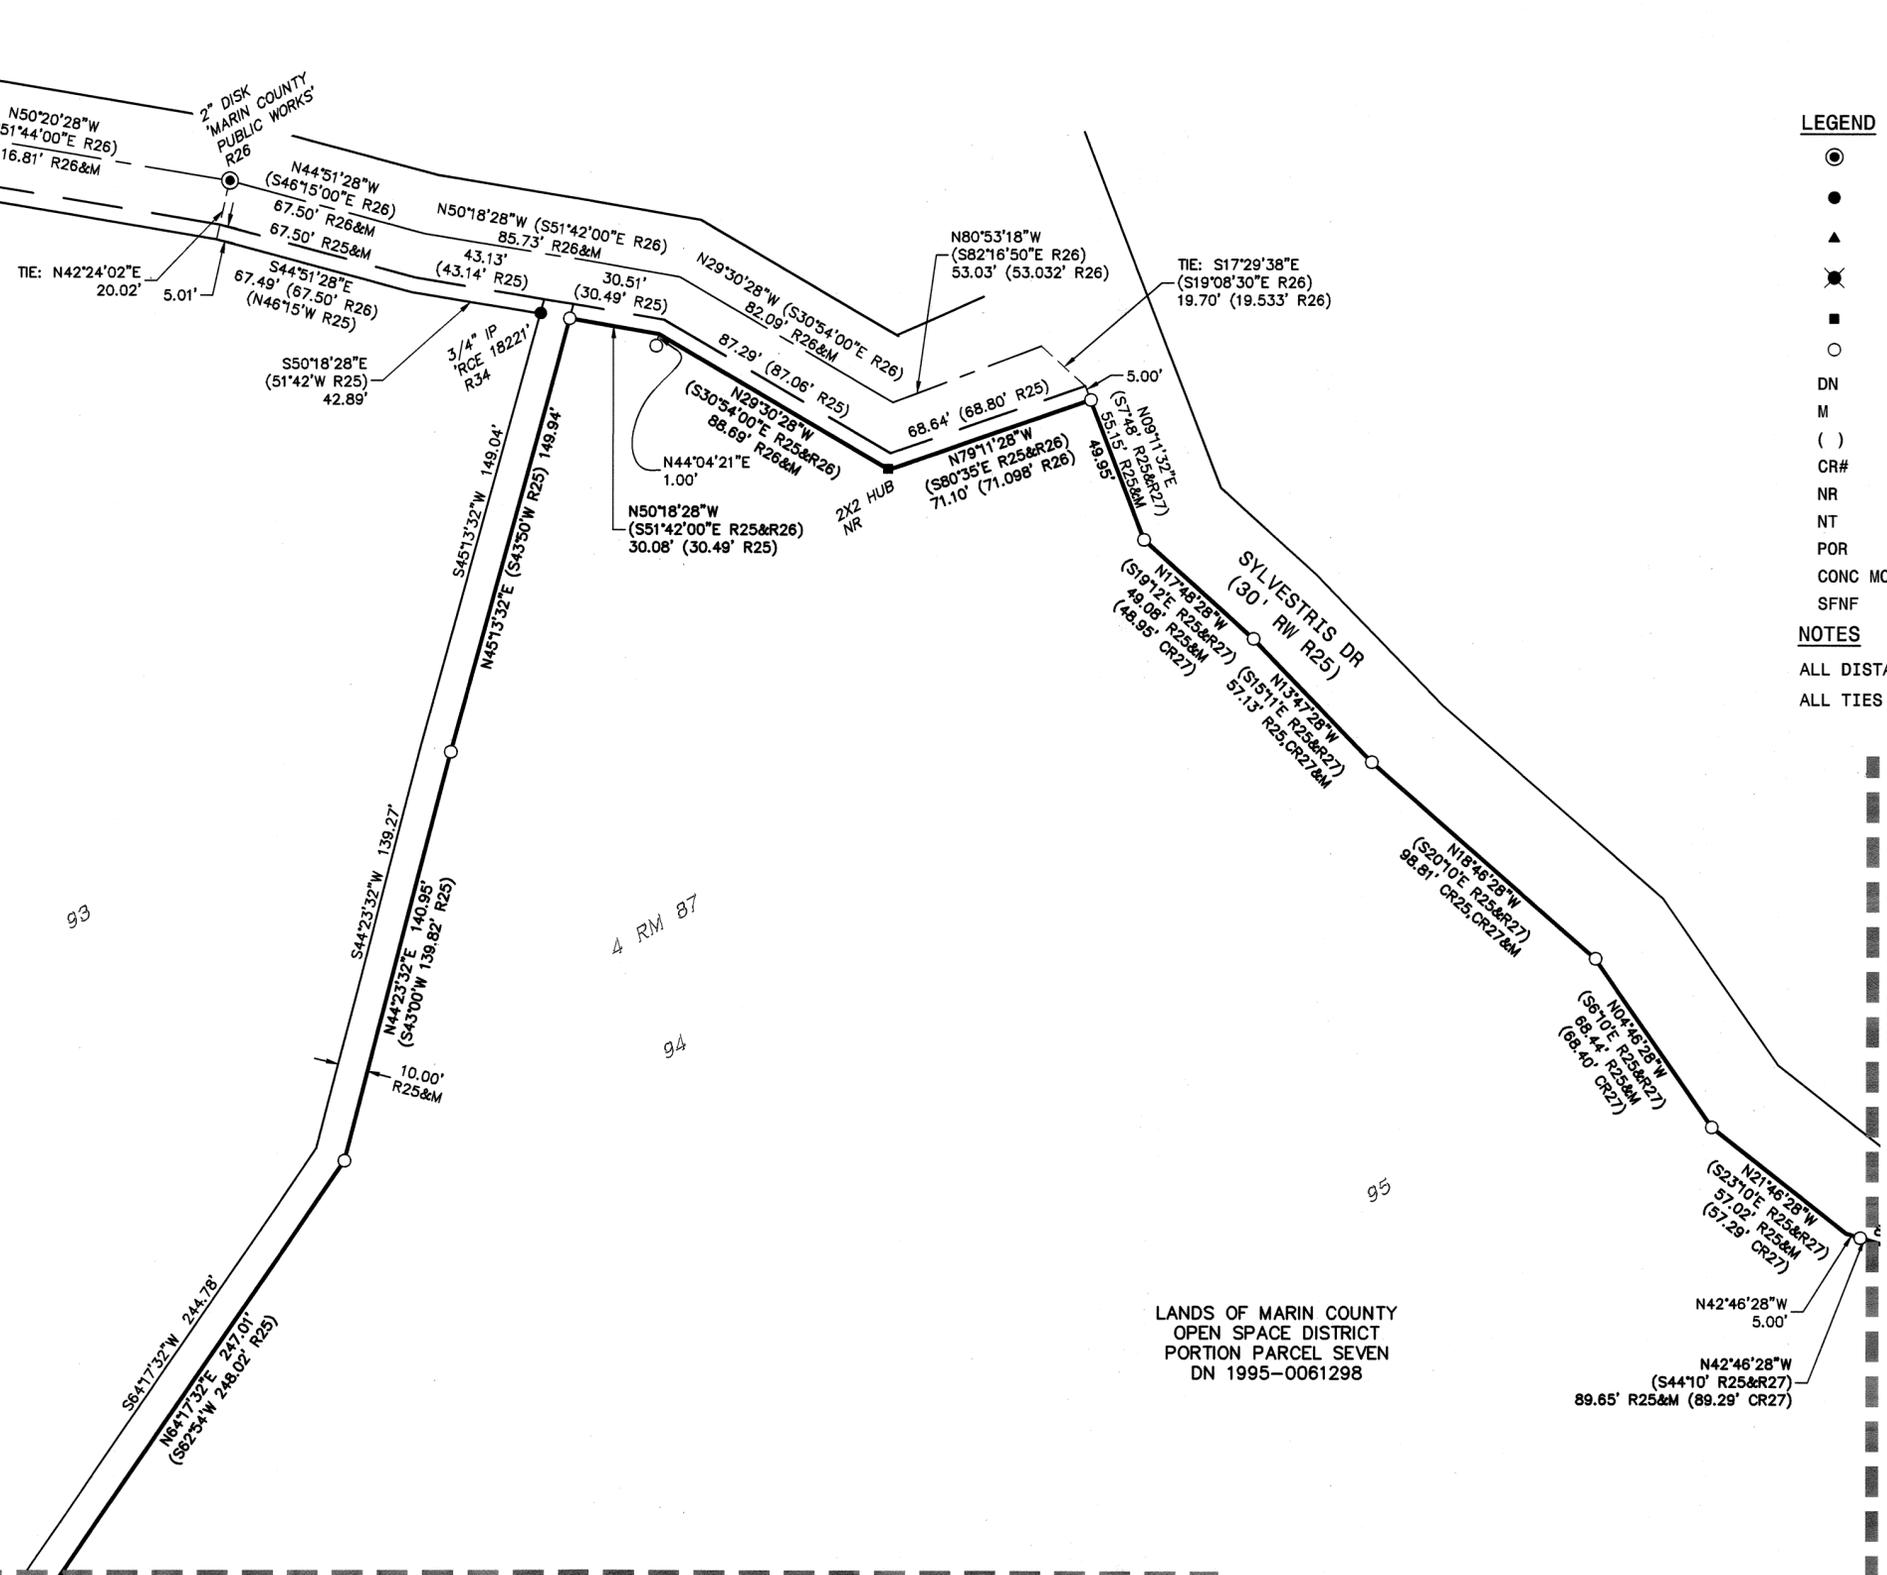


**LEGEND**

- FOUND DISK, SIZED AND STAMPED AS NOTED
- FOUND IRON PIPE, SIZED AND TAGGED AS NOTED
- ▲ FOUND REBAR WITH CAP, SIZED AND TAGGED AS NOTED
- ✕ FOUND NAIL, TAGGED AS NOTED
- FOUND MONUMENT, AS DESCRIBED
- SET 3/4" IRON PIPE W/ PLUG, STAMPED "PLS 8806"
- DN DOCUMENT NUMBER
- M MEASURED
- ( ) RECORD DATA
- CR# CALCULATED FROM REFERENCE
- NR NO RECORD
- NT NO TAG
- POR TIED AT POINT OF ROTATION
- CONC MON CONCRETE MONUMENT
- SFNF SEARCHED FOR NOT FOUND

**NOTES**

ALL DISTANCES AND DIMENSIONS ARE SHOWN IN FEET AND DECIMALS THEREOF.  
ALL TIES ARE PERPENDICULAR UNLESS OTHERWISE NOTED.

MATCHLINE: SEE SHEET 18

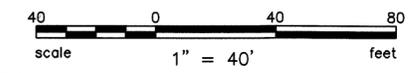

**REFERENCES**

- R25 MAP No. FOUR OF SAN GERONIMO; 4 RM 87
- R26 RECORD OF SURVEY; 10 OS 73
- R27 MAP OF SUBDIVISION No. THREE OF SAN GERONIMO TRACT; 4 RM 84
- R34 PARCEL MAP; 22 PM 7

**RECORD OF SURVEY**



PORTIONS OF THE LANDS OF MARIN COUNTY OPEN SPACE DISTRICT AS DESCRIBED IN THOSE DEEDS, DN 1995-0061298, DN 2002-0029552, DN 2004-0009715, DN 2008-0046502 AND DN 2012-0043930, ALL OFFICIAL RECORDS OF MARIN COUNTY.  
**COUNTY OF MARIN, STATE OF CALIFORNIA**  
JULY 2024

**BKF** **BKF ENGINEERS**  
810 FIFTH AVENUE  
Suite 210  
SAN RAFAEL, CA 94901  
(415) 930-7960  
www.bkf.com

MATCHLINE: SEE SHEET 16

Plot Jun 10, 2024 at 2:34pm

MATCHLINE: SEE SHEET 17

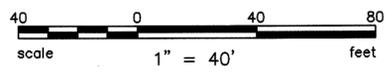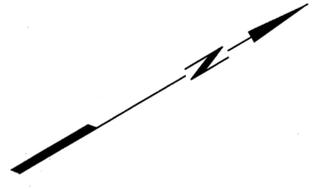

**LEGEND**


- FOUND DISK, SIZED AND STAMPED AS NOTED
- FOUND IRON PIPE, SIZED AND TAGGED AS NOTED
- ▲ FOUND REBAR WITH CAP, SIZED AND TAGGED AS NOTED
- ✱ FOUND NAIL, TAGGED AS NOTED
- FOUND MONUMENT, AS DESCRIBED
- SET 3/4" IRON PIPE W/ PLUG, STAMPED "PLS 8806"
- DN DOCUMENT NUMBER
- M MEASURED
- ( ) RECORD DATA
- CR# CALCULATED FROM REFERENCE
- NR NO RECORD
- NT NO TAG
- POR TIED AT POINT OF ROTATION
- CONC MON CONCRETE MONUMENT
- SFNF SEARCHED FOR NOT FOUND

**NOTES**

ALL DISTANCES AND DIMENSIONS ARE SHOWN IN FEET AND DECIMALS THEREOF.  
 ALL TIES ARE PERPENDICULAR UNLESS OTHERWISE NOTED.

**REFERENCES**

- R25 MAP No. FOUR OF SAN GERONIMO; 4 RM 87
- R27 MAP OF SUBDIVISION No. THREE OF SAN GERONIMO TRACT; 4 RM 84
- R28 MAP No. TWO OF SAN GERONIMO; 4 RM 69
- R35 PARCEL MAP; 19 PM 88
- R36 RHODES & GARDNER JOB NO. 2327 ON FILE IN THE OFFICE OF LA STEVENS & ASSOCIATES, 7 COMMERCIAL BOULEVARD, NOVATO, CALIFORNIA.

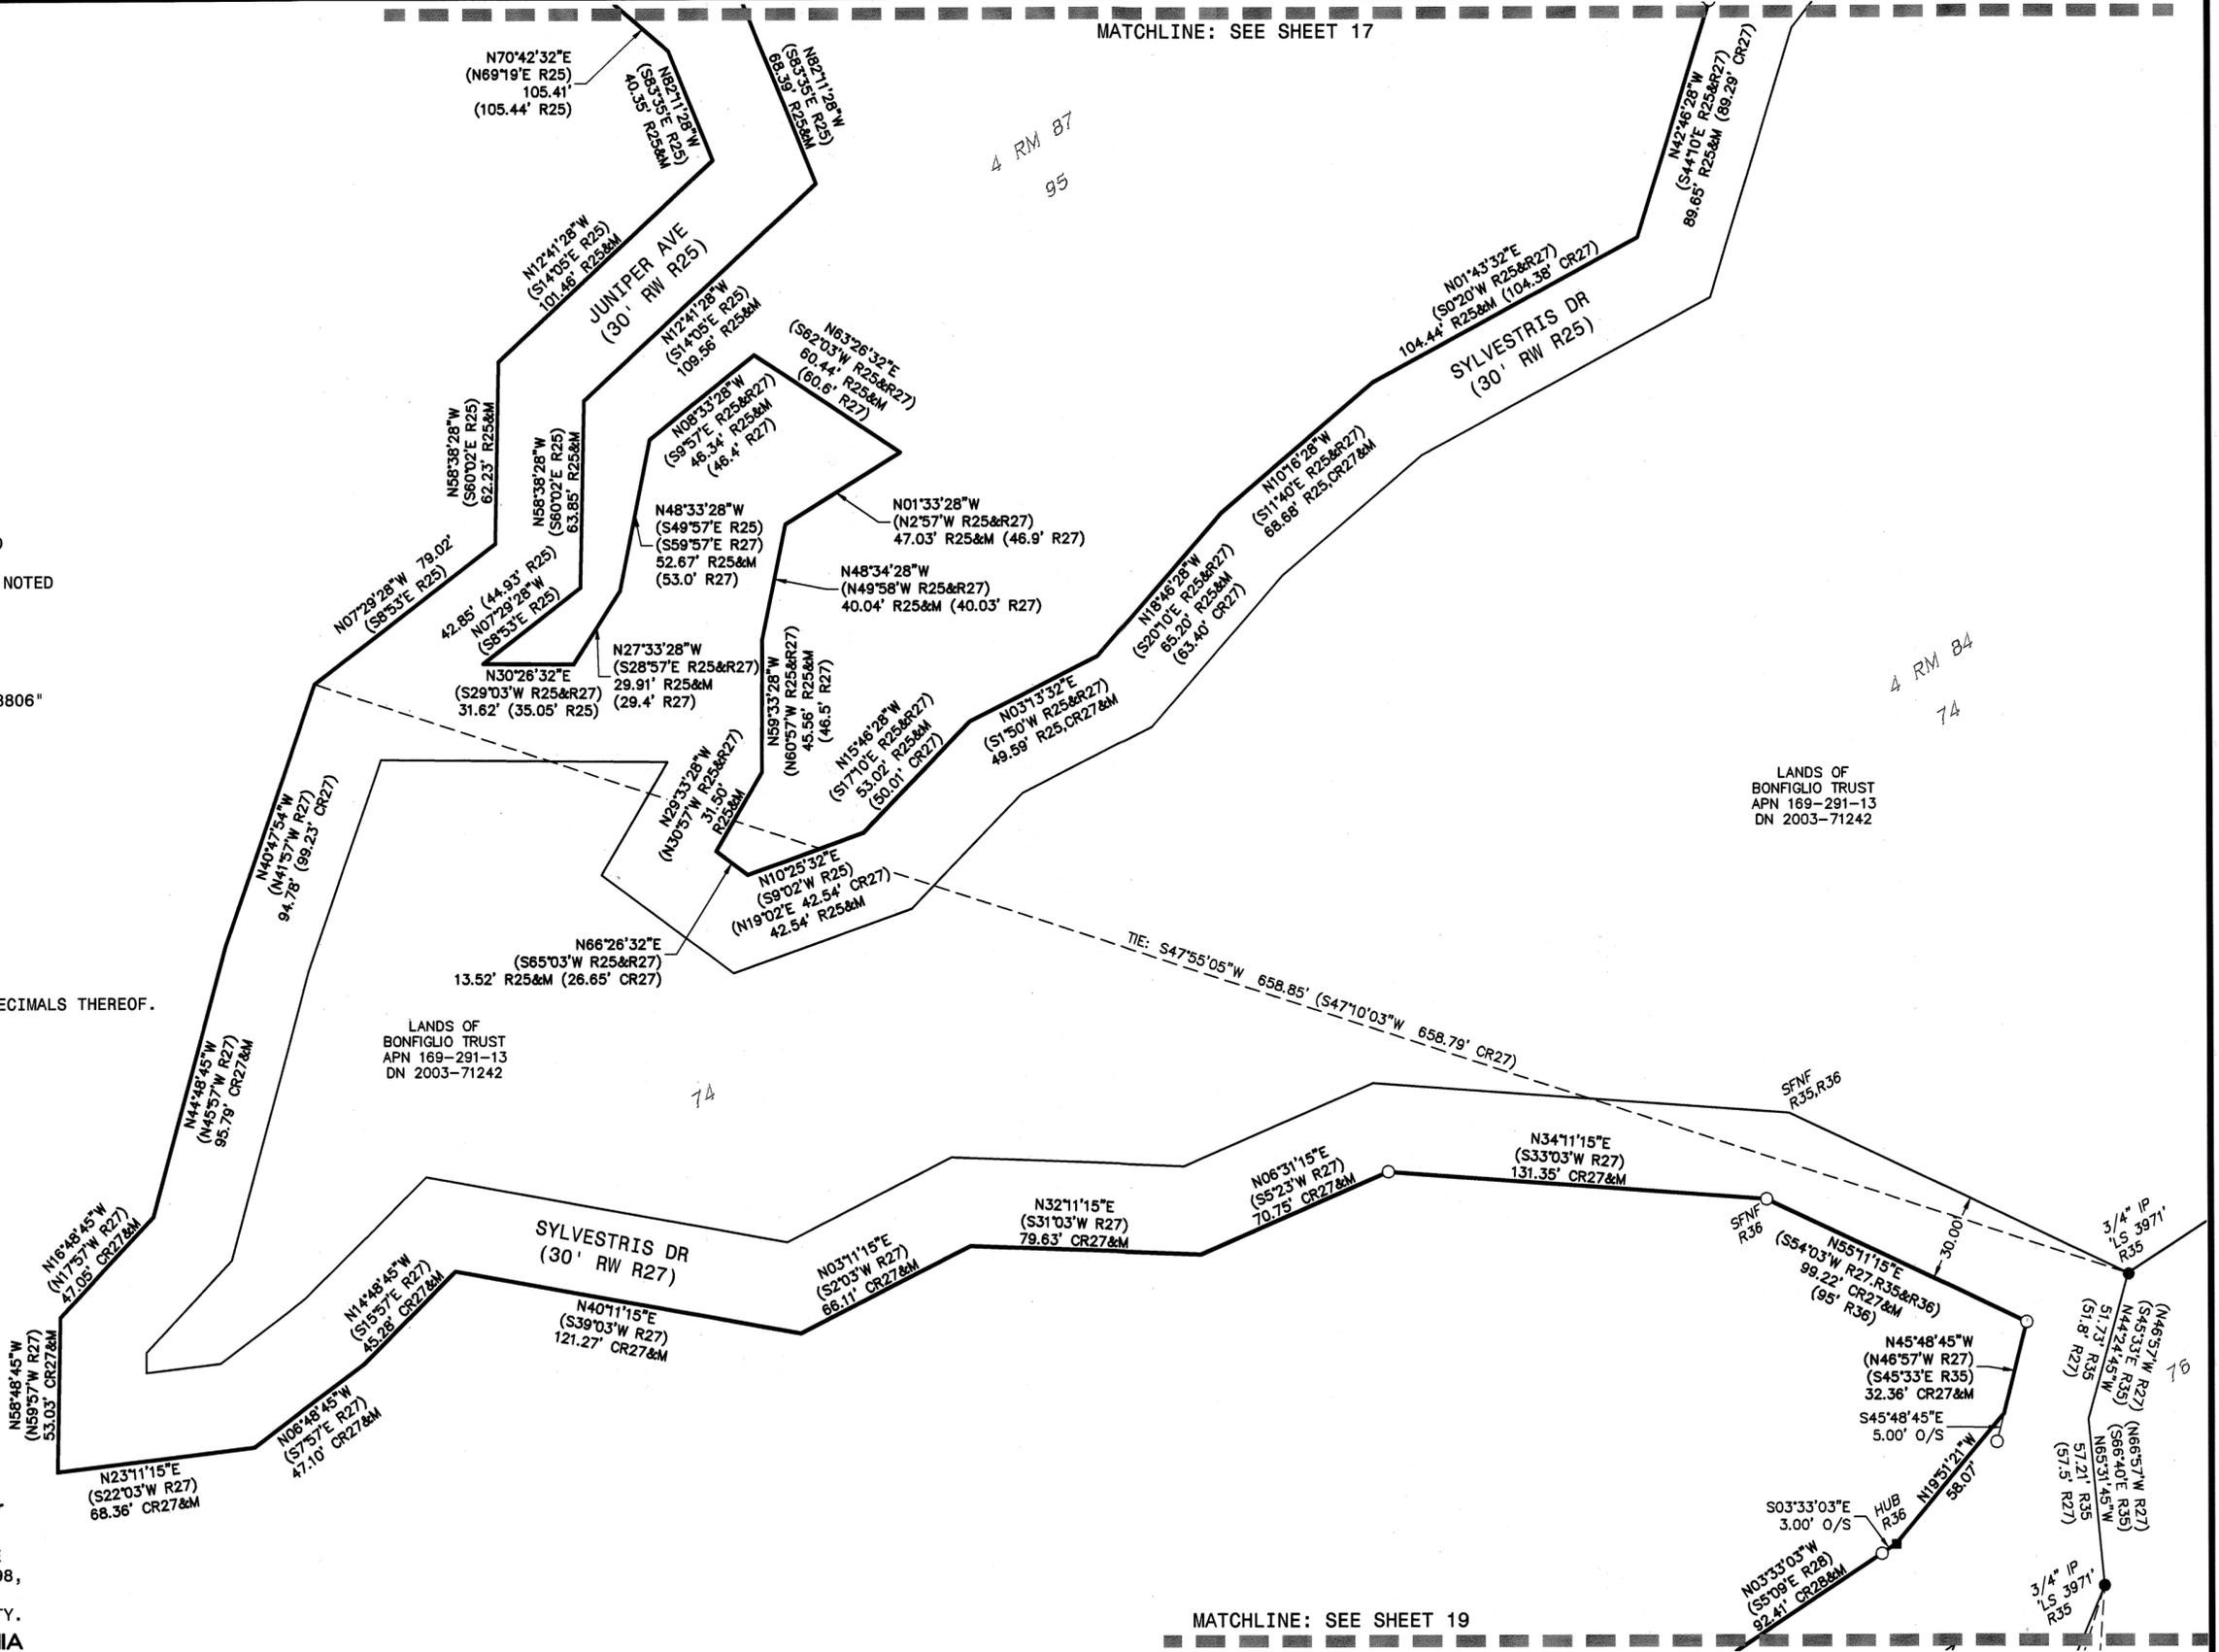

**RECORD OF SURVEY**

PORTIONS OF THE LANDS OF MARIN COUNTY OPEN SPACE DISTRICT AS DESCRIBED IN THOSE DEEDS, DN 1995-61298, DN 2002-29552, DN 2004-09715, DN 2008-46502 AND DN 2012-43930, ALL OFFICIAL RECORDS OF MARIN COUNTY.  
 COUNTY OF MARIN, STATE OF CALIFORNIA  
 JULY 2024



**BKF ENGINEERS**  
 810 FIFTH AVENUE  
 Suite 210  
 SAN RAFAEL, CA 94901  
 (415) 930-7960  
 www.bkf.com


MATCHLINE: SEE SHEET 19

LEGEND

- FOUND DISK, SIZED AND STAMPED AS NOTED
- FOUND IRON PIPE, SIZED AND TAGGED AS NOTED
- ▲ FOUND REBAR WITH CAP, SIZED AND TAGGED AS NOTED
- ✕ FOUND NAIL, TAGGED AS NOTED
- FOUND MONUMENT, AS DESCRIBED
- SET 3/4" IRON PIPE W/ PLUG, STAMPED "PLS 8806"
- DN DOCUMENT NUMBER
- M MEASURED
- ( ) RECORD DATA
- CR# CALCULATED FROM REFERENCE
- NR NO RECORD
- NT NO TAG
- POR TIED AT POINT OF ROTATION
- CONC MON CONCRETE MONUMENT
- SFNF SEARCHED FOR NOT FOUND

NOTES

ALL DISTANCES AND DIMENSIONS ARE SHOWN IN FEET AND DECIMALS THEREOF.  
ALL TIES ARE PERPENDICULAR UNLESS OTHERWISE NOTED.

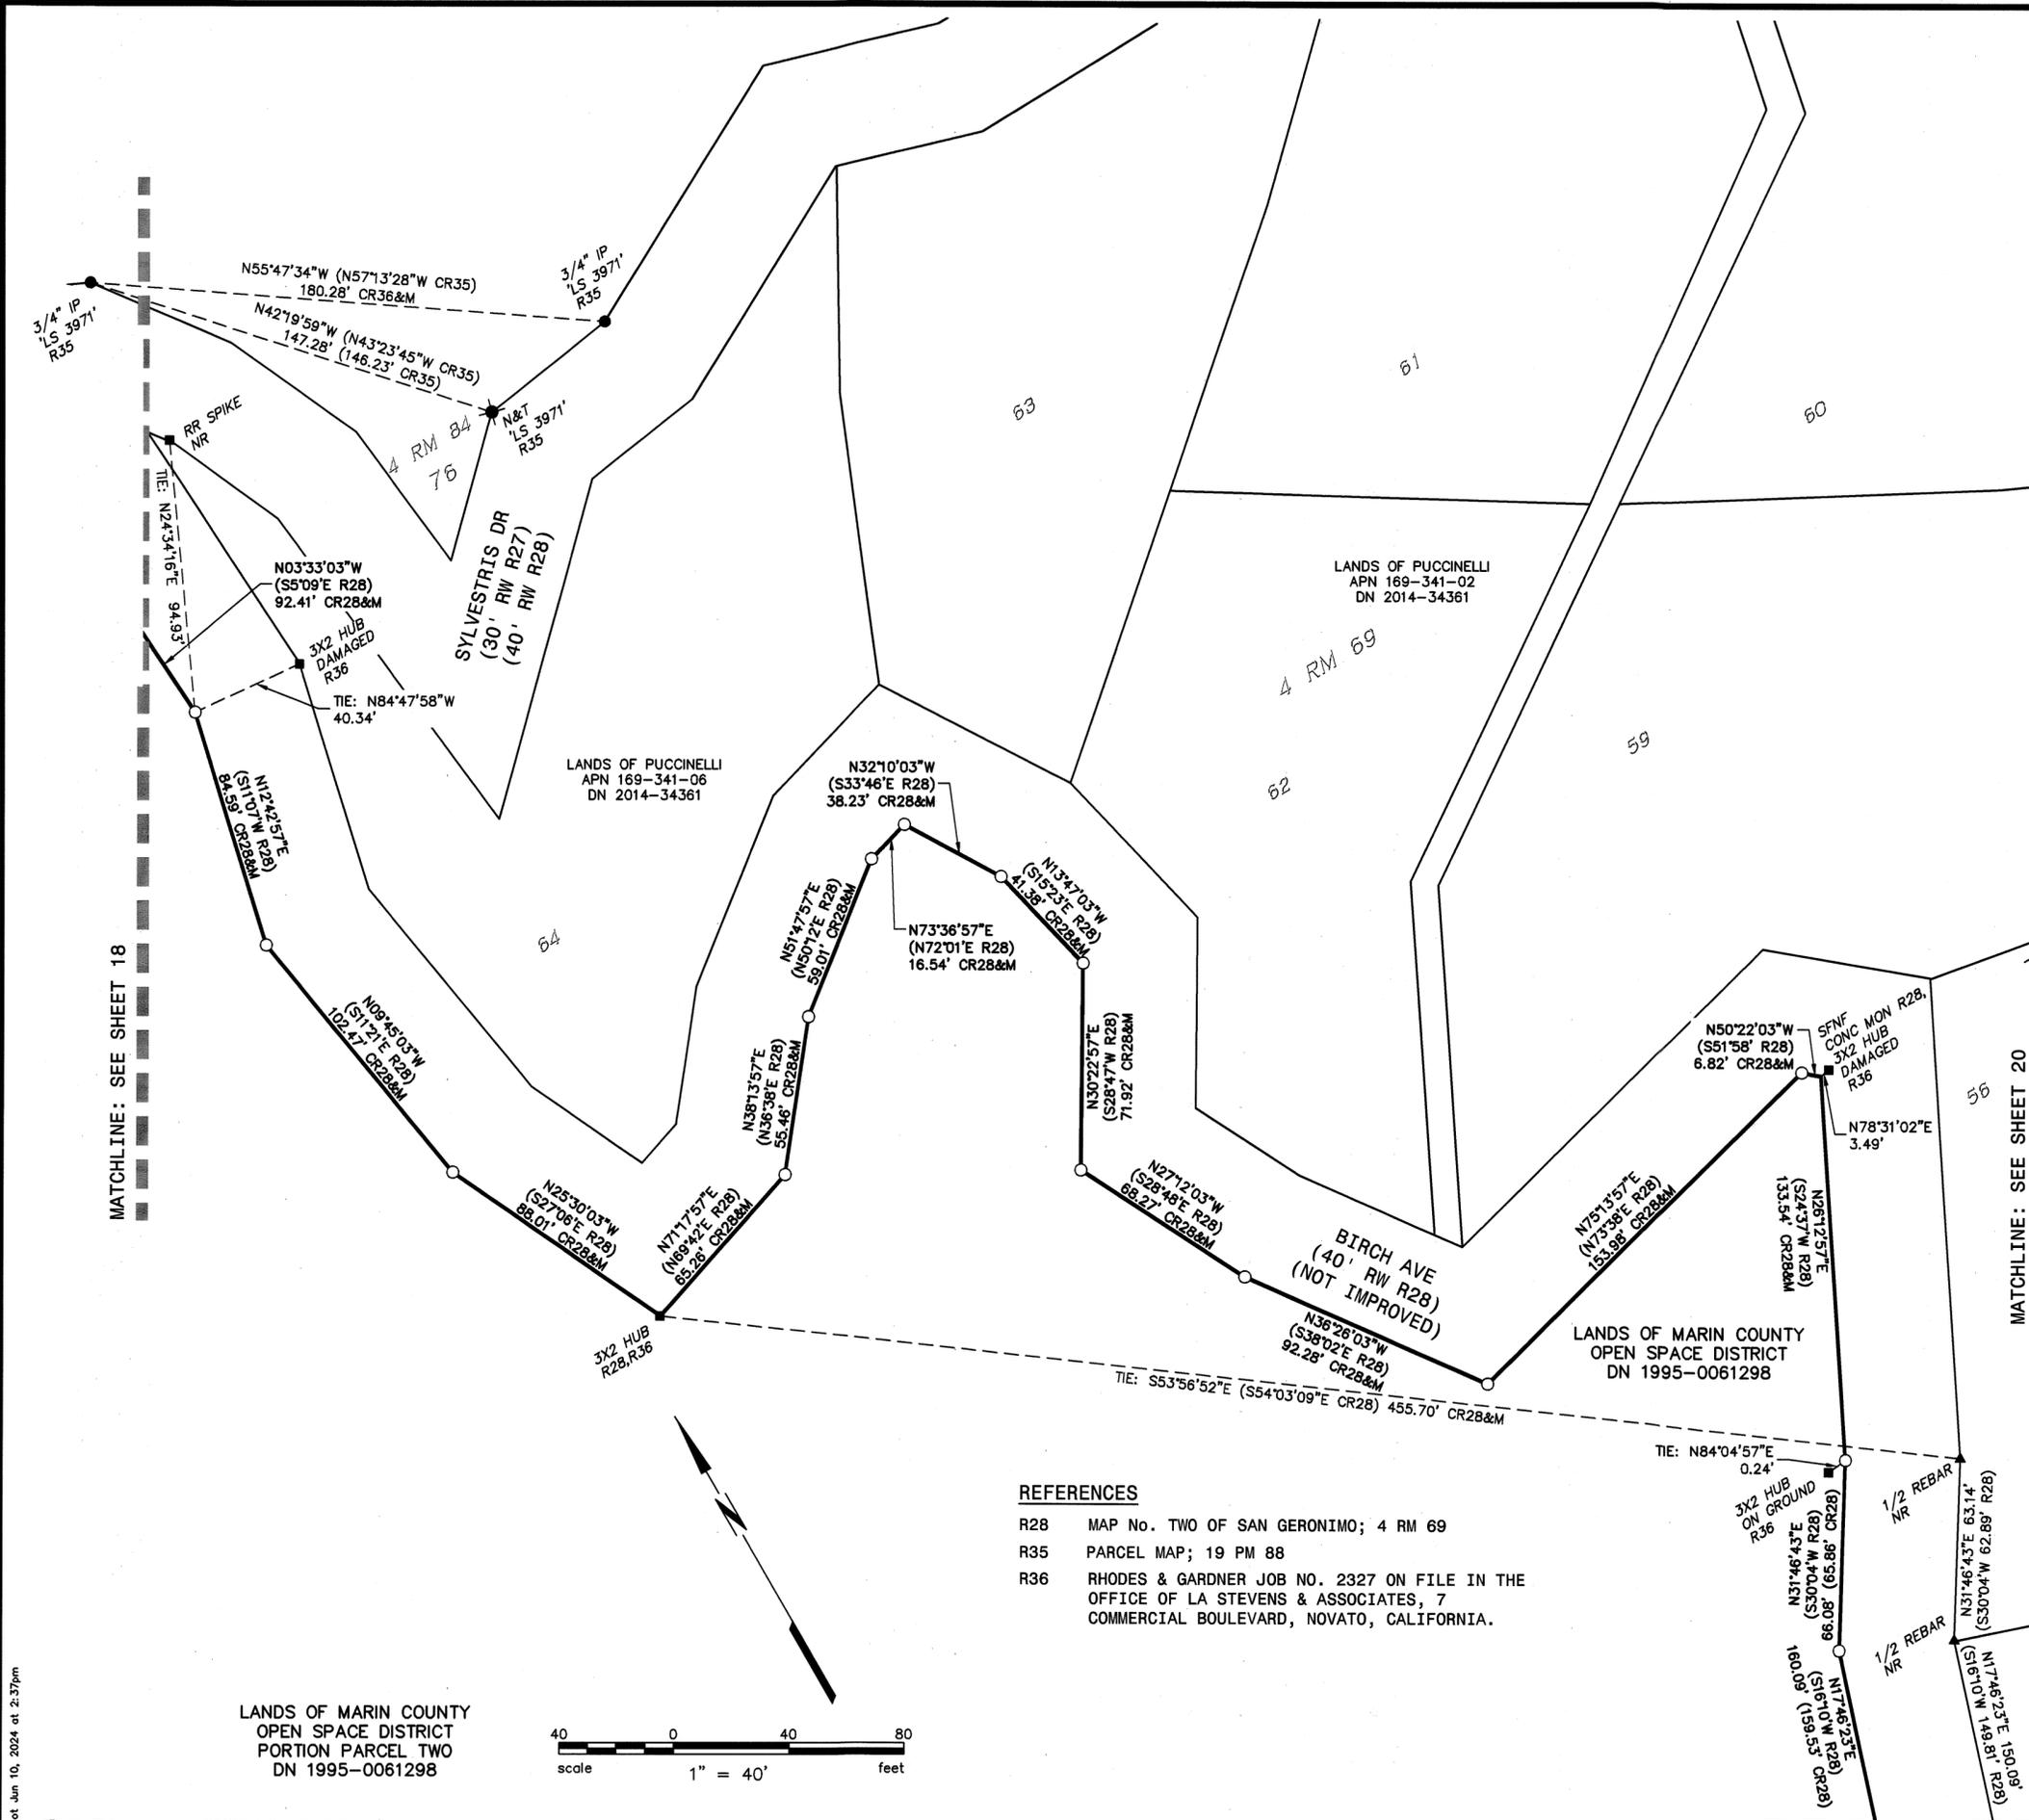


MATCHLINE: SEE SHEET 18

MATCHLINE: SEE SHEET 20

REFERENCES

- R28 MAP No. TWO OF SAN GERONIMO; 4 RM 69
- R35 PARCEL MAP; 19 PM 88
- R36 RHODES & GARDNER JOB NO. 2327 ON FILE IN THE OFFICE OF LA STEVENS & ASSOCIATES, 7 COMMERCIAL BOULEVARD, NOVATO, CALIFORNIA.

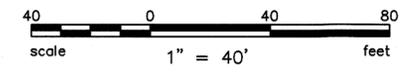

LANDS OF MARIN COUNTY  
OPEN SPACE DISTRICT  
PORTION PARCEL TWO  
DN 1995-0061298

RECORD OF SURVEY


PORTIONS OF THE LANDS OF MARIN COUNTY OPEN SPACE DISTRICT AS DESCRIBED IN THOSE DEEDS, DN 1995-0061298, DN 2002-0029552, DN 2004-0009715, DN 2008-0046502 AND DN 2012-0043930, ALL OFFICIAL RECORDS OF MARIN COUNTY.

COUNTY OF MARIN, STATE OF CALIFORNIA

JULY 2024



**BKF ENGINEERS**  
810 FIFTH AVENUE  
Suite 210  
SAN RAFAEL, CA 94901  
(415) 930-7960  
www.bkf.com

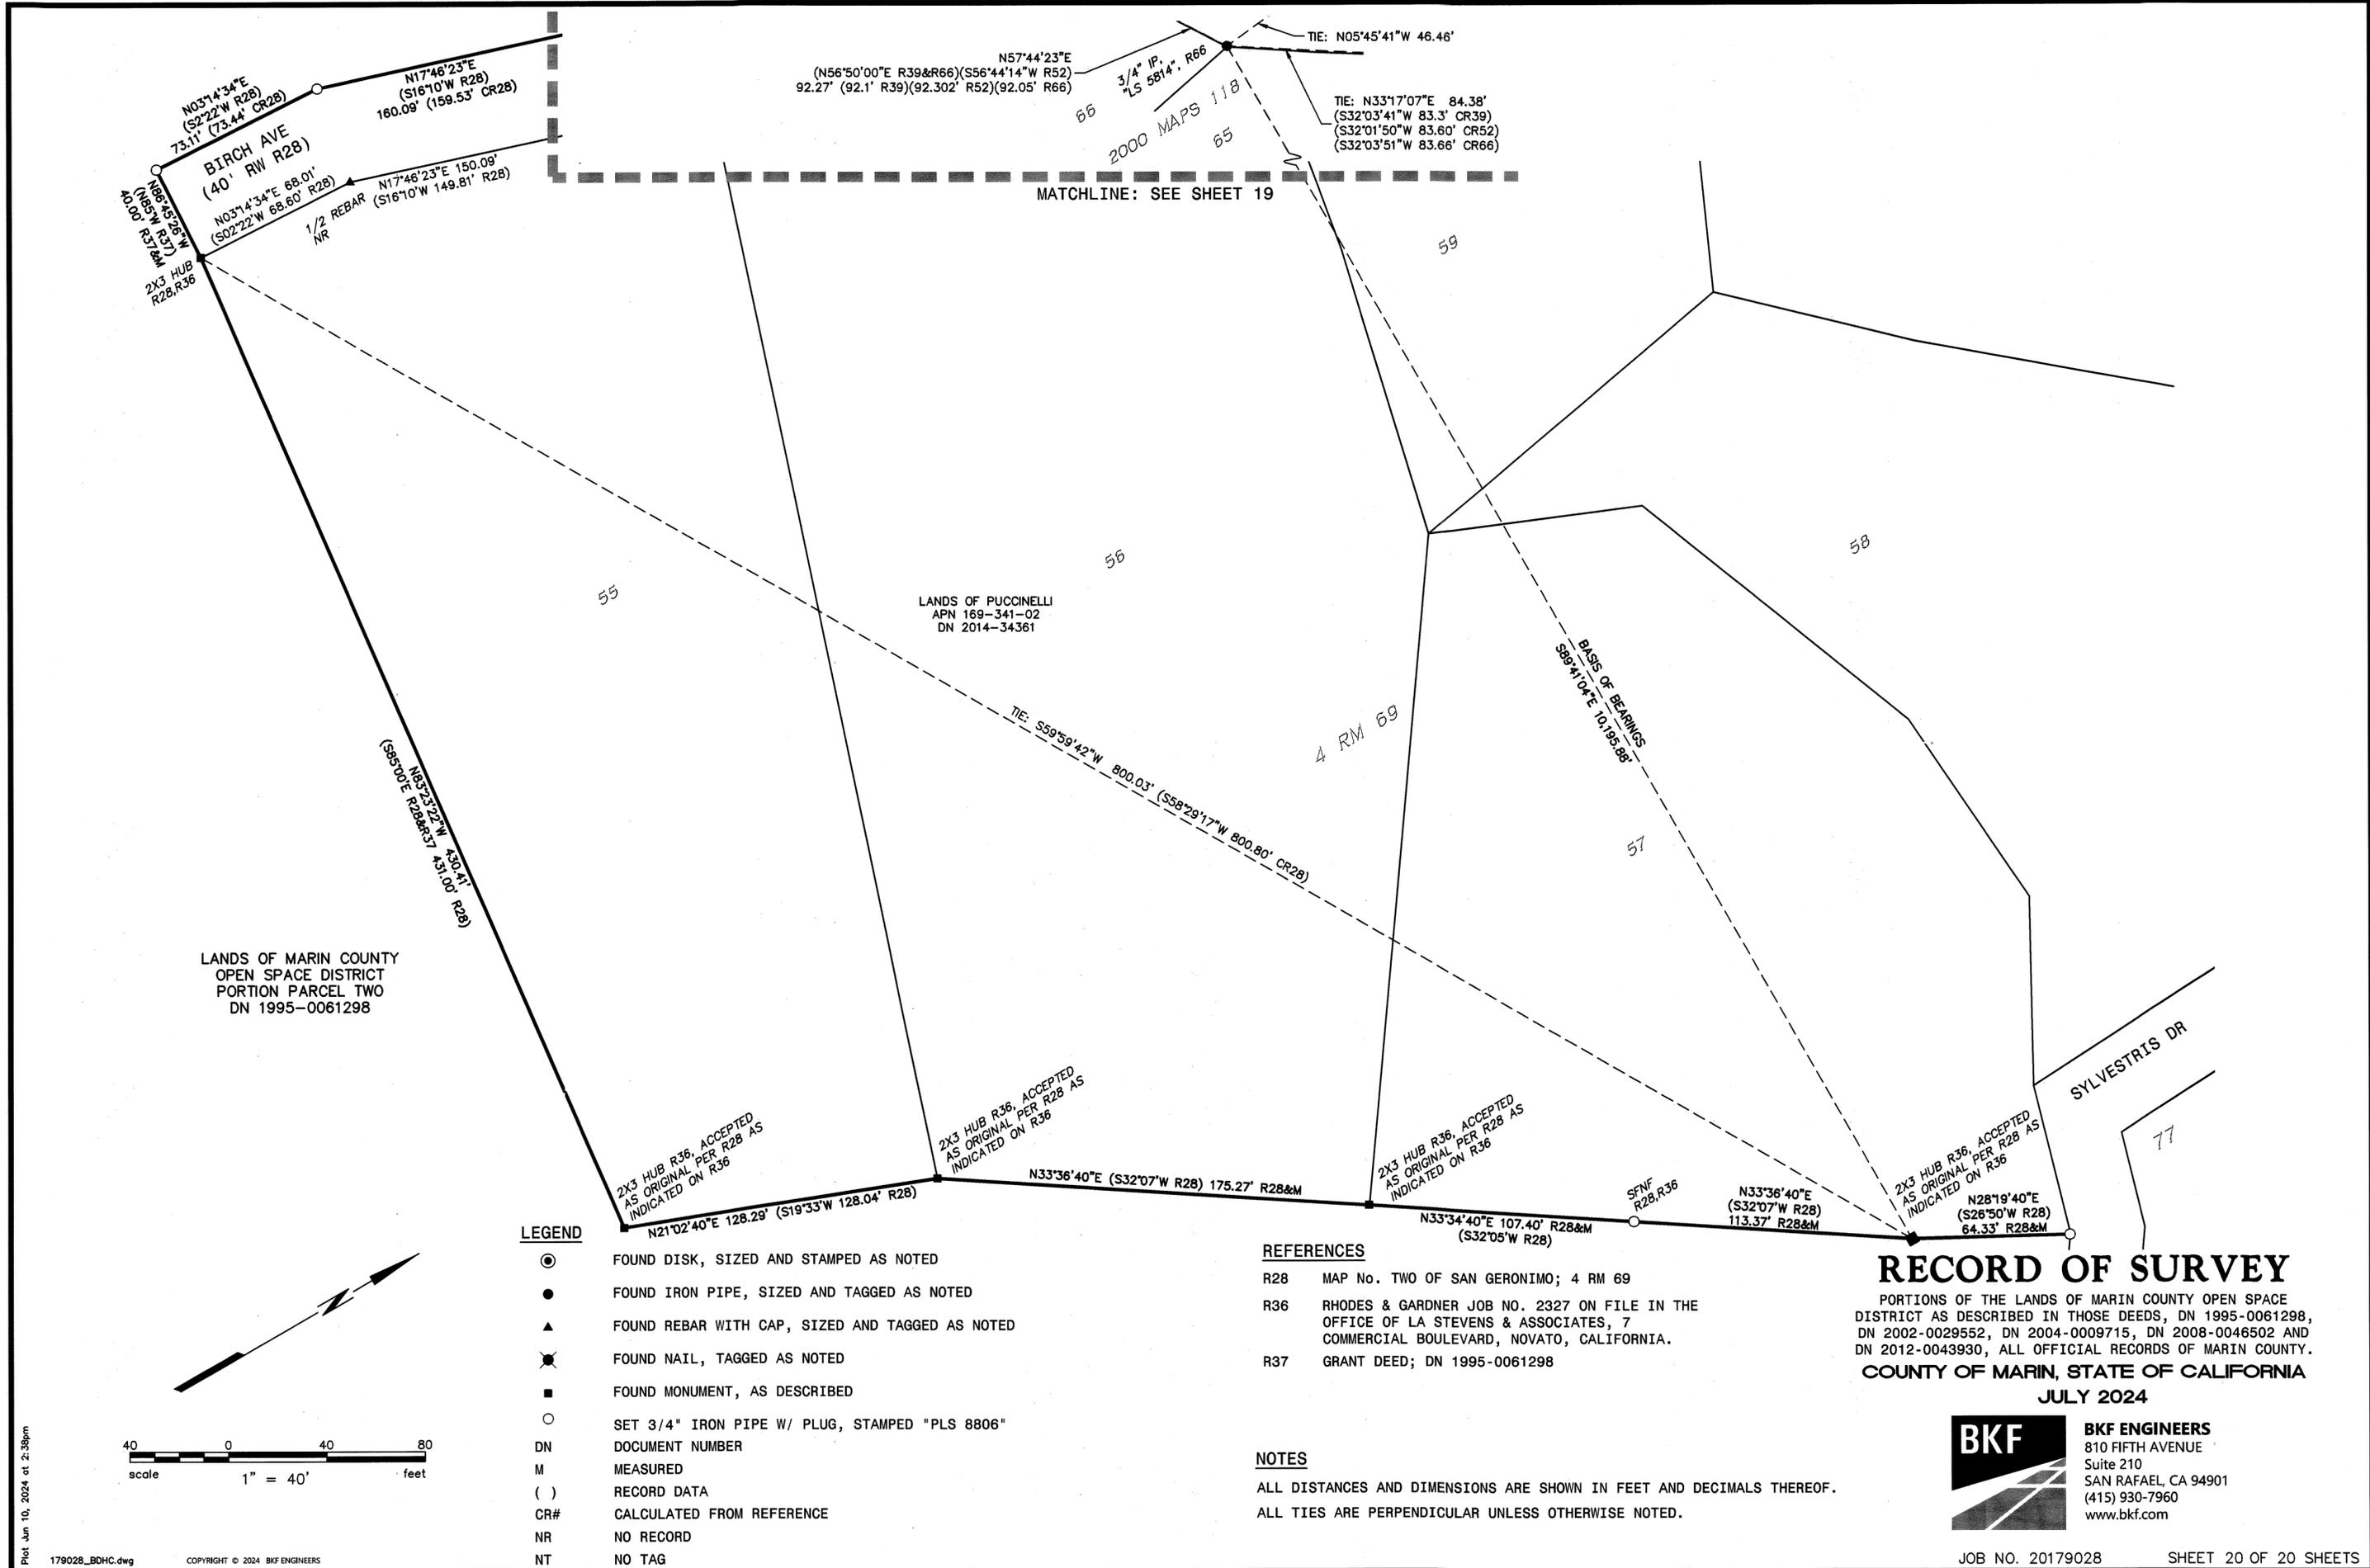

Plot Jun 10, 2024 at 2:38pm