

COUNTY SURVEYOR'S STATEMENT:

THIS MAP HAS BEEN EXAMINED IN ACCORDANCE WITH SECTION 8766 OF THE PROFESSIONAL LAND SURVEYORS' ACT THIS 18TH DAY OF DECEMBER 2024.



TRACY W. PARK, PLS 8176 - COUNTY SURVEYOR

BY: LIONEL KEITH VINCENT, PLS 8248 DEPUTY COUNTY SURVEYOR

RECORDER'S STATEMENT:

FILED THIS 23RD DAY OF DECEMBER 2024 AT 9:50 AM. IN BOOK 2024 OF MAPS AT PAGE 174, AT THE REQUEST OF THE MARIN COUNTY DEPARTMENT OF PUBLIC WORKS.

SHELLY SCOTT \$84. COUNTY RECORDER FEE. DEPUTY COUNTY RECORDER SERIAL NO. 2024-0033330

PK NAIL AND BRASS TAG LS9471 SET

RECORD REFERENCES:

- (R1) 7 MAPS 43
(R2) 29 SURVEYS 91
(R3) 2014 MAPS 30
(R4) UNRECORDED SURVEY GRIPPI, JOB NO. 905

GENERAL NOTES:

- 1. ALL DIMENSIONS SHOWN HEREON ARE IN FEET AND DECIMALS THEREOF.
2. THIS RECORD OF SURVEY IS BEING FILED IN COMPLIANCE WITH SECTION 8762, PARAGRAPHS a, b.1, b.2, b.3, b.4, & b.5 OF THE PROFESSIONAL LAND SURVEYORS' ACT (8764 PLSA).
3. DATE OF FIELD SURVEY: JUNE 27, 2024.

SURVEYOR'S STATEMENT:

THIS MAP CORRECTLY REPRESENTS A SURVEY MADE BY ME OR UNDER MY DIRECTION IN CONFORMANCE WITH THE REQUIREMENTS OF THE PROFESSIONAL LAND SURVEYORS' ACT AT THE REQUEST OF EMILIE TRIMBLE IN JUNE OF 2024.





SHANE W. RAUCH 07/18/24 PLS #9471

LINETYPE LEGEND

- ADJACENT PROPERTY LINE
BOUNDARY LINE THIS SURVEY


LEGEND:

- FOUND MONUMENT AS NOTED.
SET 3/4" IRON PIPE, W/ PLASTIC CAP PLS 9471 UNLESS OTHERWISE DESIGNATED
MAP DATA PER RECORD REFERENCE, AS SHOWN.
ASSESSOR'S PARCEL NO.
CALCULATED CORNER
CORNER CONCRETE WALL
FENCE POST
NOT TO SCALE
NO RECORD FOUND
MAP REFERENCE DOCUMENTS
RECORD AND CALCULATED
RECORD AND MEASURED
DID NOT SEARCH
SEARCHED FOR NOT FOUND
TOTAL
CALCULATED
RADIAL BEARING

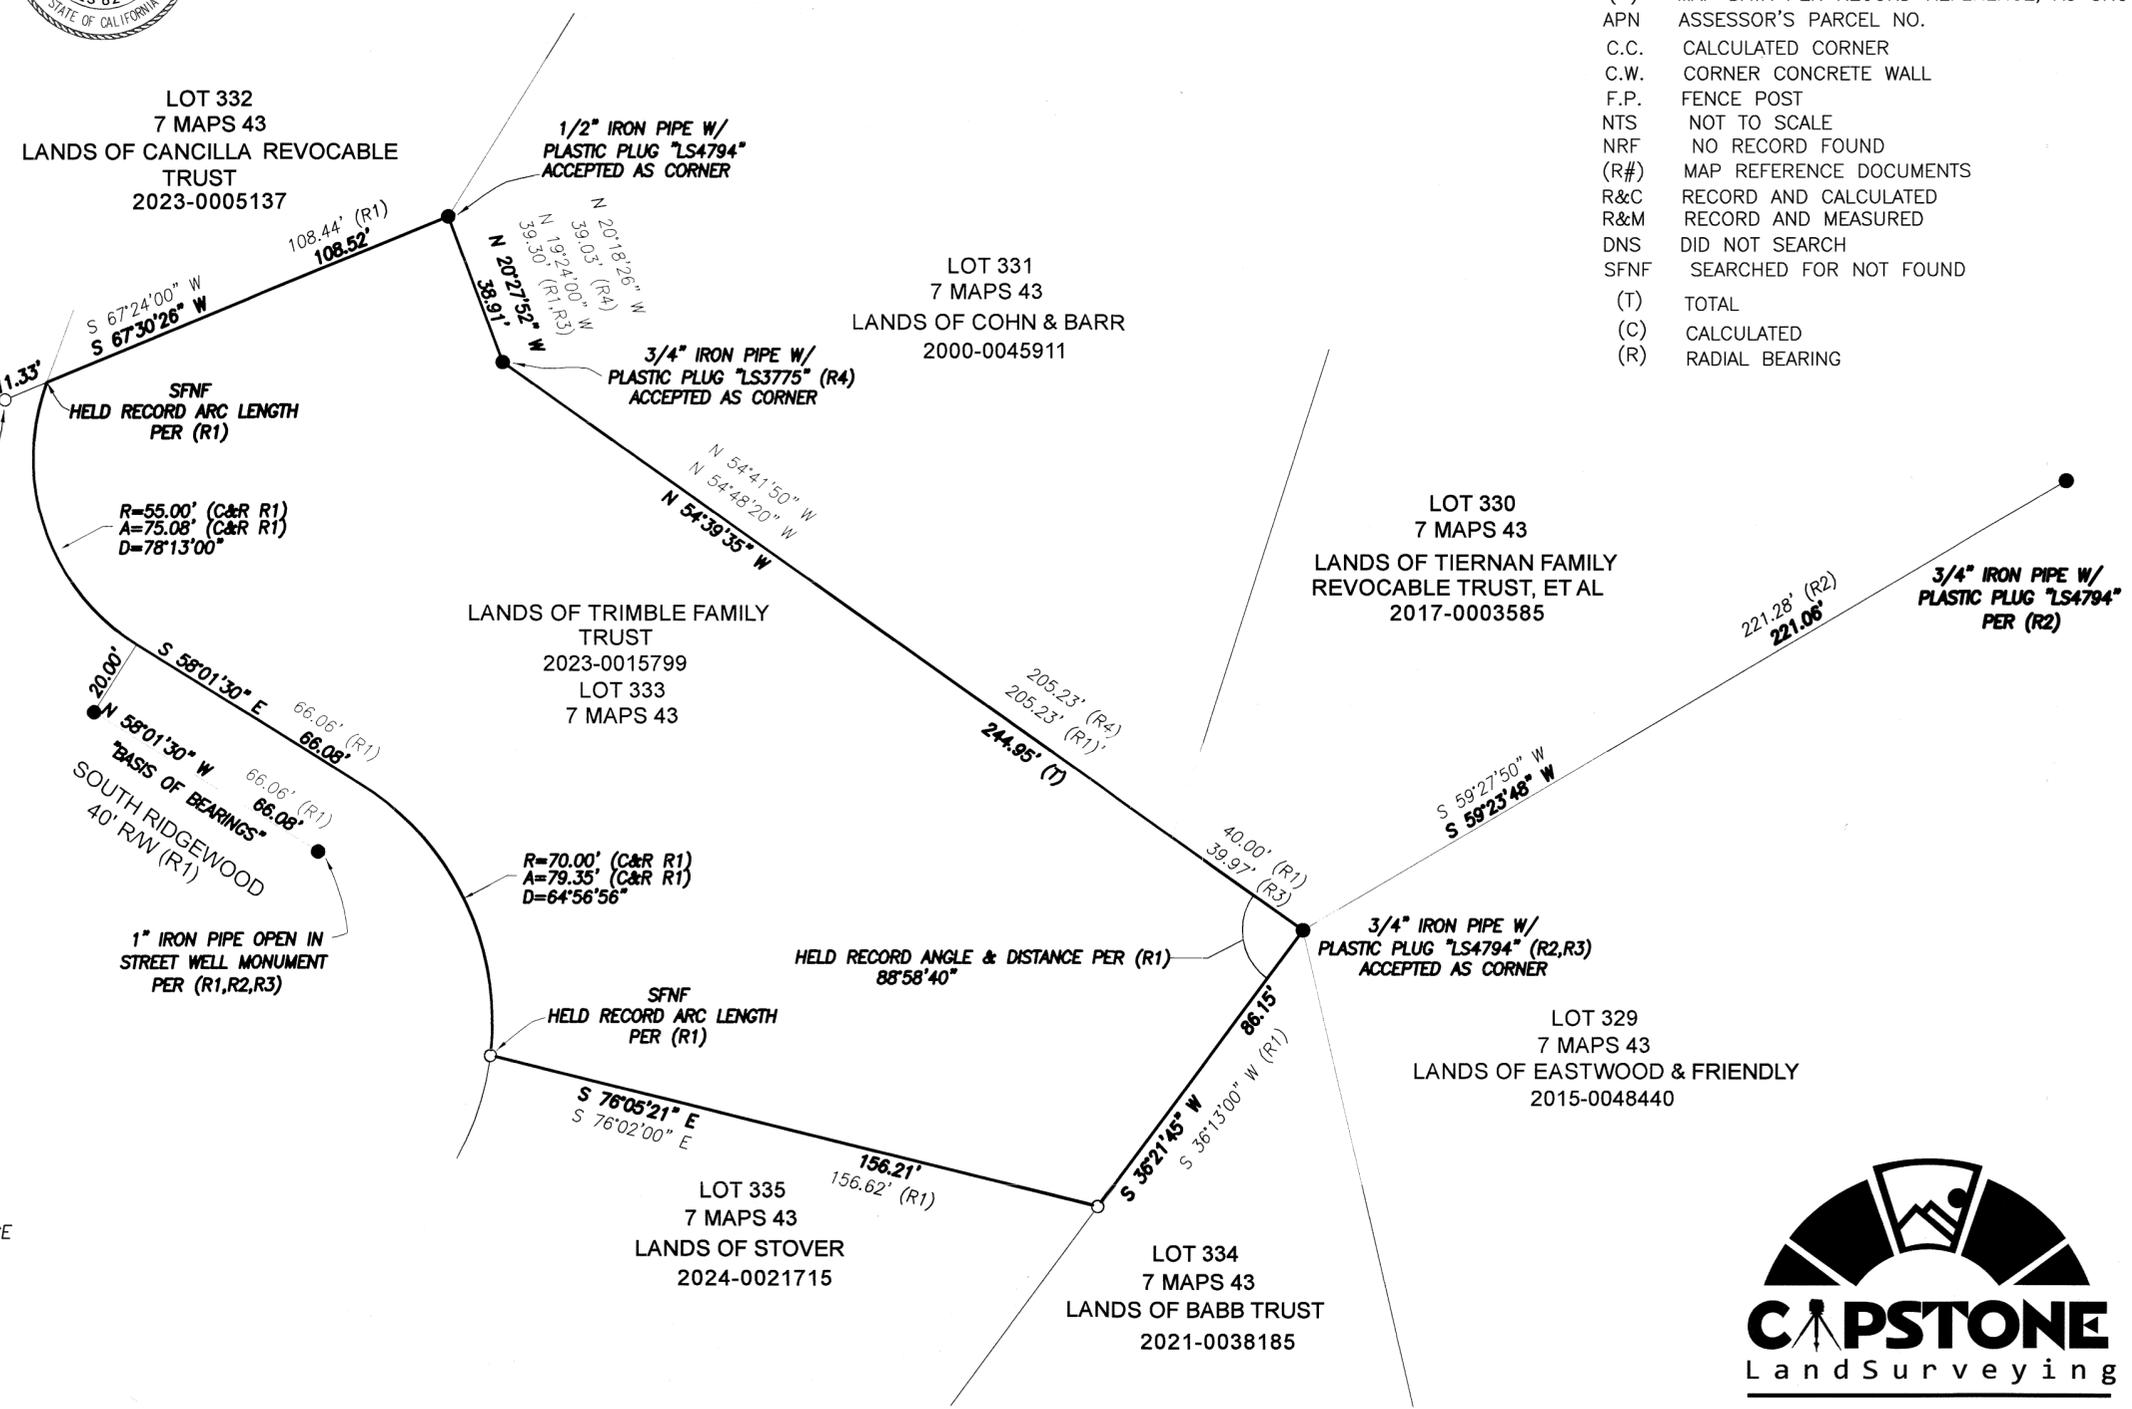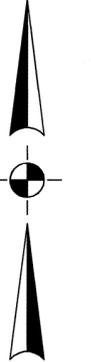

BASIS OF BEARINGS:

THE BASIS OF BEARINGS SHOWN ON THIS MAP AS N 58°01'30" W IS BETWEEN THE FOUND 1" IRON PIPES IN STREET WELL MONUMENT PER (R1).

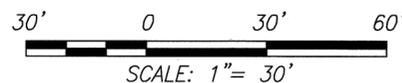

926A DIABLO AVENUE #526, NOVATO CA. 94947
PHONE: (415) 493-8713

RECORD OF SURVEY

LANDS OF TRIMBLE FAMILY TRUST, AS DESCRIBED IN DN: 2023-0015799, ALSO BEING SHOWN AS, LOT 333, MAP OF KENT WOODLANDS, SUBD. NO. NINE 7 MAPS 43, MARIN COUNTY RECORDS KENTFIELD, MARIN COUNTY, CALIFORNIA JULY, 2024