

COUNTY SURVEYOR'S STATEMENT  
 THIS MAP HAS BEEN EXAMINED IN ACCORDANCE WITH  
 SECTION 8766 OF THE PROFESSIONAL LAND SURVEYORS' ACT  
 THIS 24<sup>TH</sup> DAY OF FEBRUARY 2025.

TRACY W. PARK, PLS 8176  
 COUNTY SURVEYOR, MARIN COUNTY

*L. Vincent*  
 LIONEL KEITH VINCENT, PLS 8248  
 DEPUTY COUNTY SURVEYOR, MARIN COUNTY






RECORDER'S STATEMENT  
 FILED THIS 25<sup>TH</sup> DAY OF FEBRUARY, 2025.  
 AT 8:06 AM IN BOOK 2025 OF MAPS, AT PAGE 018, AT  
 THE REQUEST OF THE MARIN COUNTY DEPARTMENT OF PUBLIC  
 WORKS.

**SHELLY SCOTT** 2025-0004309  
 COUNTY RECORDER SERIAL NO.  
*Shelly Scott* \$84.  
 BY: DEPUTY COUNTY RECORDER FEE

SURVEYOR'S STATEMENT  
 THIS MAP CORRECTLY REPRESENTS A SURVEY MADE BY ME OR  
 UNDER MY DIRECTION IN CONFORMANCE WITH THE REQUIREMENTS  
 OF THE PROFESSIONAL LAND SURVEYORS' ACT AT THE REQUEST  
 OF RON BRABO IN APRIL, 2024.

*Adam S. Rivera* 2/14/25  
 ADAM S. RIVERA, LS 8451

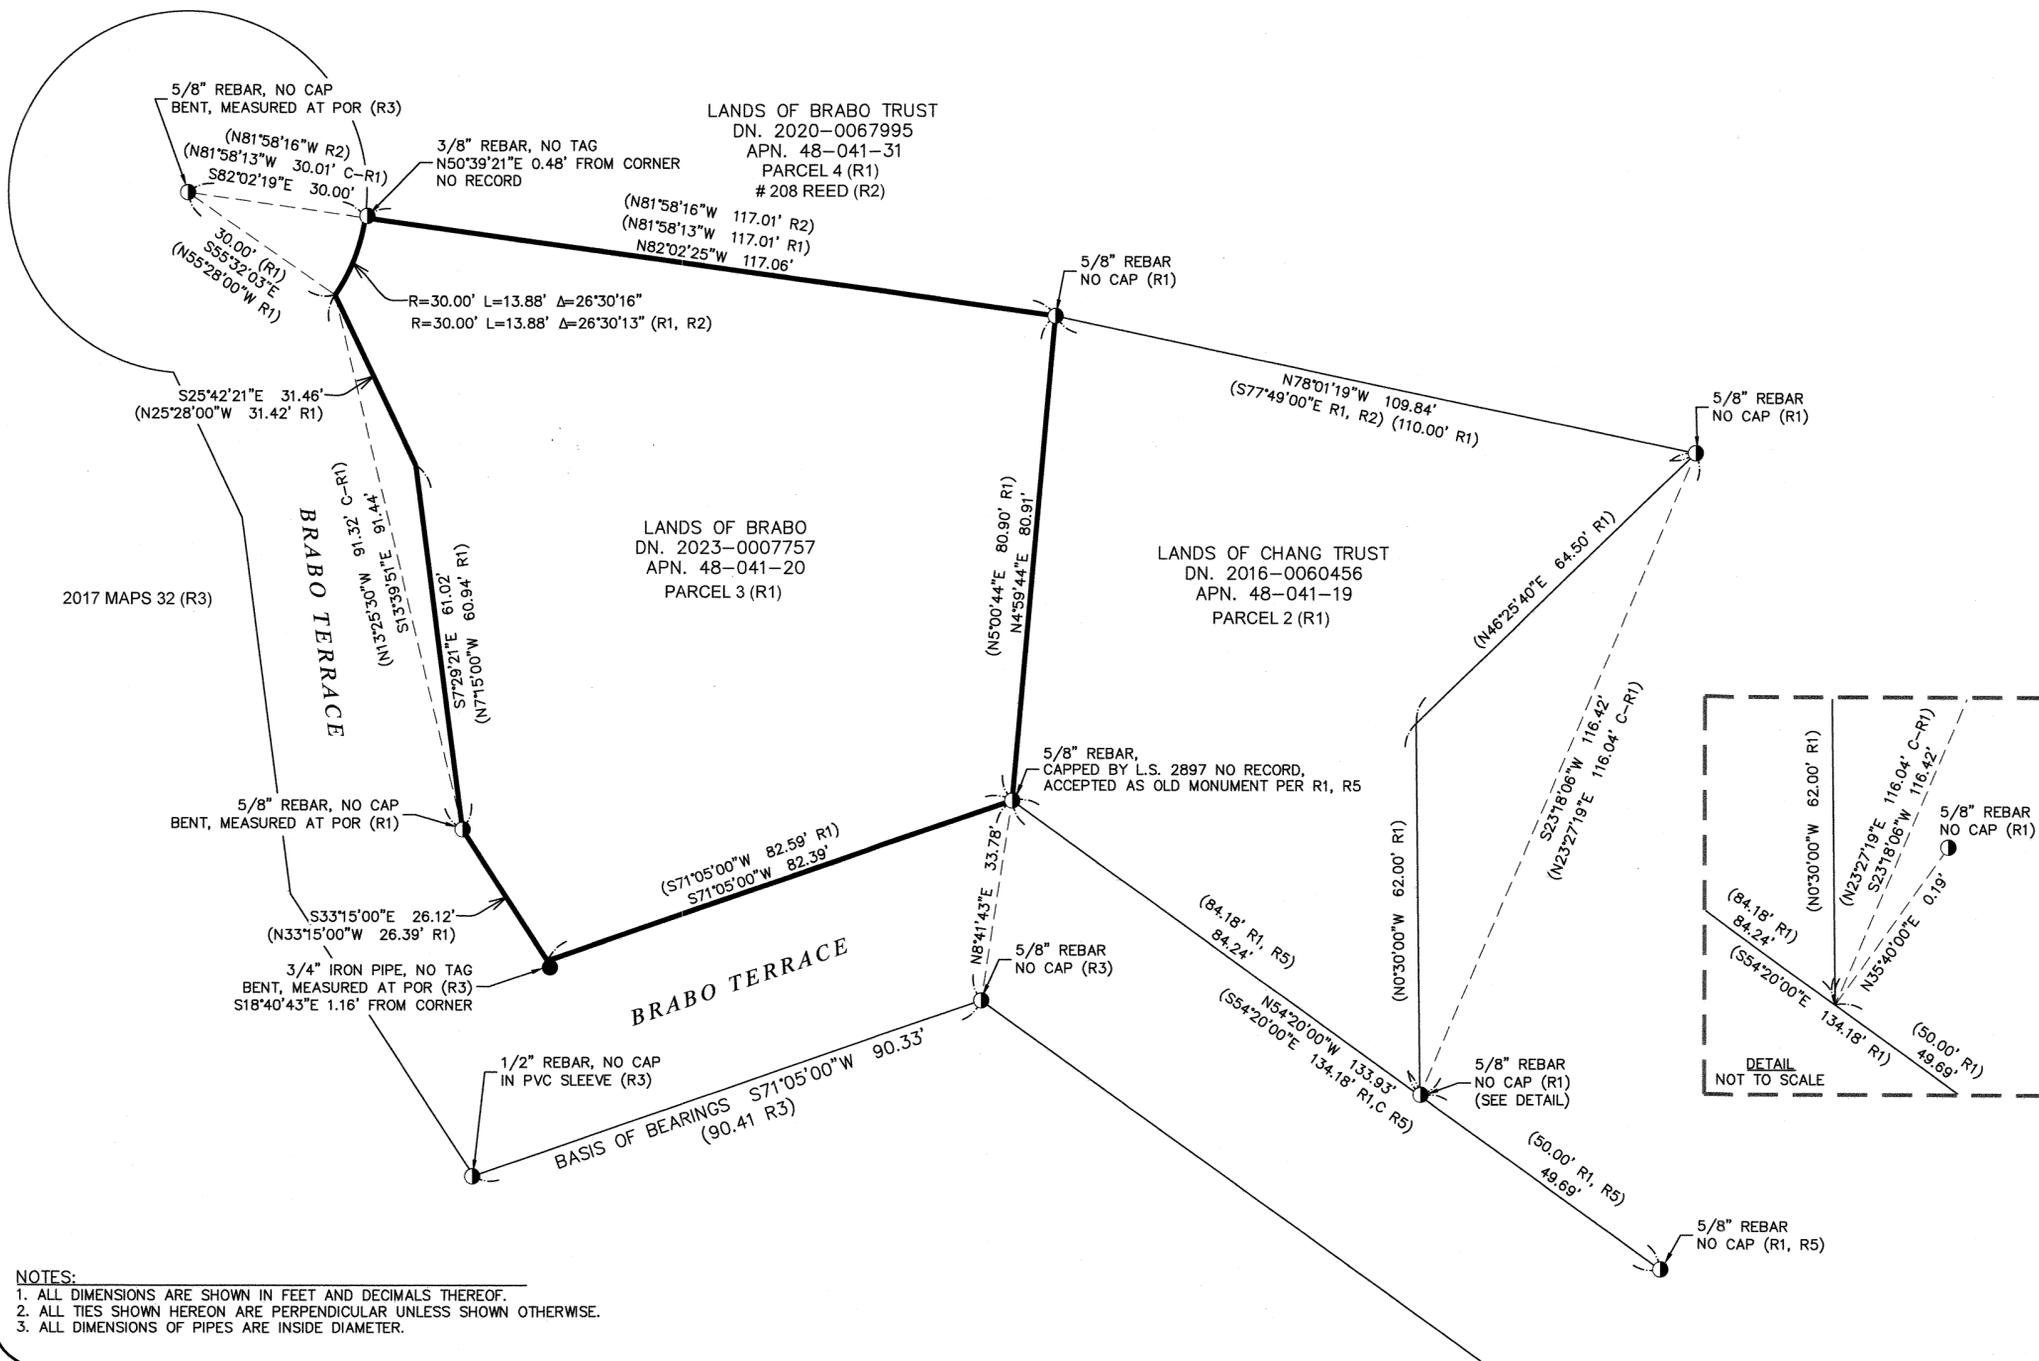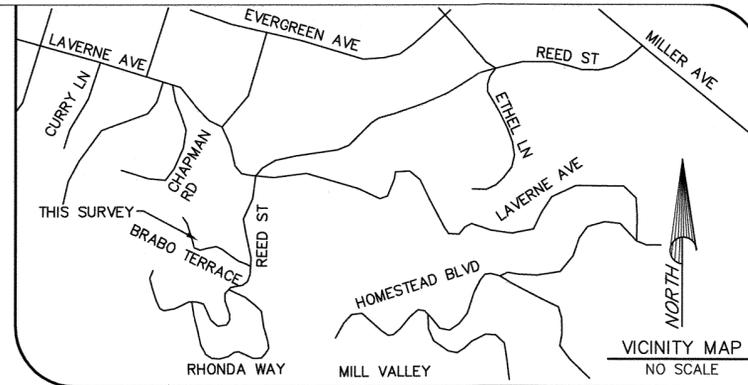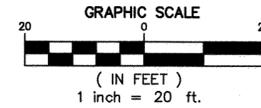


- REFERENCES
- (R1) PARCEL MAP 2 PM 52
  - (R2) RECORD OF SURVEY 29 SURVEYS 51
  - (R3) RECORD OF SURVEY 2017 MAPS 32
  - (R4) CORRECTION DEED DN: 2023-0007757
  - (R5) RECORD OF SURVEY 8 SURVEYS 55

BASIS OF BEARINGS: S71°05'00\"/>

LEGEND

	BOUNDARY LINE
	ADJOINING BOUNDARY LINE
	SURVEY TIE
	FOUND 1/2\"/>
	FOUND 5/8\"/>
	FOUND MONUMENT AS NOTED
	CALCULATED FROM RECORD DATA
	MEASURED AT POINT OF ROTATION
	RECORD DATA
	NO TAG
	IRON PIPE
	NOT TO SCALE

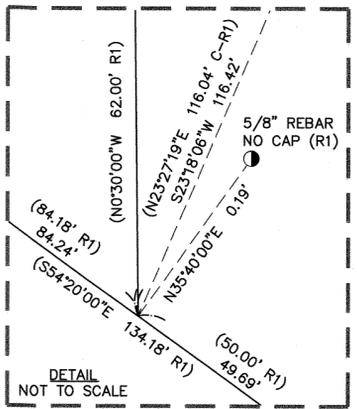

# RECORD OF SURVEY

OF THE LANDS OF  
**RONALD J. BRABO REVOCABLE TRUST**

AS DESCRIBED IN DOCUMENT NUMBER 2023-0007757  
 ALL BEING OFFICIAL RECORDS OF COUNTY OF MARIN

MARIN COUNTY STATE OF CALIFORNIA  
 SCALE: 1" = 20' APN: 048-041-20 DATE: NOVEMBER, 2024



4780 SONOMA HIGHWAY Tel (707) 544-2104  
 SANTA ROSA, CA 95409 www.hoganls.com Fax (707) 522-2105  
 JOB # 6533 ROS 24-174 SHEET 1 OF 1

- NOTES:
1. ALL DIMENSIONS ARE SHOWN IN FEET AND DECIMALS THEREOF.
  2. ALL TIES SHOWN HEREON ARE PERPENDICULAR UNLESS SHOWN OTHERWISE.
  3. ALL DIMENSIONS OF PIPES ARE INSIDE DIAMETER.